
BIM & APP

The Woodward Units

Grace Cookston





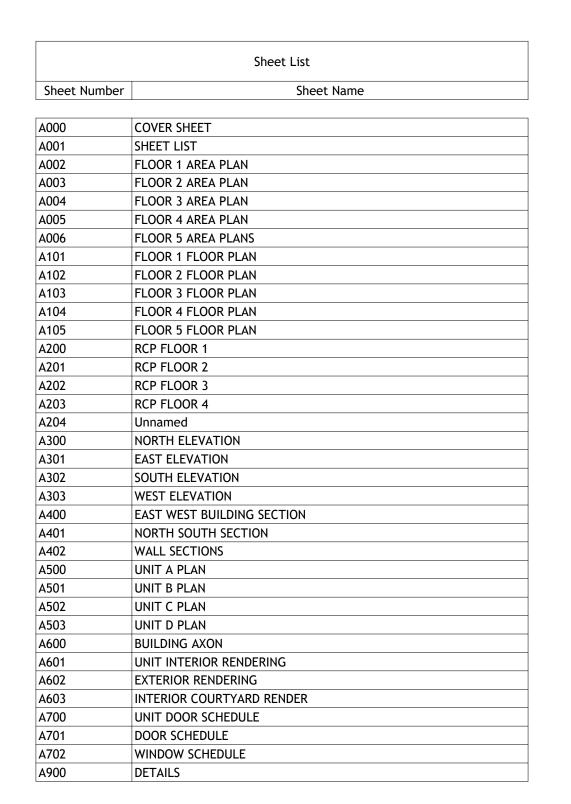

Consultant Address Address Address Phone
Consultant Address Address Address Phone
Consultant Address Address Address Phone
Consultant Address Address Address Phone
Consultant Address Address Address Phone

No.	Description	Date

BIM & APP
The Woodward
Units

SHEET LIST

oject Number	Project Number	
ate	Issue Date	
awn By	Author	.
necked By	Checker	
A00)1	
ale		9

CAFE

CO-WORK SPACE

COURTYARD

STORAGE

TABLE AREA

RETAIL SPACE

RETAIL SPACE 2936 SF COURTYARD 3497 SF TABLE AREA 932 SF TABLE AREA 1011 SF STORAGE 2155 SF CO-WORK SPACE 2144 SF

1 FLOOR 1 AREA PLAN 1/8" = 1'-0"



www.autodesk.com/revit

Consultant	
Address	
Address	
Address	
Phone	
Consultant	
Address	
Address	
Address	
Phone	
Tione	
Consultant	
Address	
Address	
Address	
Phone	
Consultant	
Address	
Address	
Address	
Phone	
Consultant	
Address	
Address	
Address	
Phone	

No.	Description	Date

BIM & APP
The Woodward
Units


FLOOR 1 AREA PLAN

Project Number

Date
Drawn By
Checked By
Project Number
Issue Date
Author
Checked For a checker

A002

1/8" = 1'-0"

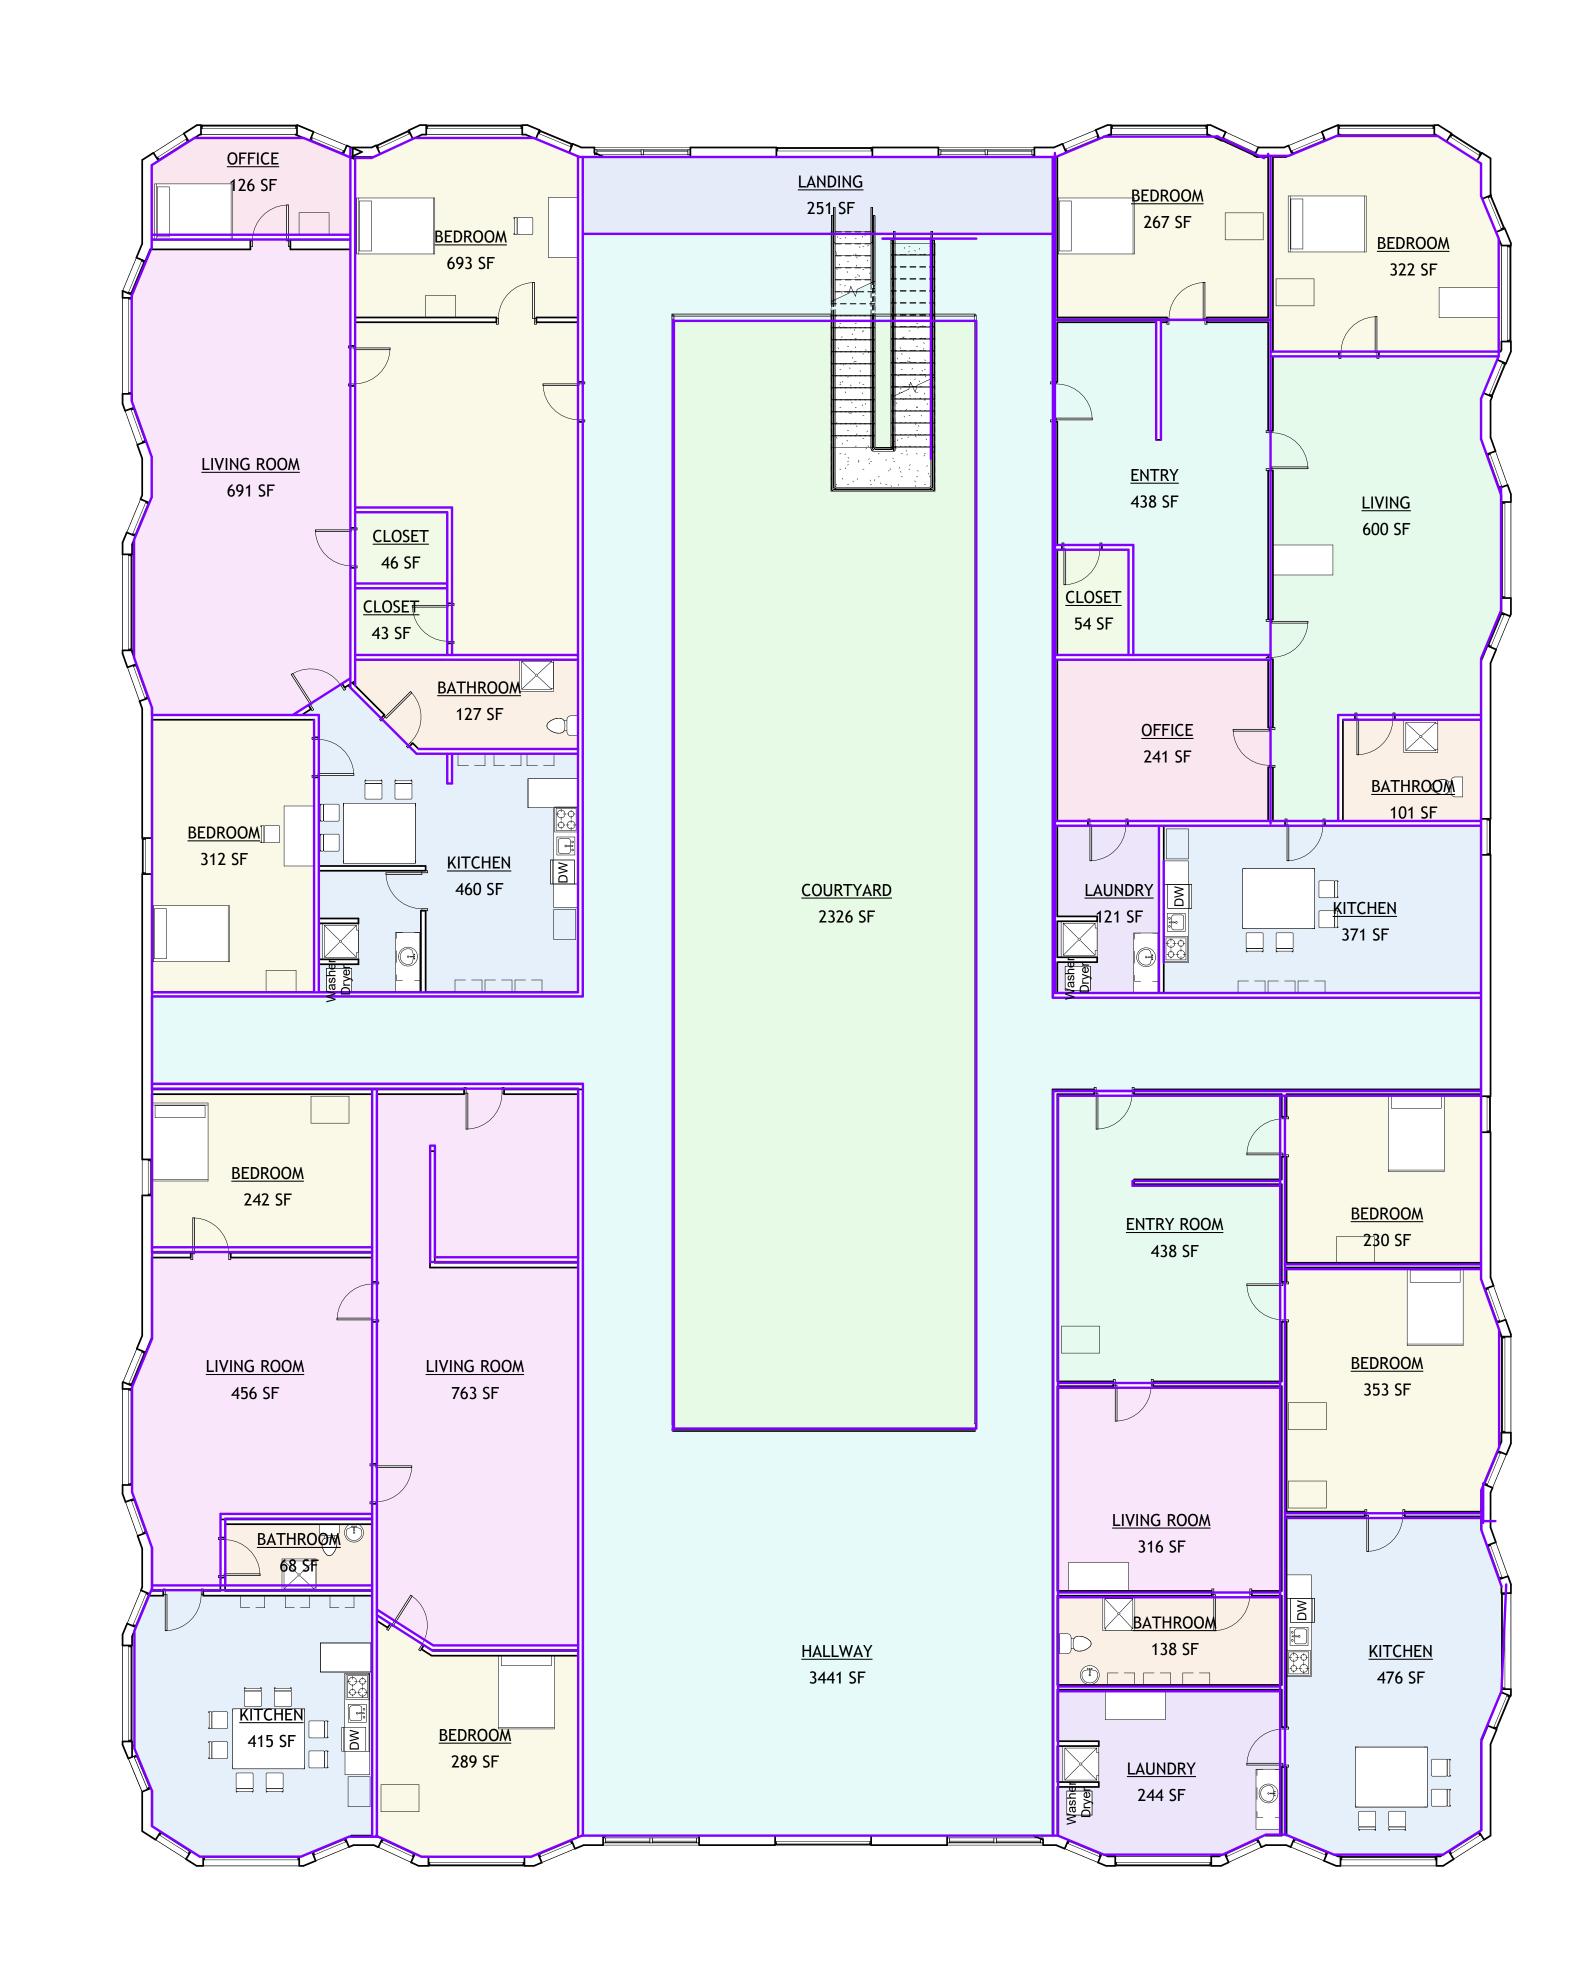

1 FLOOR 2 AREA PLAN 1/8" = 1'-0"

BATHROOM

BEDROOM

COURTYARD

ENTRY ROOM

HALLWAY

KITCHEN

LANDING

LAUNDRY

LIVING ROOM

LIVING

OFFICE

CLOSET

ENTRY



www.autodesk.com/revit

Consultant
Address
Address
Address
Phone

Consultant
Address
Address
Address
Phone

Consultant
Address
Address
Address
Address
Address
Address
Phone

Consultant
Address
Phone

No.	Description	Date

BIM & APP
The Woodward
Units

FLOOR 2 AREA PLAN


Project Number

Date
Drawn By
Checked By
Project Number
Issue Date
Author
Checked By

A003

Scale

1/8" = 1'-0"

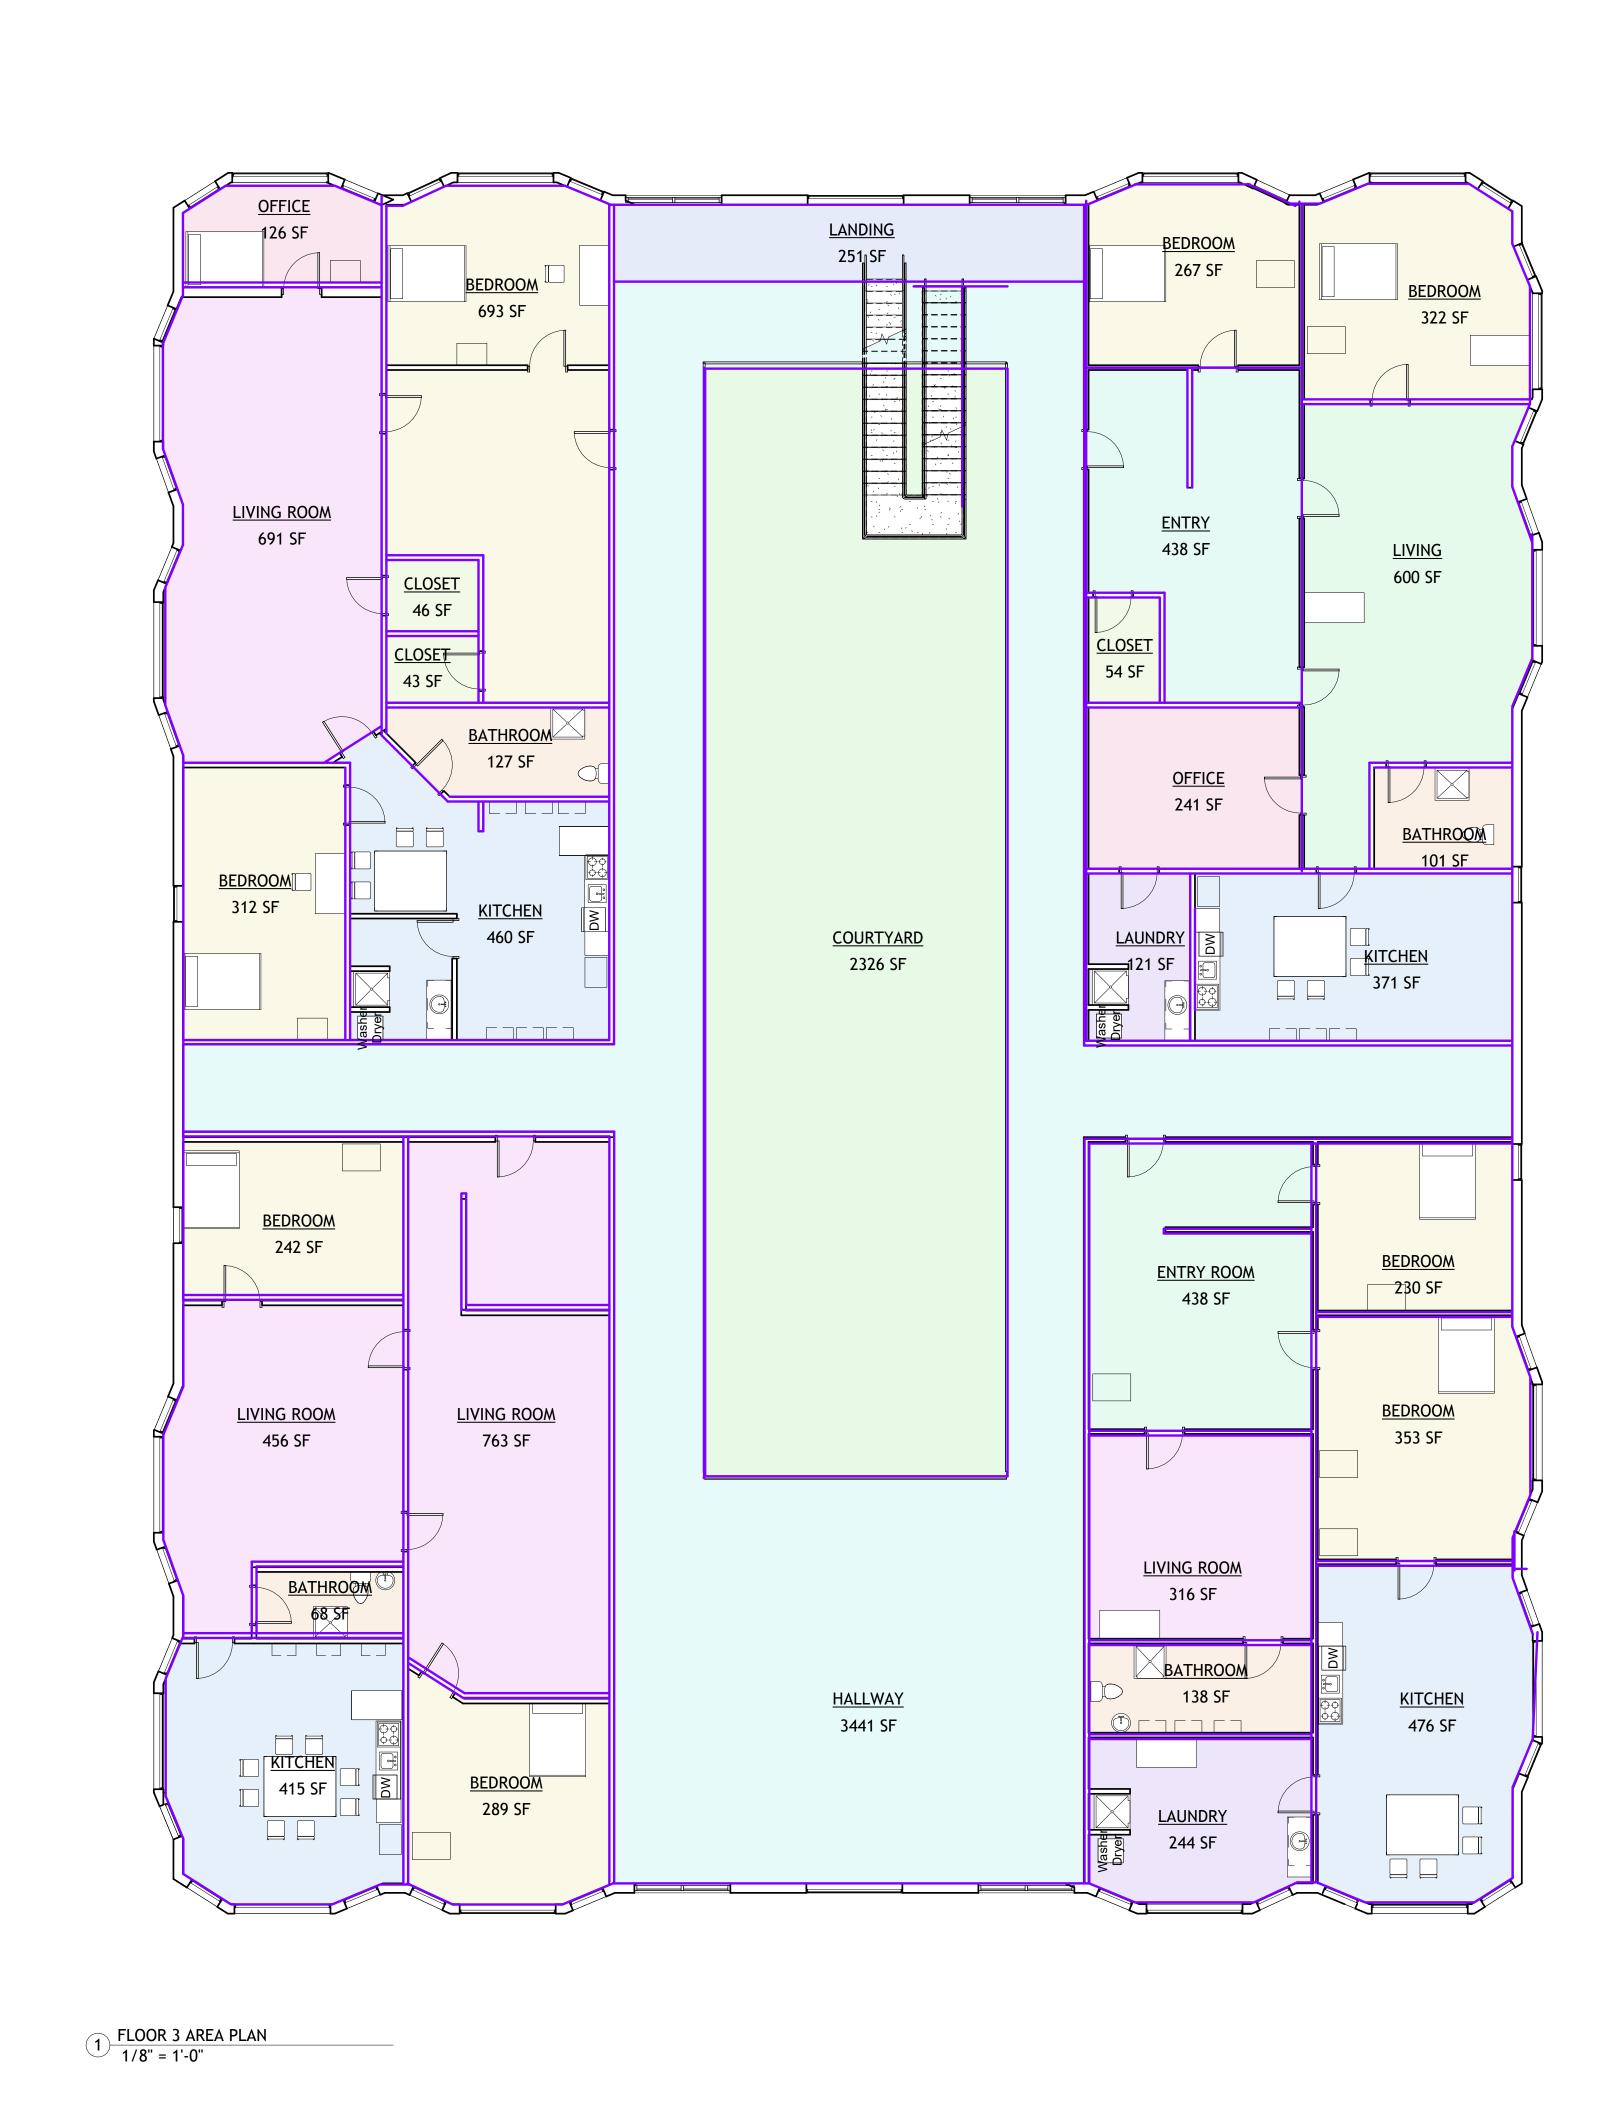

BATHROOM

BEDROOM

COURTYARD

ENTRY ROOM

CLOSET

ENTRY

HALLWAY

KITCHEN

LANDING

LAUNDRY

LIVING ROOM

LIVING

OFFICE



www.autodesk.com/revit

Consultant		
Consultant Address		
Address		
Address		
Phone		
THORE		
Consultant		
Address		
Address		
Address		
Phone		
Consultant		
Address		
Address		
Address		
Phone		
Consultant		
Address		
Address		
Address		
Phone		
6 1		
Consultant		
Address		
Address		
Address		
Phone		

No.	Description	Date

BIM & APP The Woodward Units

FLOOR 3 AREA PLAN

5	
Project Number	Project Number
Date	Issue Date
Drawn By	Author
Checked By	Checker



AUTODESK

www.autodesk.com/revit

Consultant
Address
Address
Address
Address
Phone

Consultant
Address
Phone

Consultant
Address
Address
Phone

Consultant
Address
Address
Address
Address
Address
Address
Address
Address
Phone

No.	Description	Date

BIM & APP
The Woodward
Units

FLOOR 4 AREA PLAN

Project Number

Date
Drawn By
Checked By
Project Number
Issue Date
Author
Checked By

A005

4005



AUTODESK

www.autodesk.com/revit

Consultant		
Address		
Address		
Address		
Phone		
Consultant		
Address		
Address		
Address		
Phone		
Consultant		
Address		
Address		
Address		
Phone		
Consultant		
Address		
Address		
Address		
Phone		
Consultant		
Address		
Address		
Address		
Phone		

No.	Description	Date

BIM & APP
The Woodward
Units


FLOOR 5 AREA PLANS

Project Number

Date
Drawn By
Checked By
Project Number
Issue Date
Checked By
Checker

A006

1/8" = 1'-0"

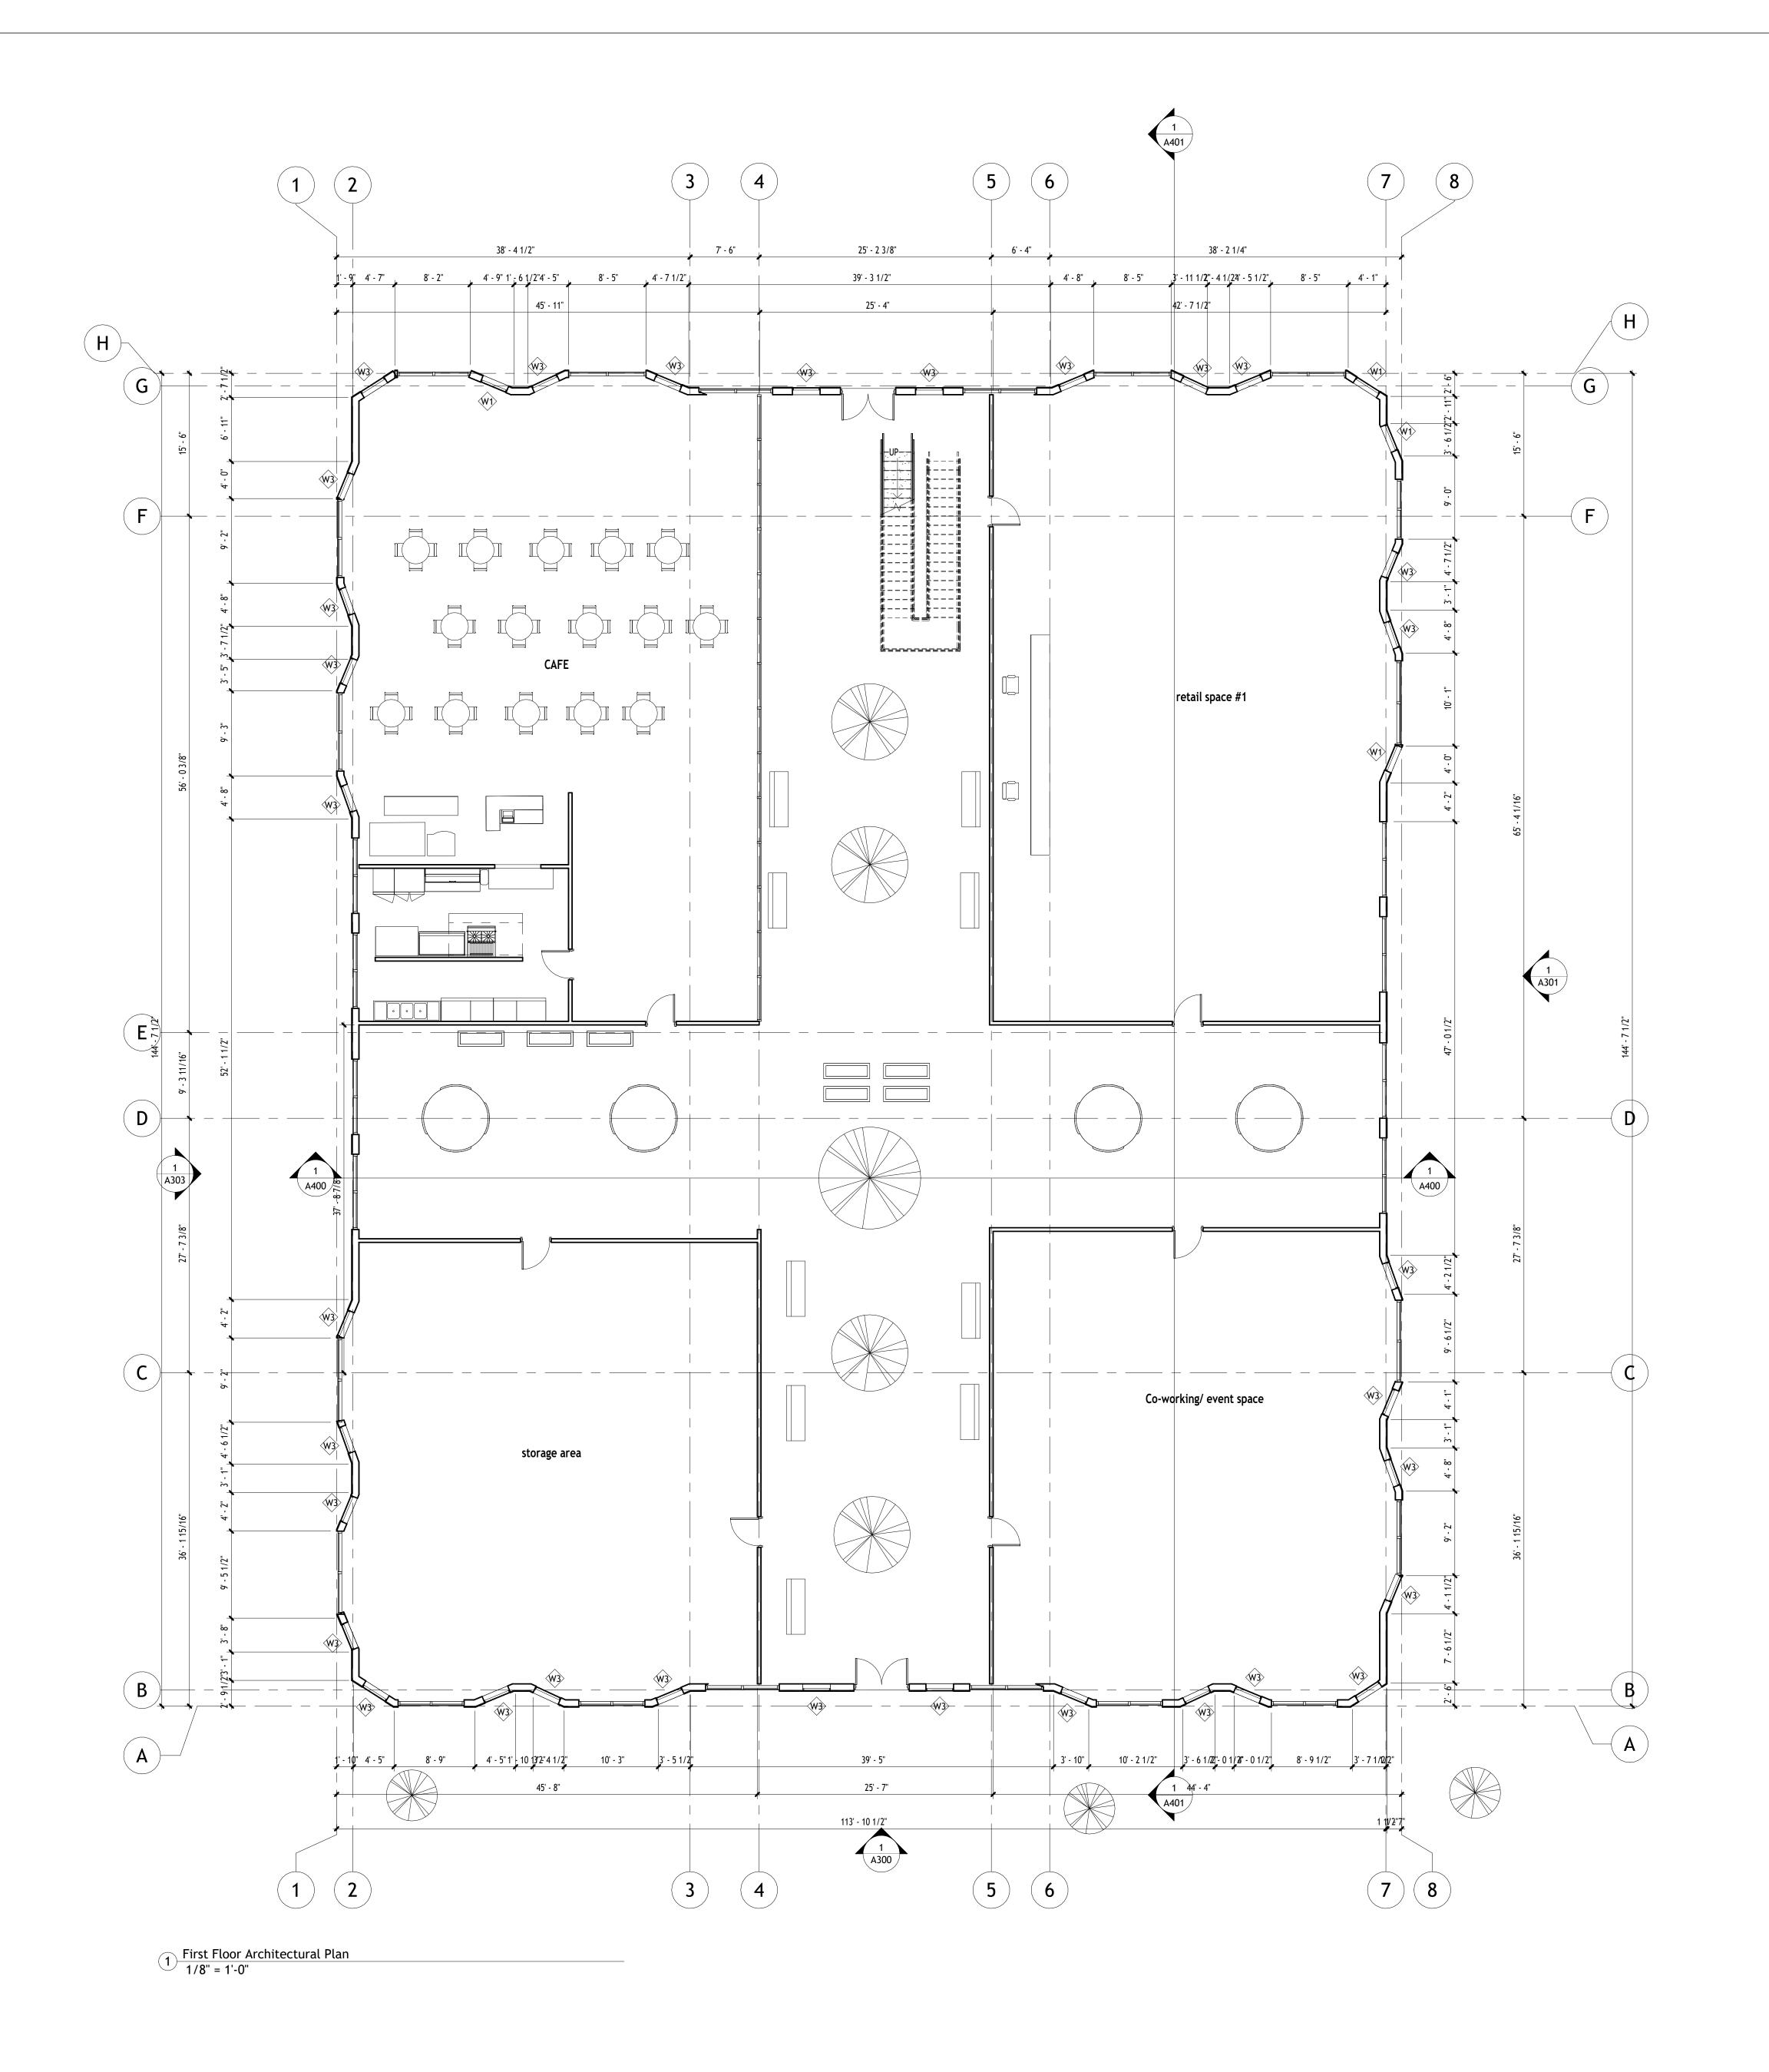



Address Address Address Phone Consultant Address

Consultant

Consultant Address Address

Address Phone

Address Address Address Phone

Consultant Address Address Address Phone

Consulta Address Address Address

No.	Description	Date

BIM & APP
The Woodward
Units

FLOOR 1 FLOOR PLAN


Project Number

Date
Drawn By
Checked By

Project Number
Issue Date
Author
Checked By

A101

AIUI1/8" = 1'-0"

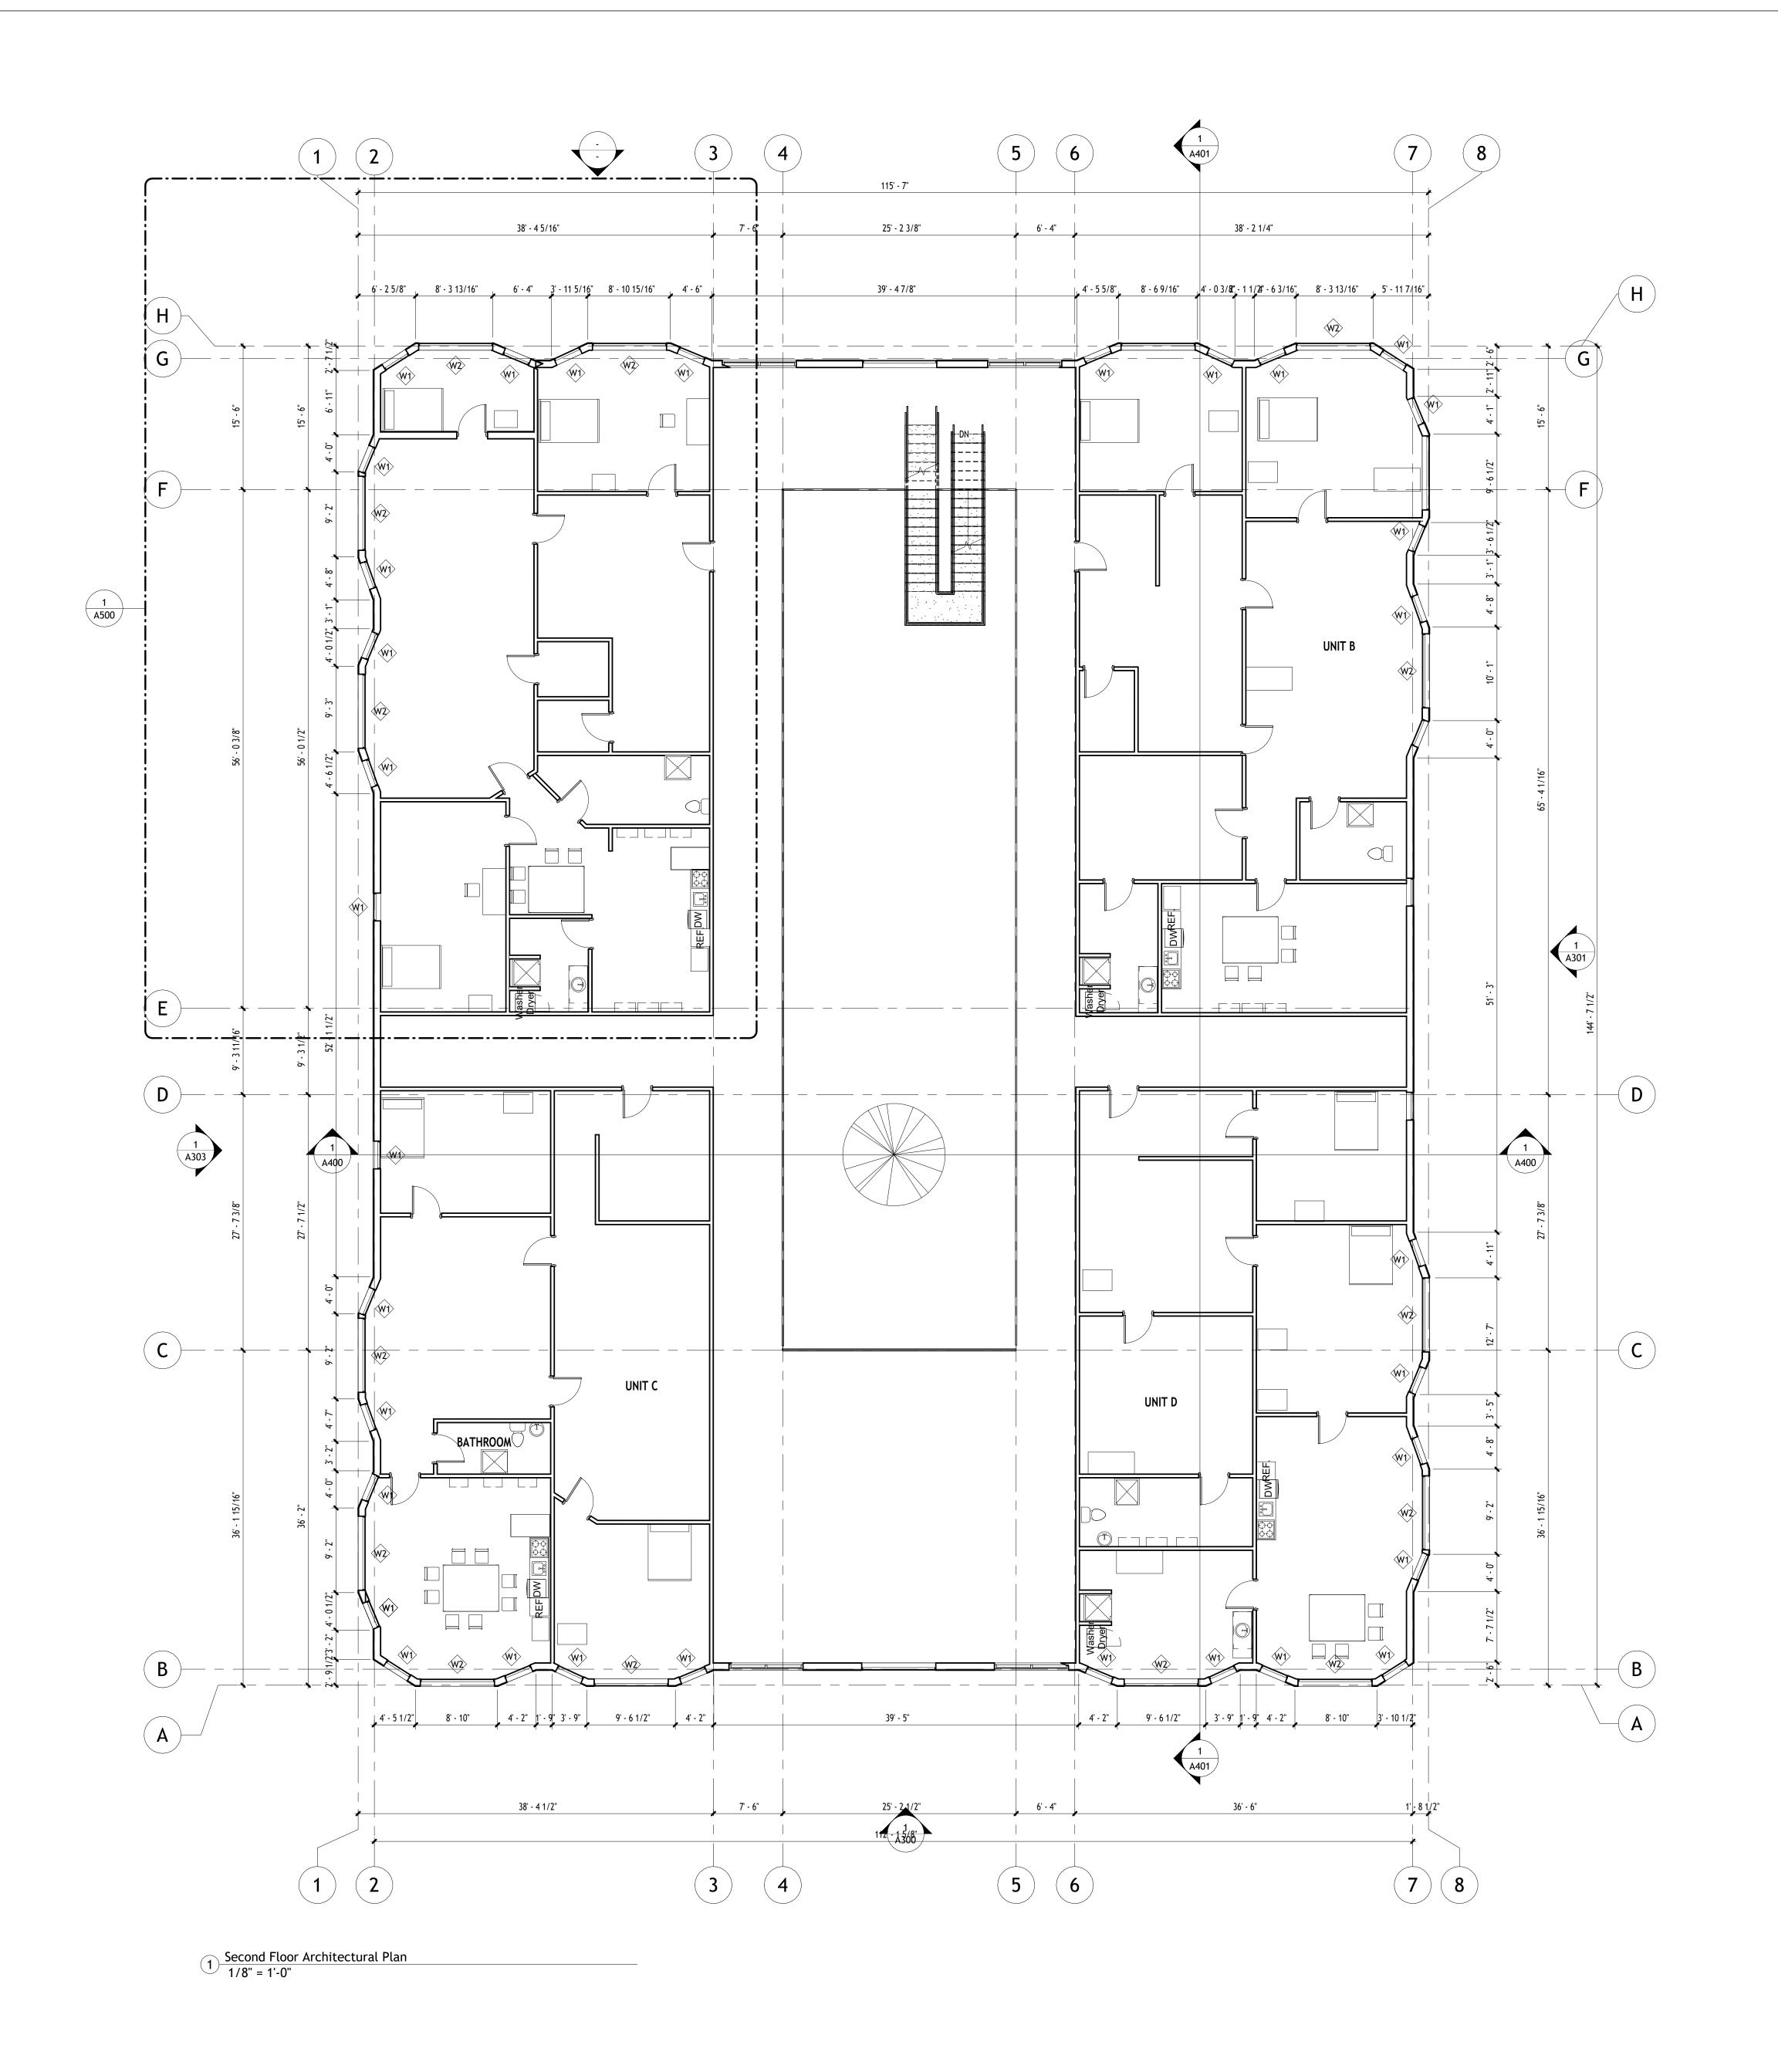



Address Address Consultant Address Phone

Consultant Address

Consultant Address Address

Phone

Address Phone


Date Description

> BIM & APP The Woodward Units

FLOOR 2 FLOOR PLAN

Project Number Project Number Issue Date Author Checked By Checker

Scale

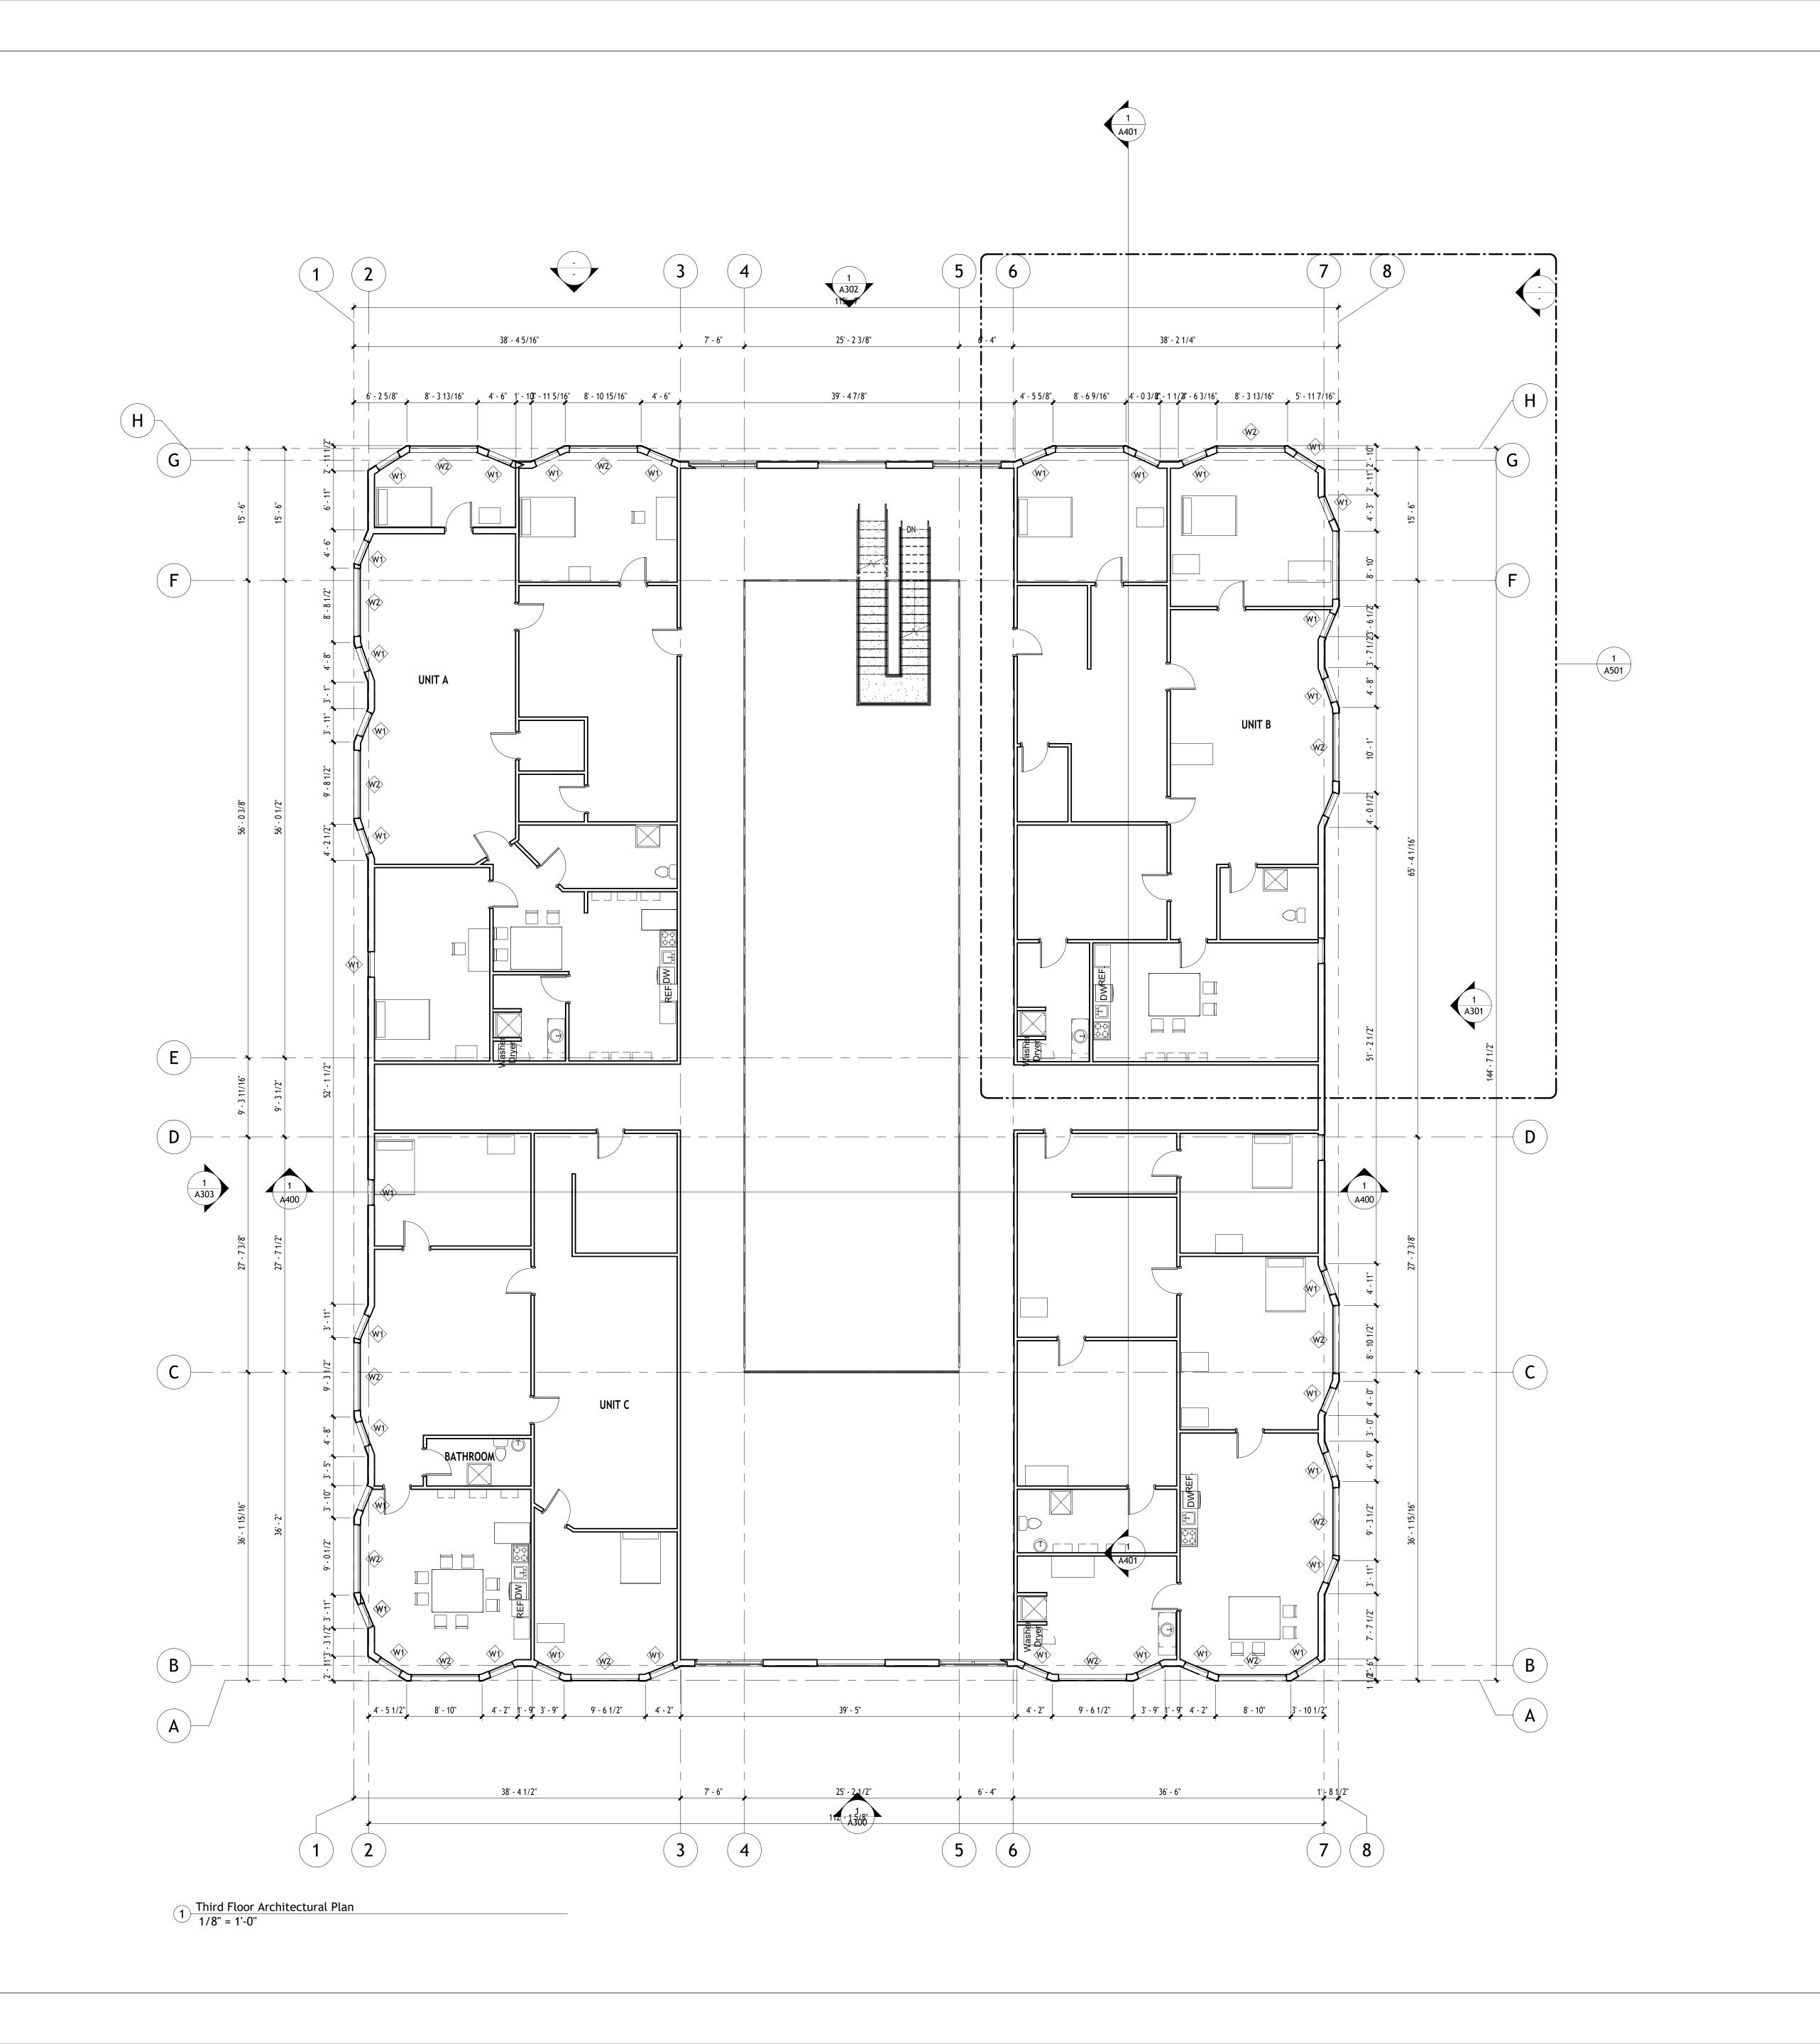



Consultant
Address
Address
Address
Phone

Consultant
Address
Phone

Consultant
Address
Address
Address
Address
Address
Address
Address
Address
Address
Phone

Consultant
Address
Address
Address
Phone

No.	Description	Date

BIM & APP
The Woodward
Units

FLOOR 3 FLOOR PLAN


Project Number

Date
Drawn By
Checked By

Project Number
Issue Date
Author
Checked For Checker

A103

41031/8" = 1'-0"

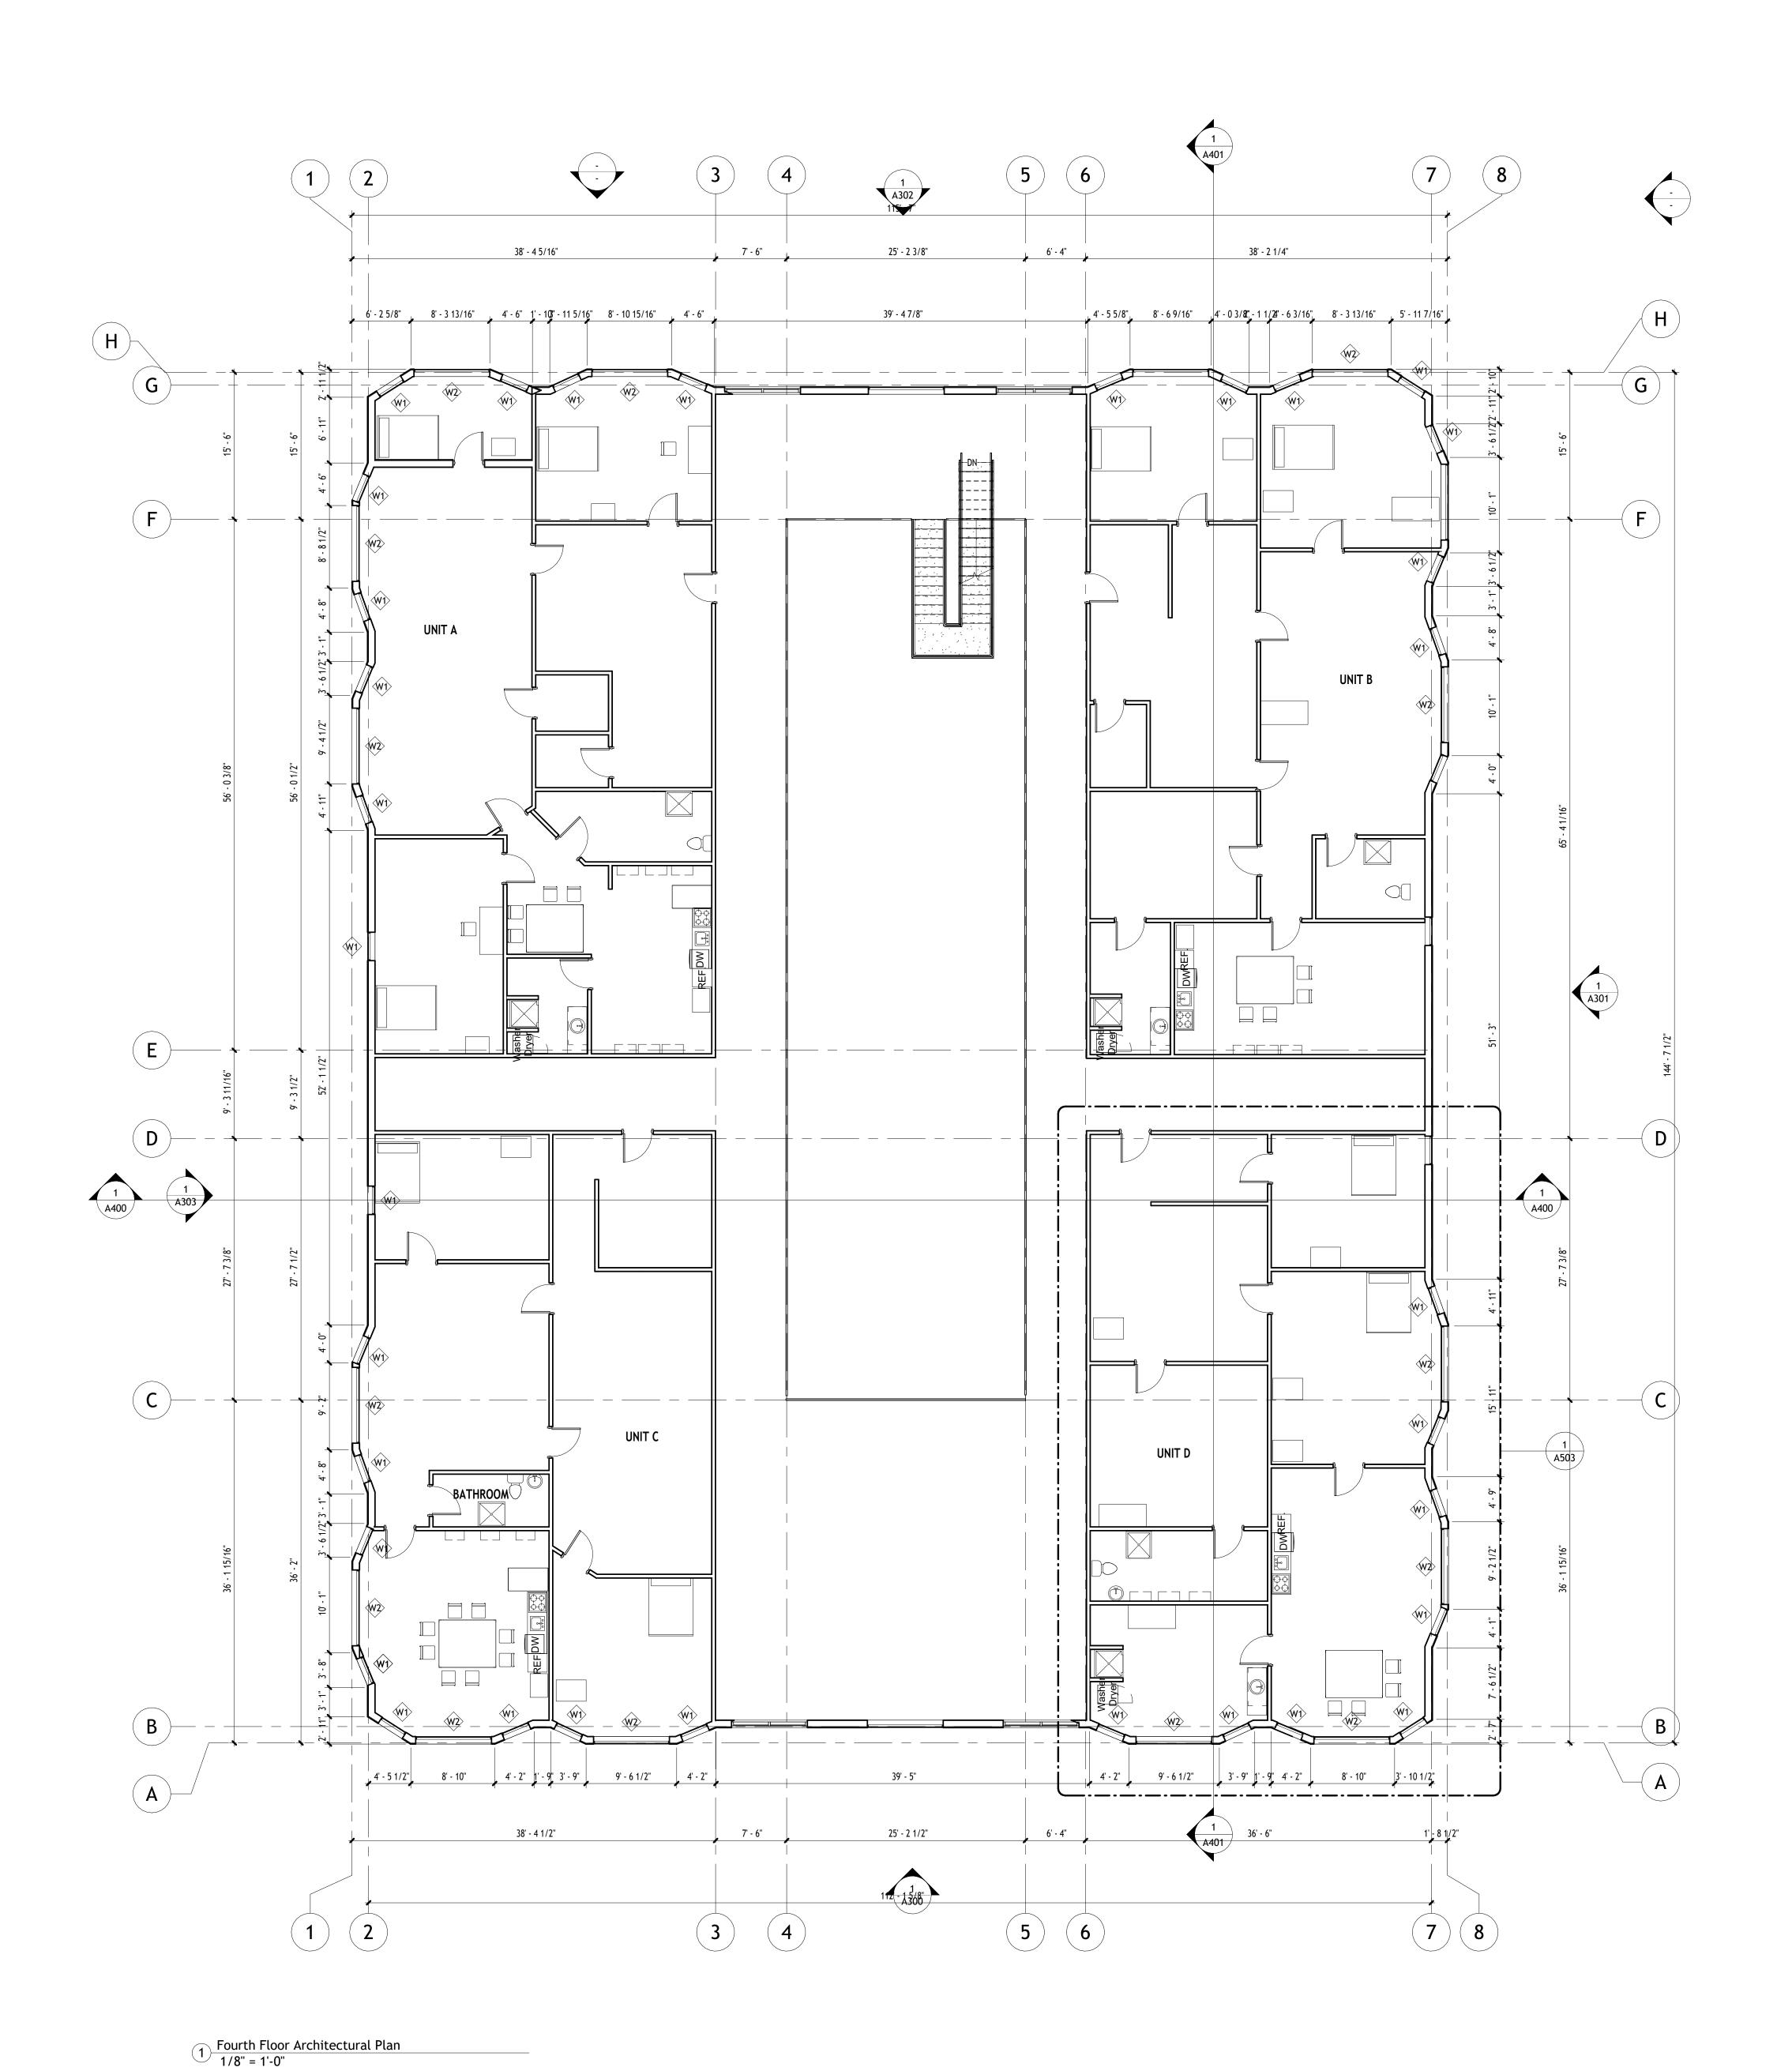



Consultant Address Address Address Phone	
Consultant Address Address Address Address Phone	
Consultant Address Address Address Address Phone	
Consultant Address Address Address Phone	
Consultant Address Address Address Address Phone	


No.	Description	Date
1		

BIM & APP The Woodward Units

FLOOR 4 FLOOR PLAN

Project Number Project Number Issue Date Author Checked By Checker

Scale

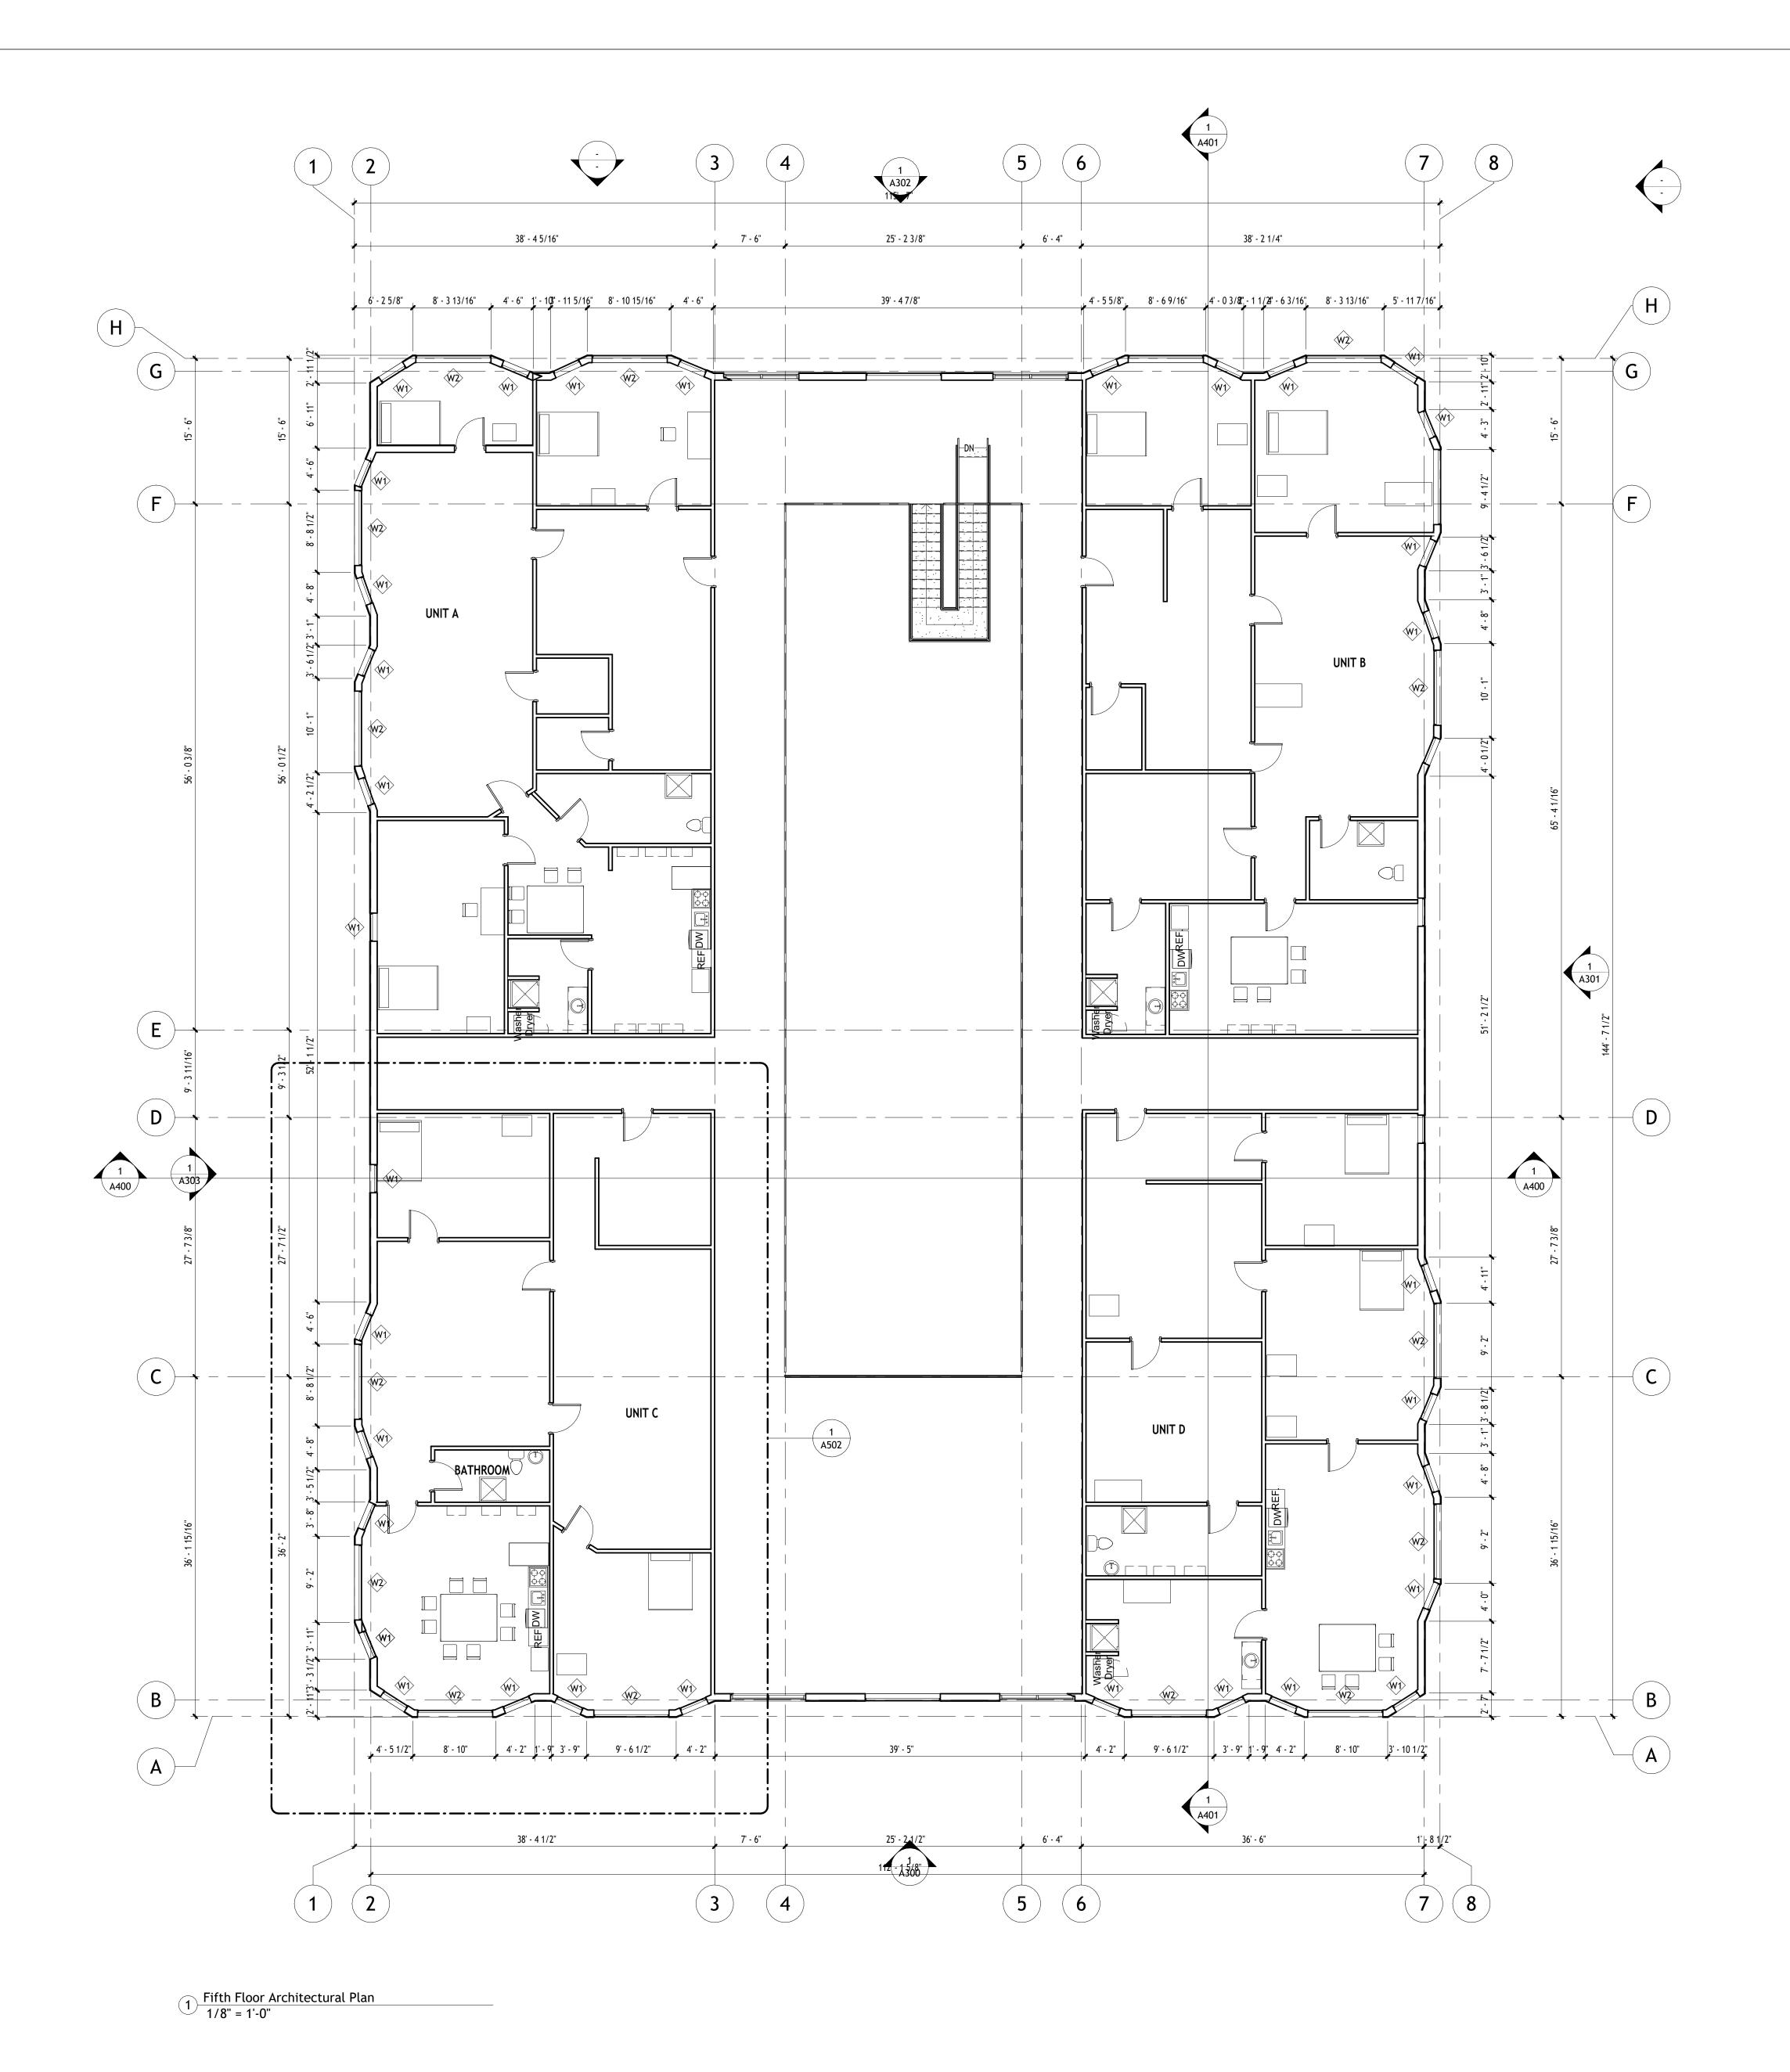



Consultant Address Address Phone Consultant Address Address Phone Consultant Address Consultant Address Address Phone Address Address Phone

No.	Description	Date

BIM & APP The Woodward Units


FLOOR 5 FLOOR PLAN


Project Number Project Number Issue Date Author Checked By Checker

A105

Scale

1/8" = 1'-0"

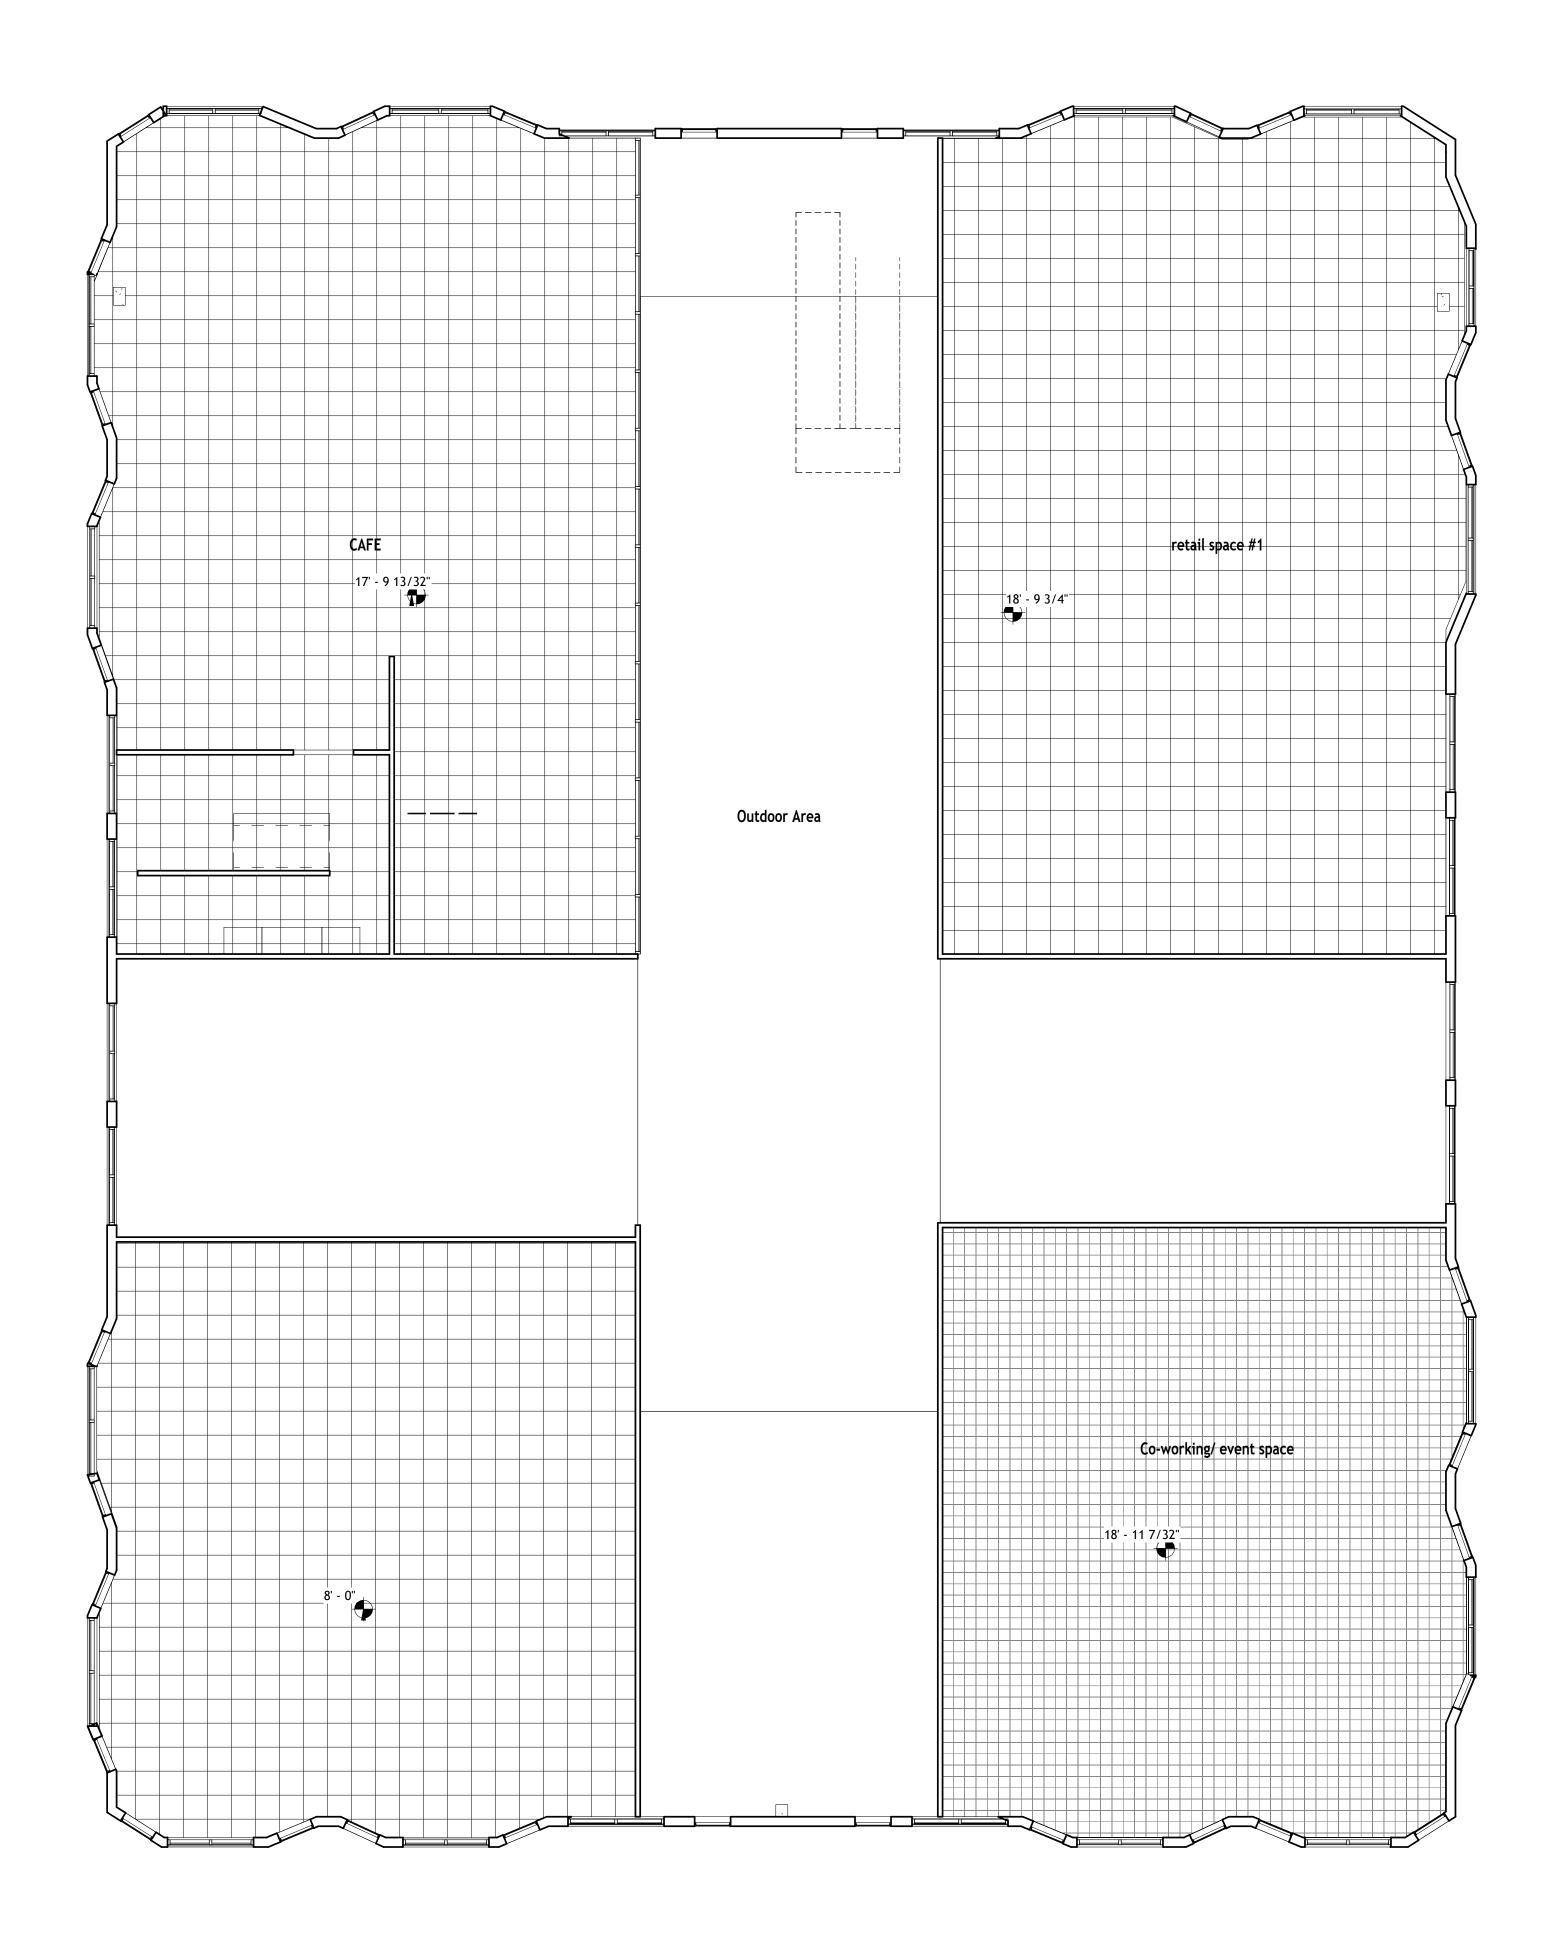

 



Consultant Address Address Address Phone		
Consultant Address Address Address Phone		

No.	Description	Date

BIM & APP
The Woodward
Units

RCP FLOOR 1

Project Number

Date
Drawn By
Checked By
Project Number
Issue Date
Checked By
Checker

A200

AZUU



1 Level 2 1/8" = 1'-0"



www.autodesk.com/revit

Consultant Address Address Address Phone				
Consultant Address Address Address Phone				
	Address Address Address Phone Consultant Address Address Address Phone Consultant Address Address Address Address Address Address Phone Consultant Address	Address Address Address Phone Consultant Address Address Address Phone Consultant Address Address Address Address Address Phone Consultant Address Address Phone Consultant Address	Address Address Address Phone Consultant Address Address Address Phone Consultant Address Address Address Address Address Address Address Phone Consultant Address	Address Address Address Phone Consultant Address Address Address Address Phone Consultant Address Address Address Address Address Address Phone Consultant Address Address Phone Consultant Address

No.	Description	Date

BIM & APP
The Woodward
Units


RCP FLOOR 2

Project Number

Date
Drawn By
Checked By
Project Number
Issue Date
Checked By
Checker

A201

AZUI

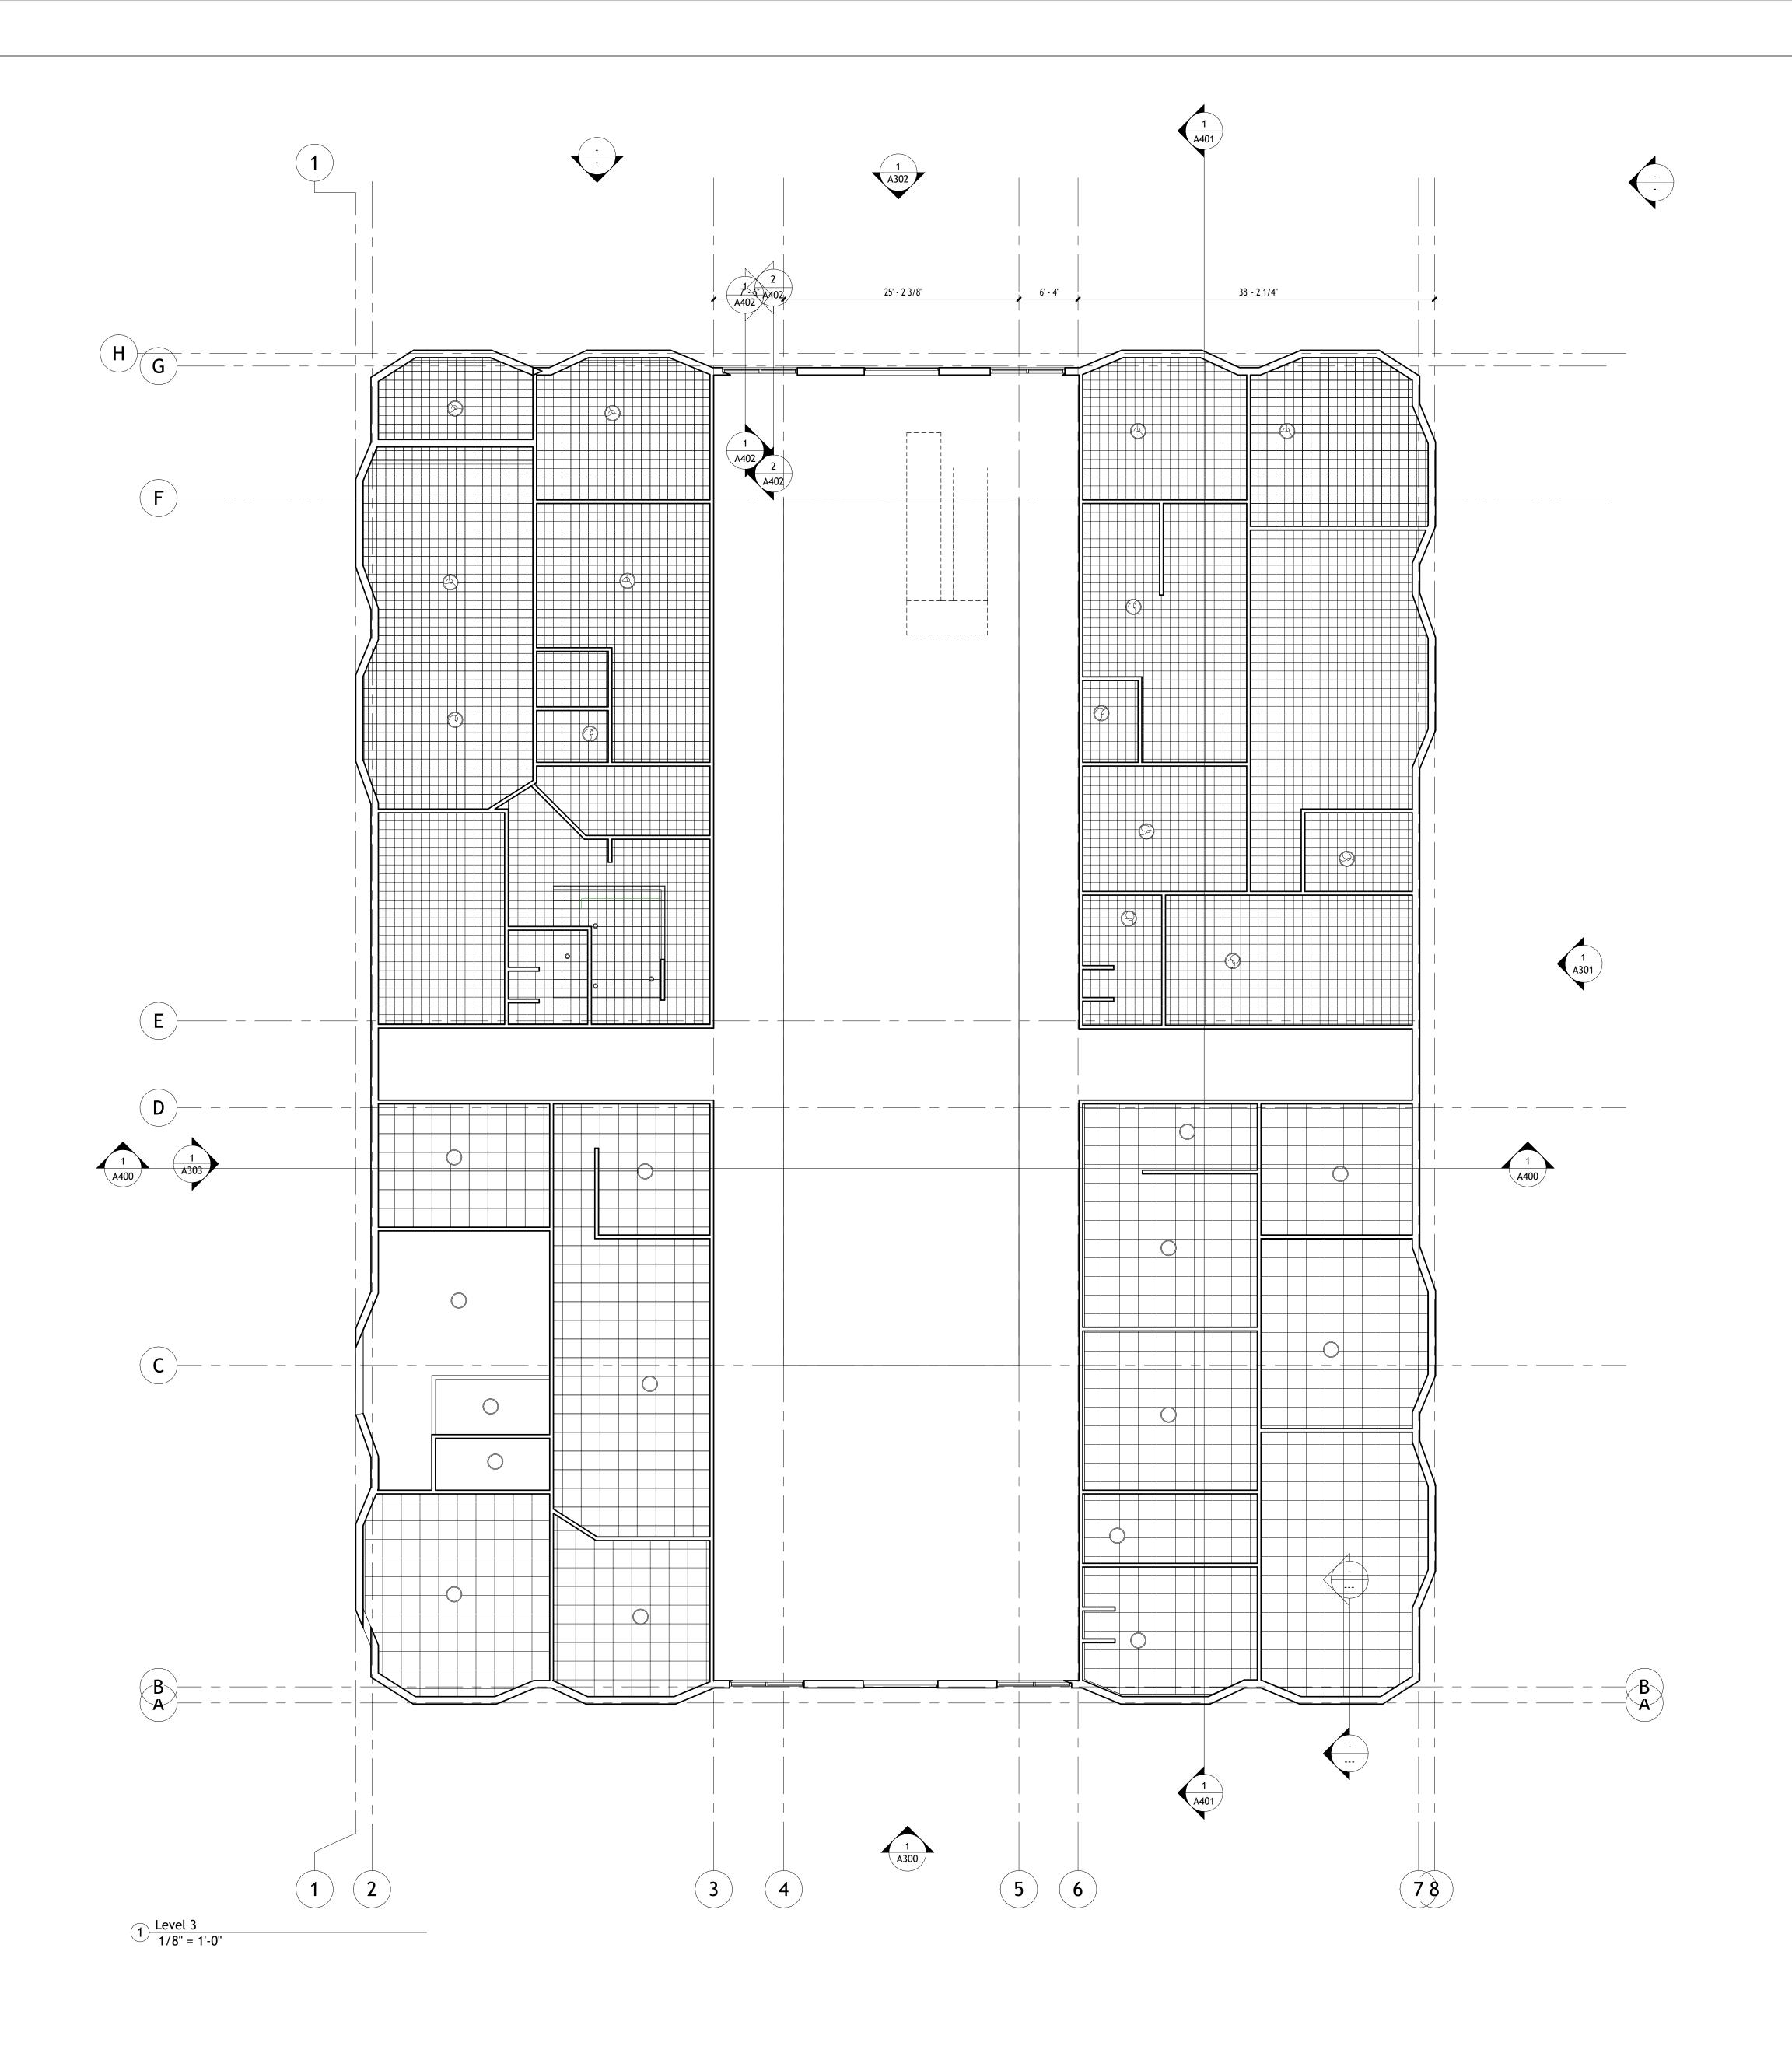



Consultant **Address Address**

Phone Consultant

Address Address Phone

> Consultant Address **Address**

Address Phone

Consultant **Address** Address

Phone

Consultant **Address** Address Phone


Description Date

BIM & APP The Woodward Units

RCP FLOOR 3

Project Number Project Number Issue Date Author

A202 1/8" = 1'-0"

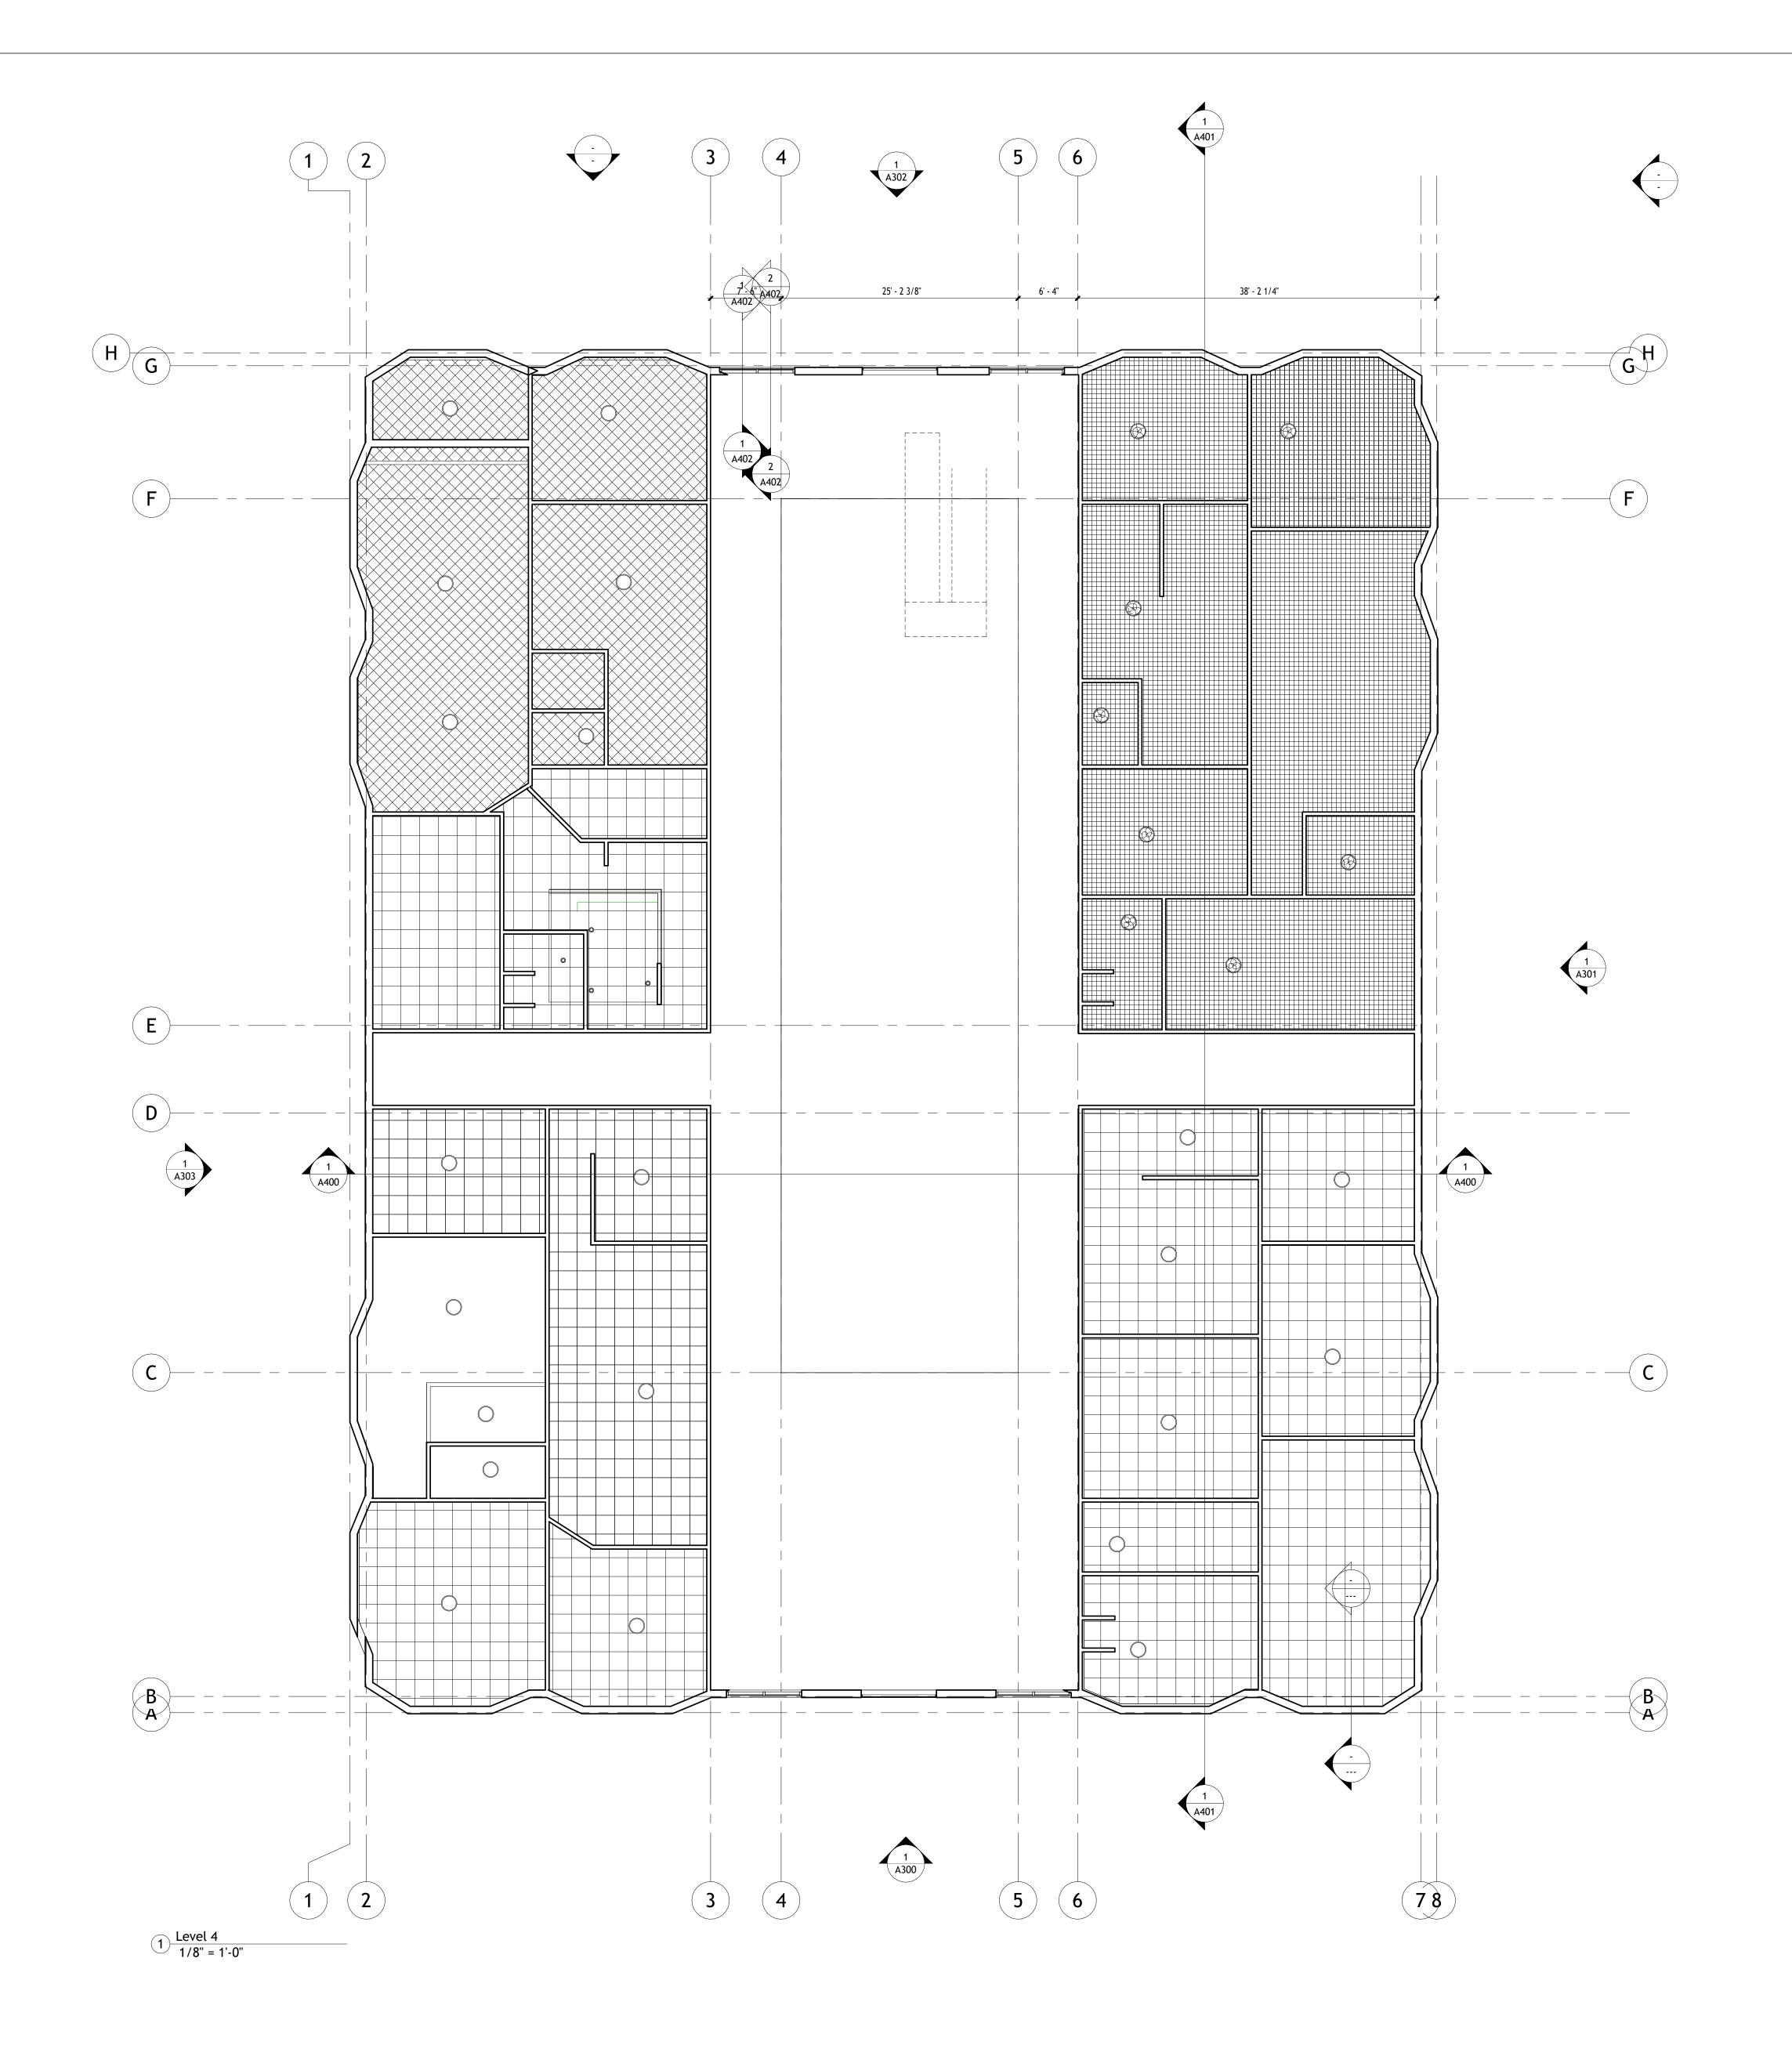



Address Address

Consultant

Consultant Address

Consultant Address

Consultant

Address

No.	Description	Date

BIM & APP The Woodward Units

RCP FLOOR 4

Project Number Project Number Issue Date Author Checker



north elevation
3/16" = 1'-0"



www.autodesk.com/revit

Consu Addre Addre Addre Phone	SS SS SS		
Consu Addre Addre Addre Phone	ss ss ss		

No.	Description	Da

BIM & APP
The Woodward
Units

NORTH ELEVATION

Project Number

Date

Drawn By

Checked By

Project Number

Issue Date

Author

Checked By

A300

AJUU



AUTODESK

www.autodesk.com/revit

Consultant Address Address Consultant Address Phone Consultant Address Address Address Consultant Address Address Phone Address Address Phone

No. Description		Date	

BIM & APP The Woodward Units

EAST ELEVATION

Project Number Project Number Issue Date Author Checker Checked By

1 EAST ELEVATION 3/16" = 1'-0"



 $1 \frac{\text{south elevation}}{3/16" = 1'-0"}$



www.autodesk.com/revit

Consultant Address Address Address Phone		
Consultant Address Address Address Phone		

No.	Description	Date


BIM & APP The Woodward Units

SOUTH ELEVATION

Project Number	Project Number
Date	Issue Date
Drawn By	Author
Checked By	Checker

A302



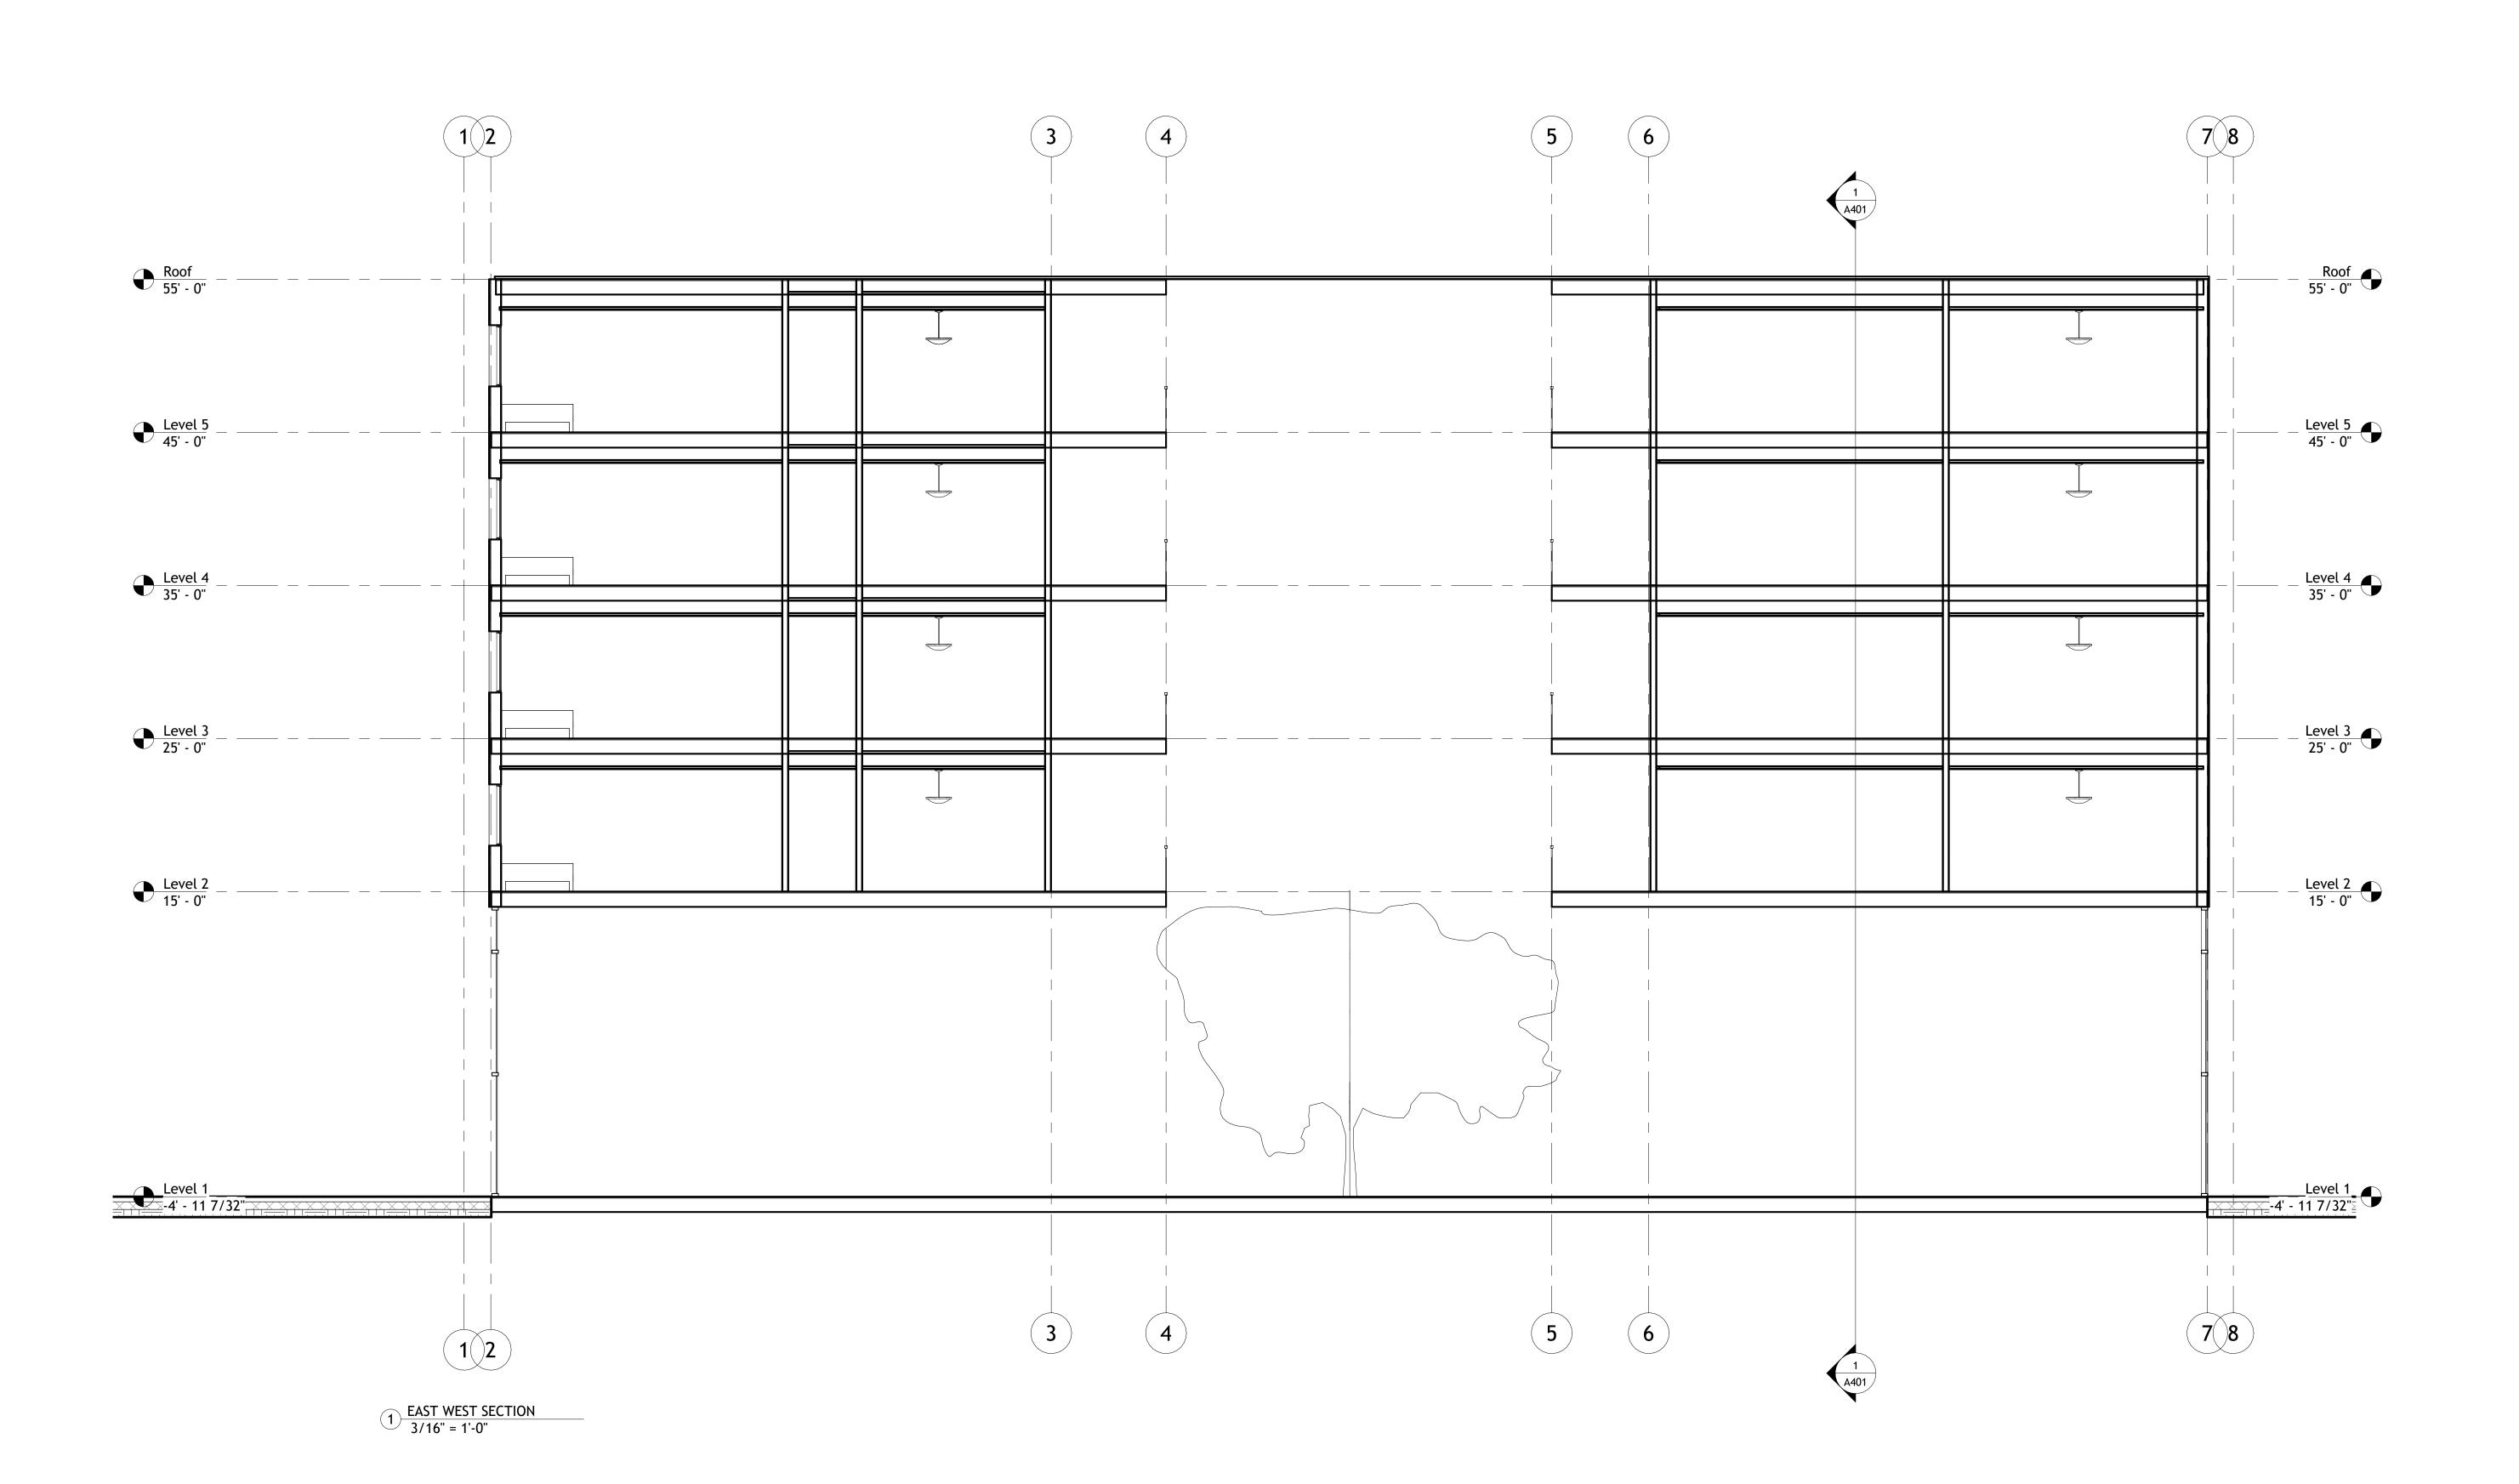



Address Address Consultant Address Phone Consultant Address Consultant Address

Address

Address Phone


No.	Description	Date


BIM & APP The Woodward Units


EAST WEST **BUILDING SECTION**

Project Number Project Number Issue Date Author Checked By Checker

Scale

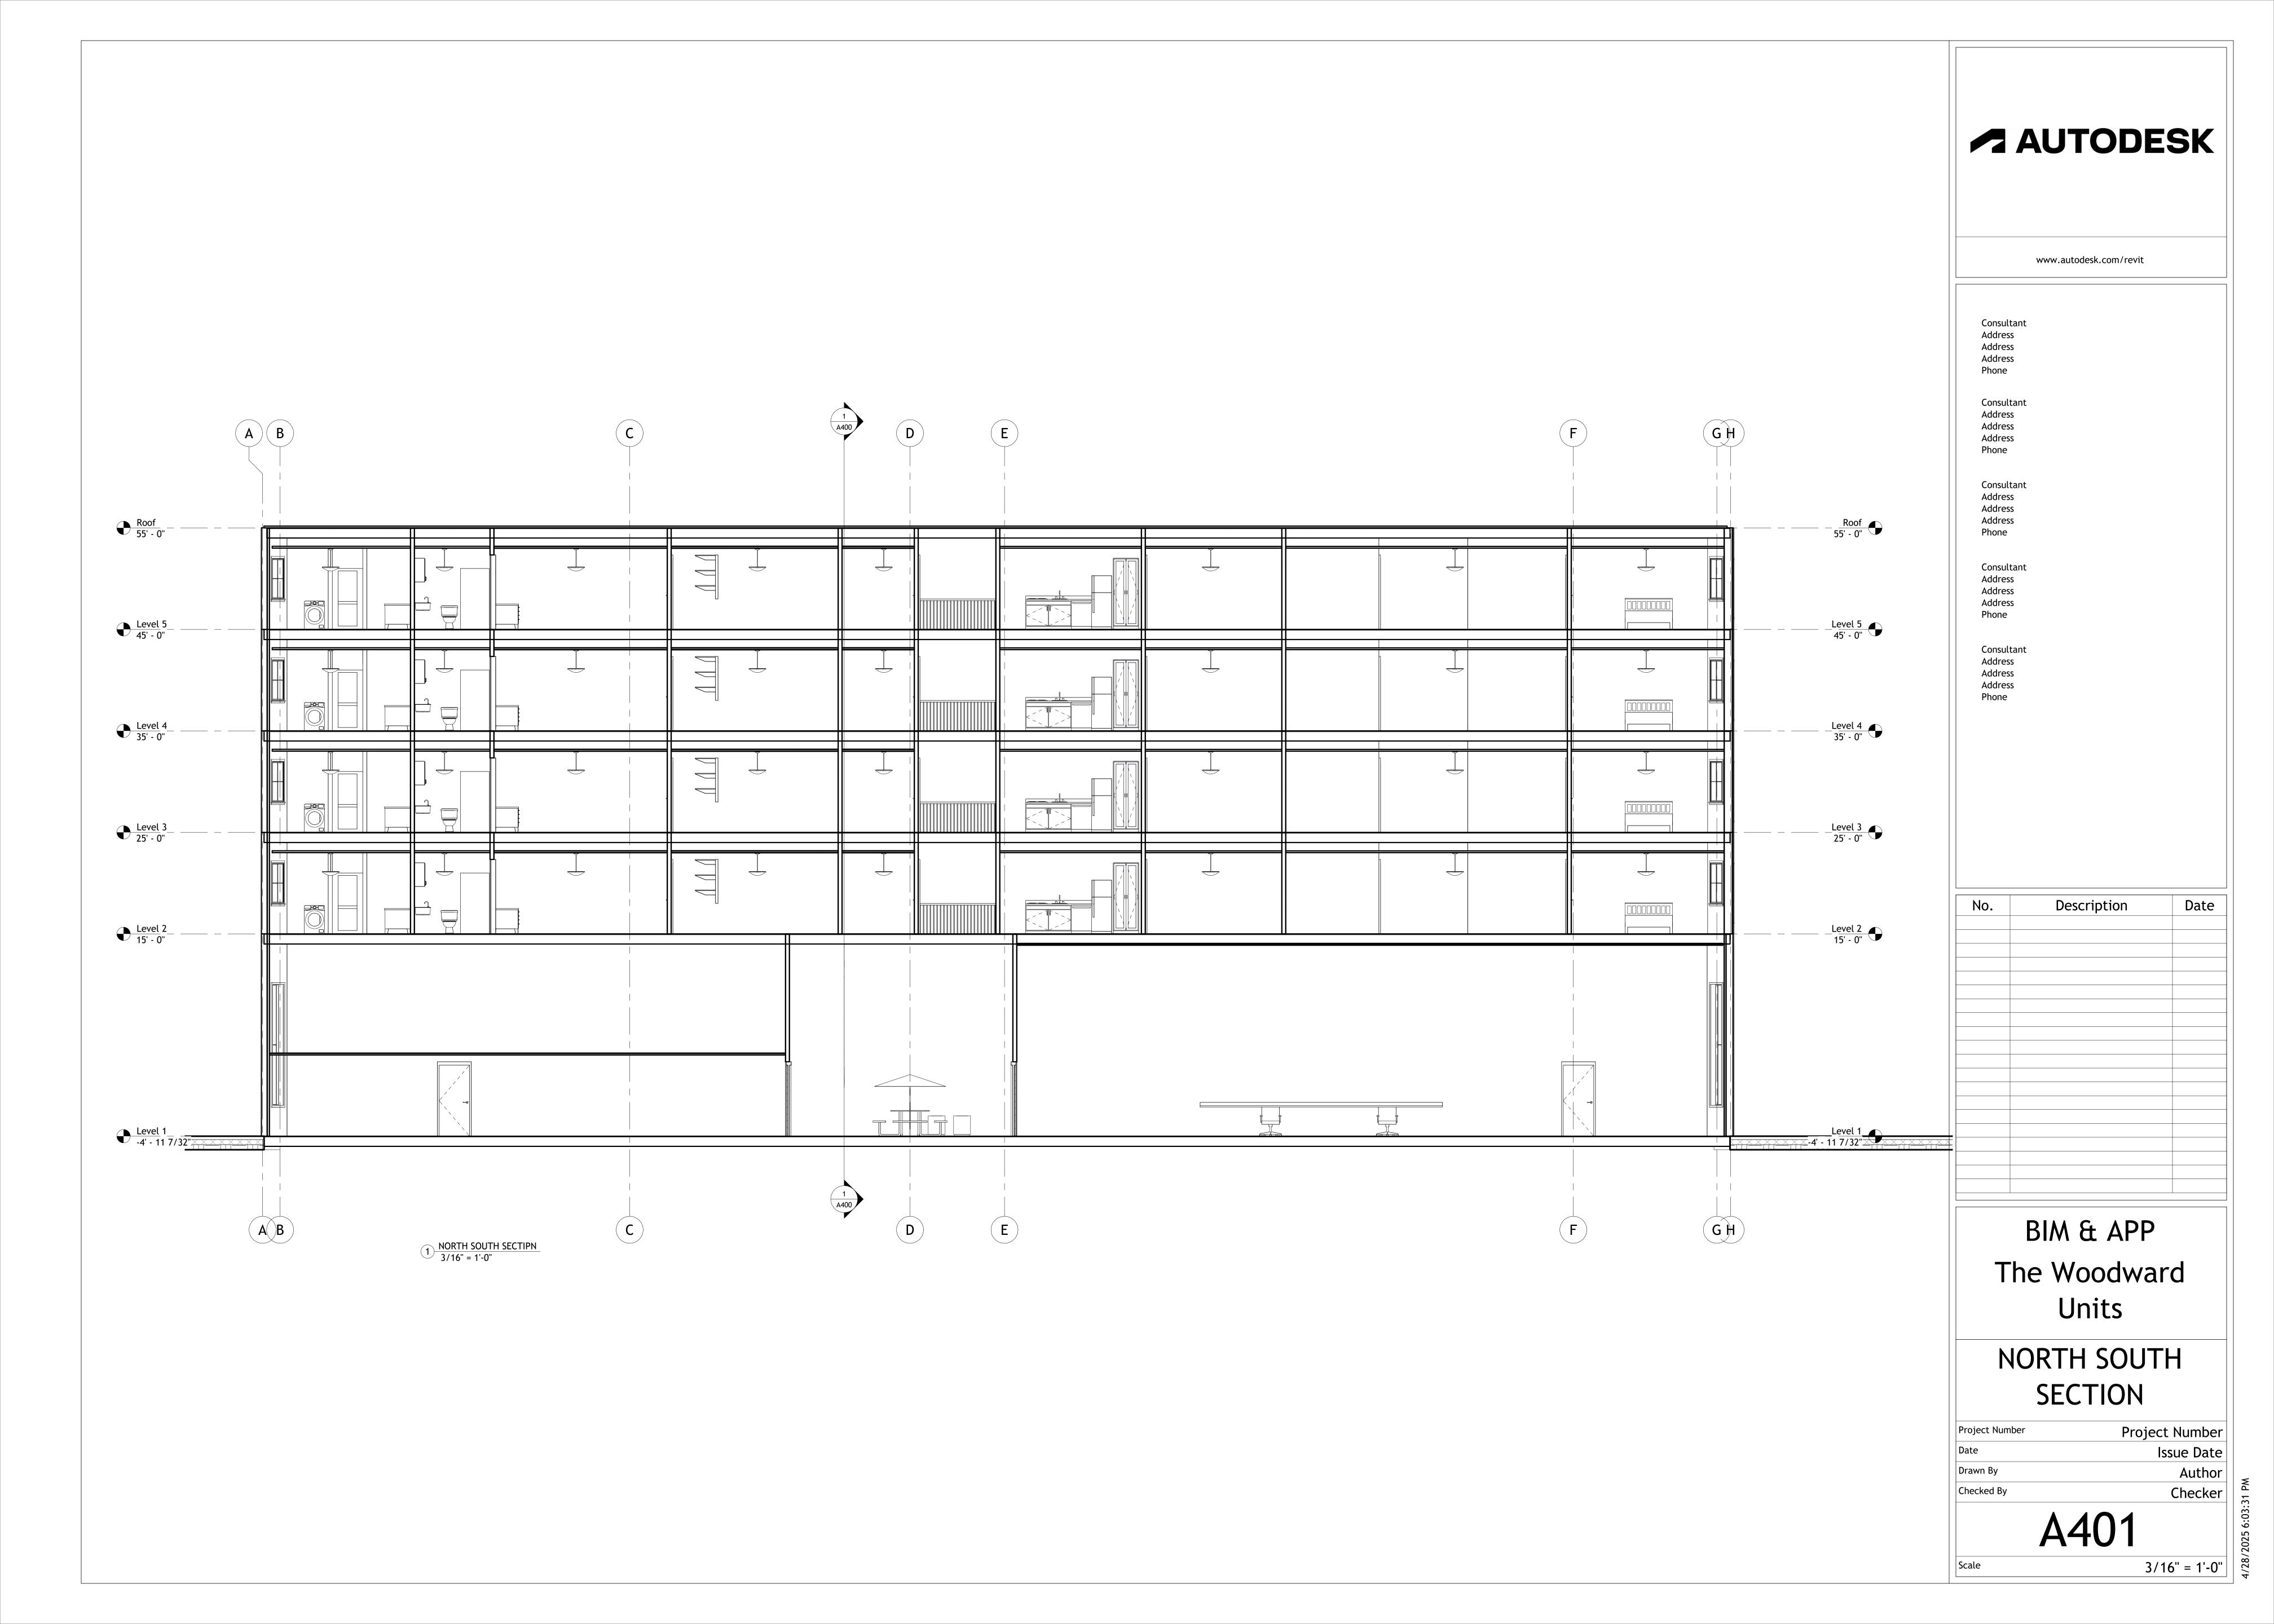

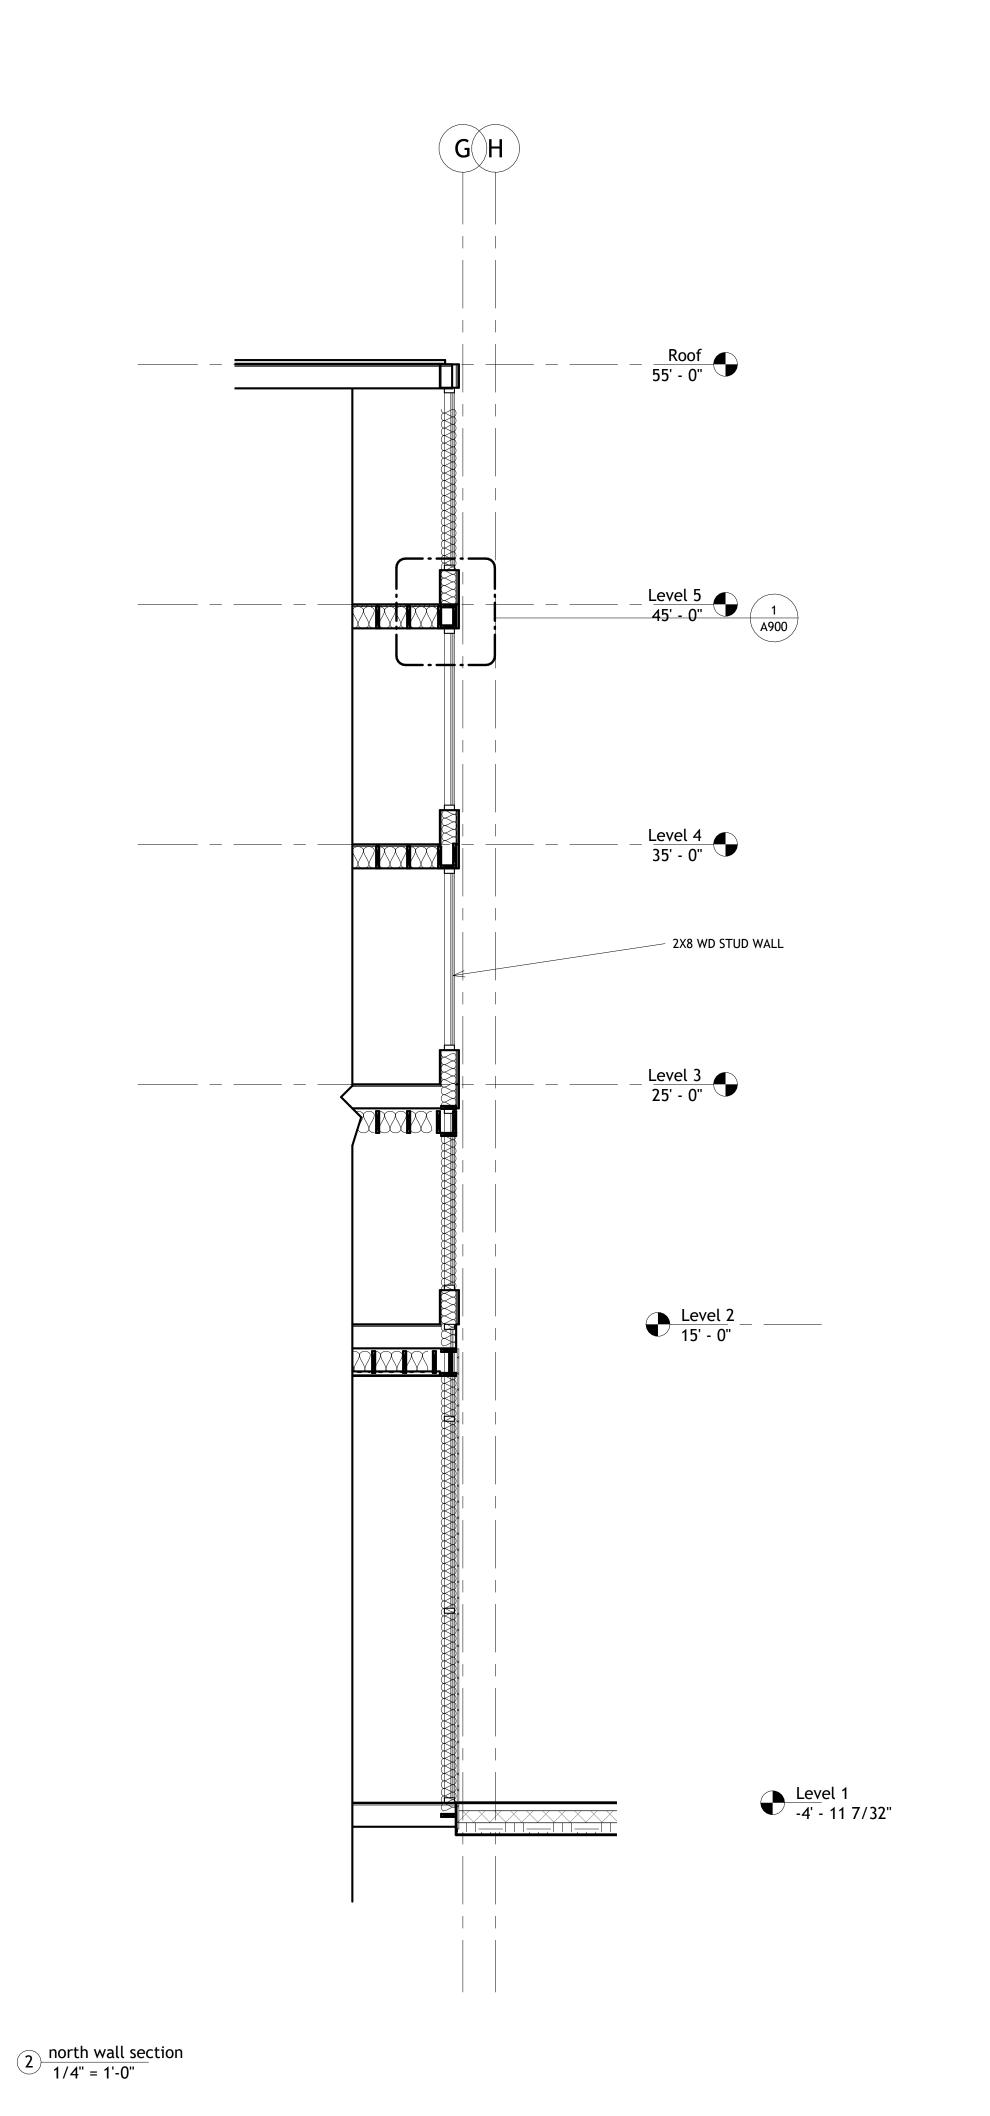

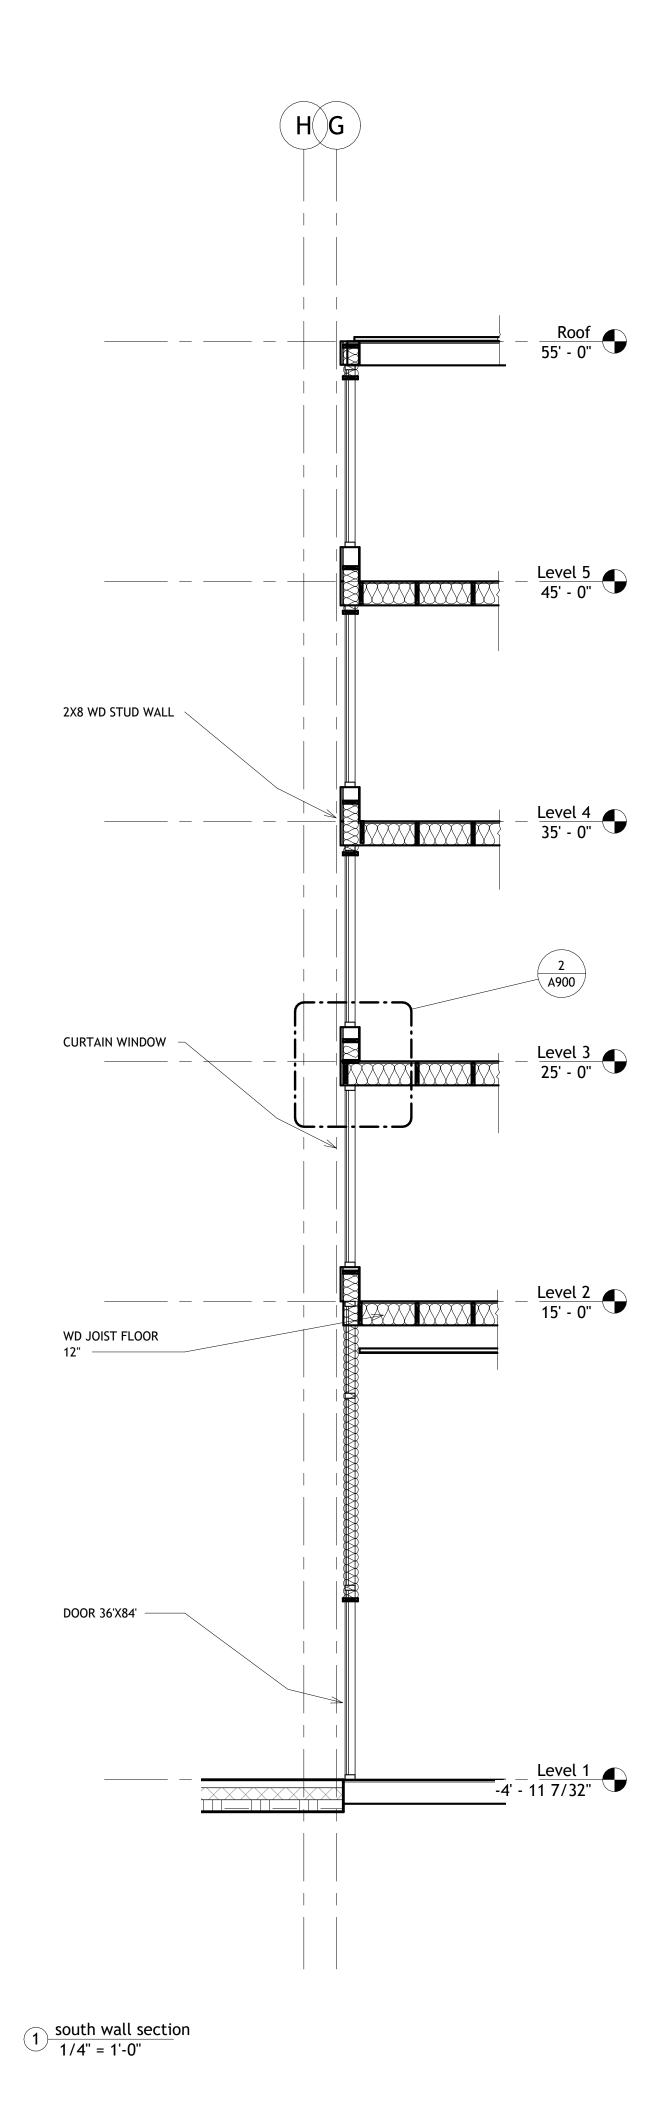

AUTODESK

www.autodesk.com/revit

Address Address Phone Consultant Address Address Consultant Address Consultant Address Address Phone


No.	Description	Date

BIM & APP The Woodward Units

WALL SECTIONS

Project Number Project Number Issue Date Author Checker Checked By

1/4" = 1'-0"

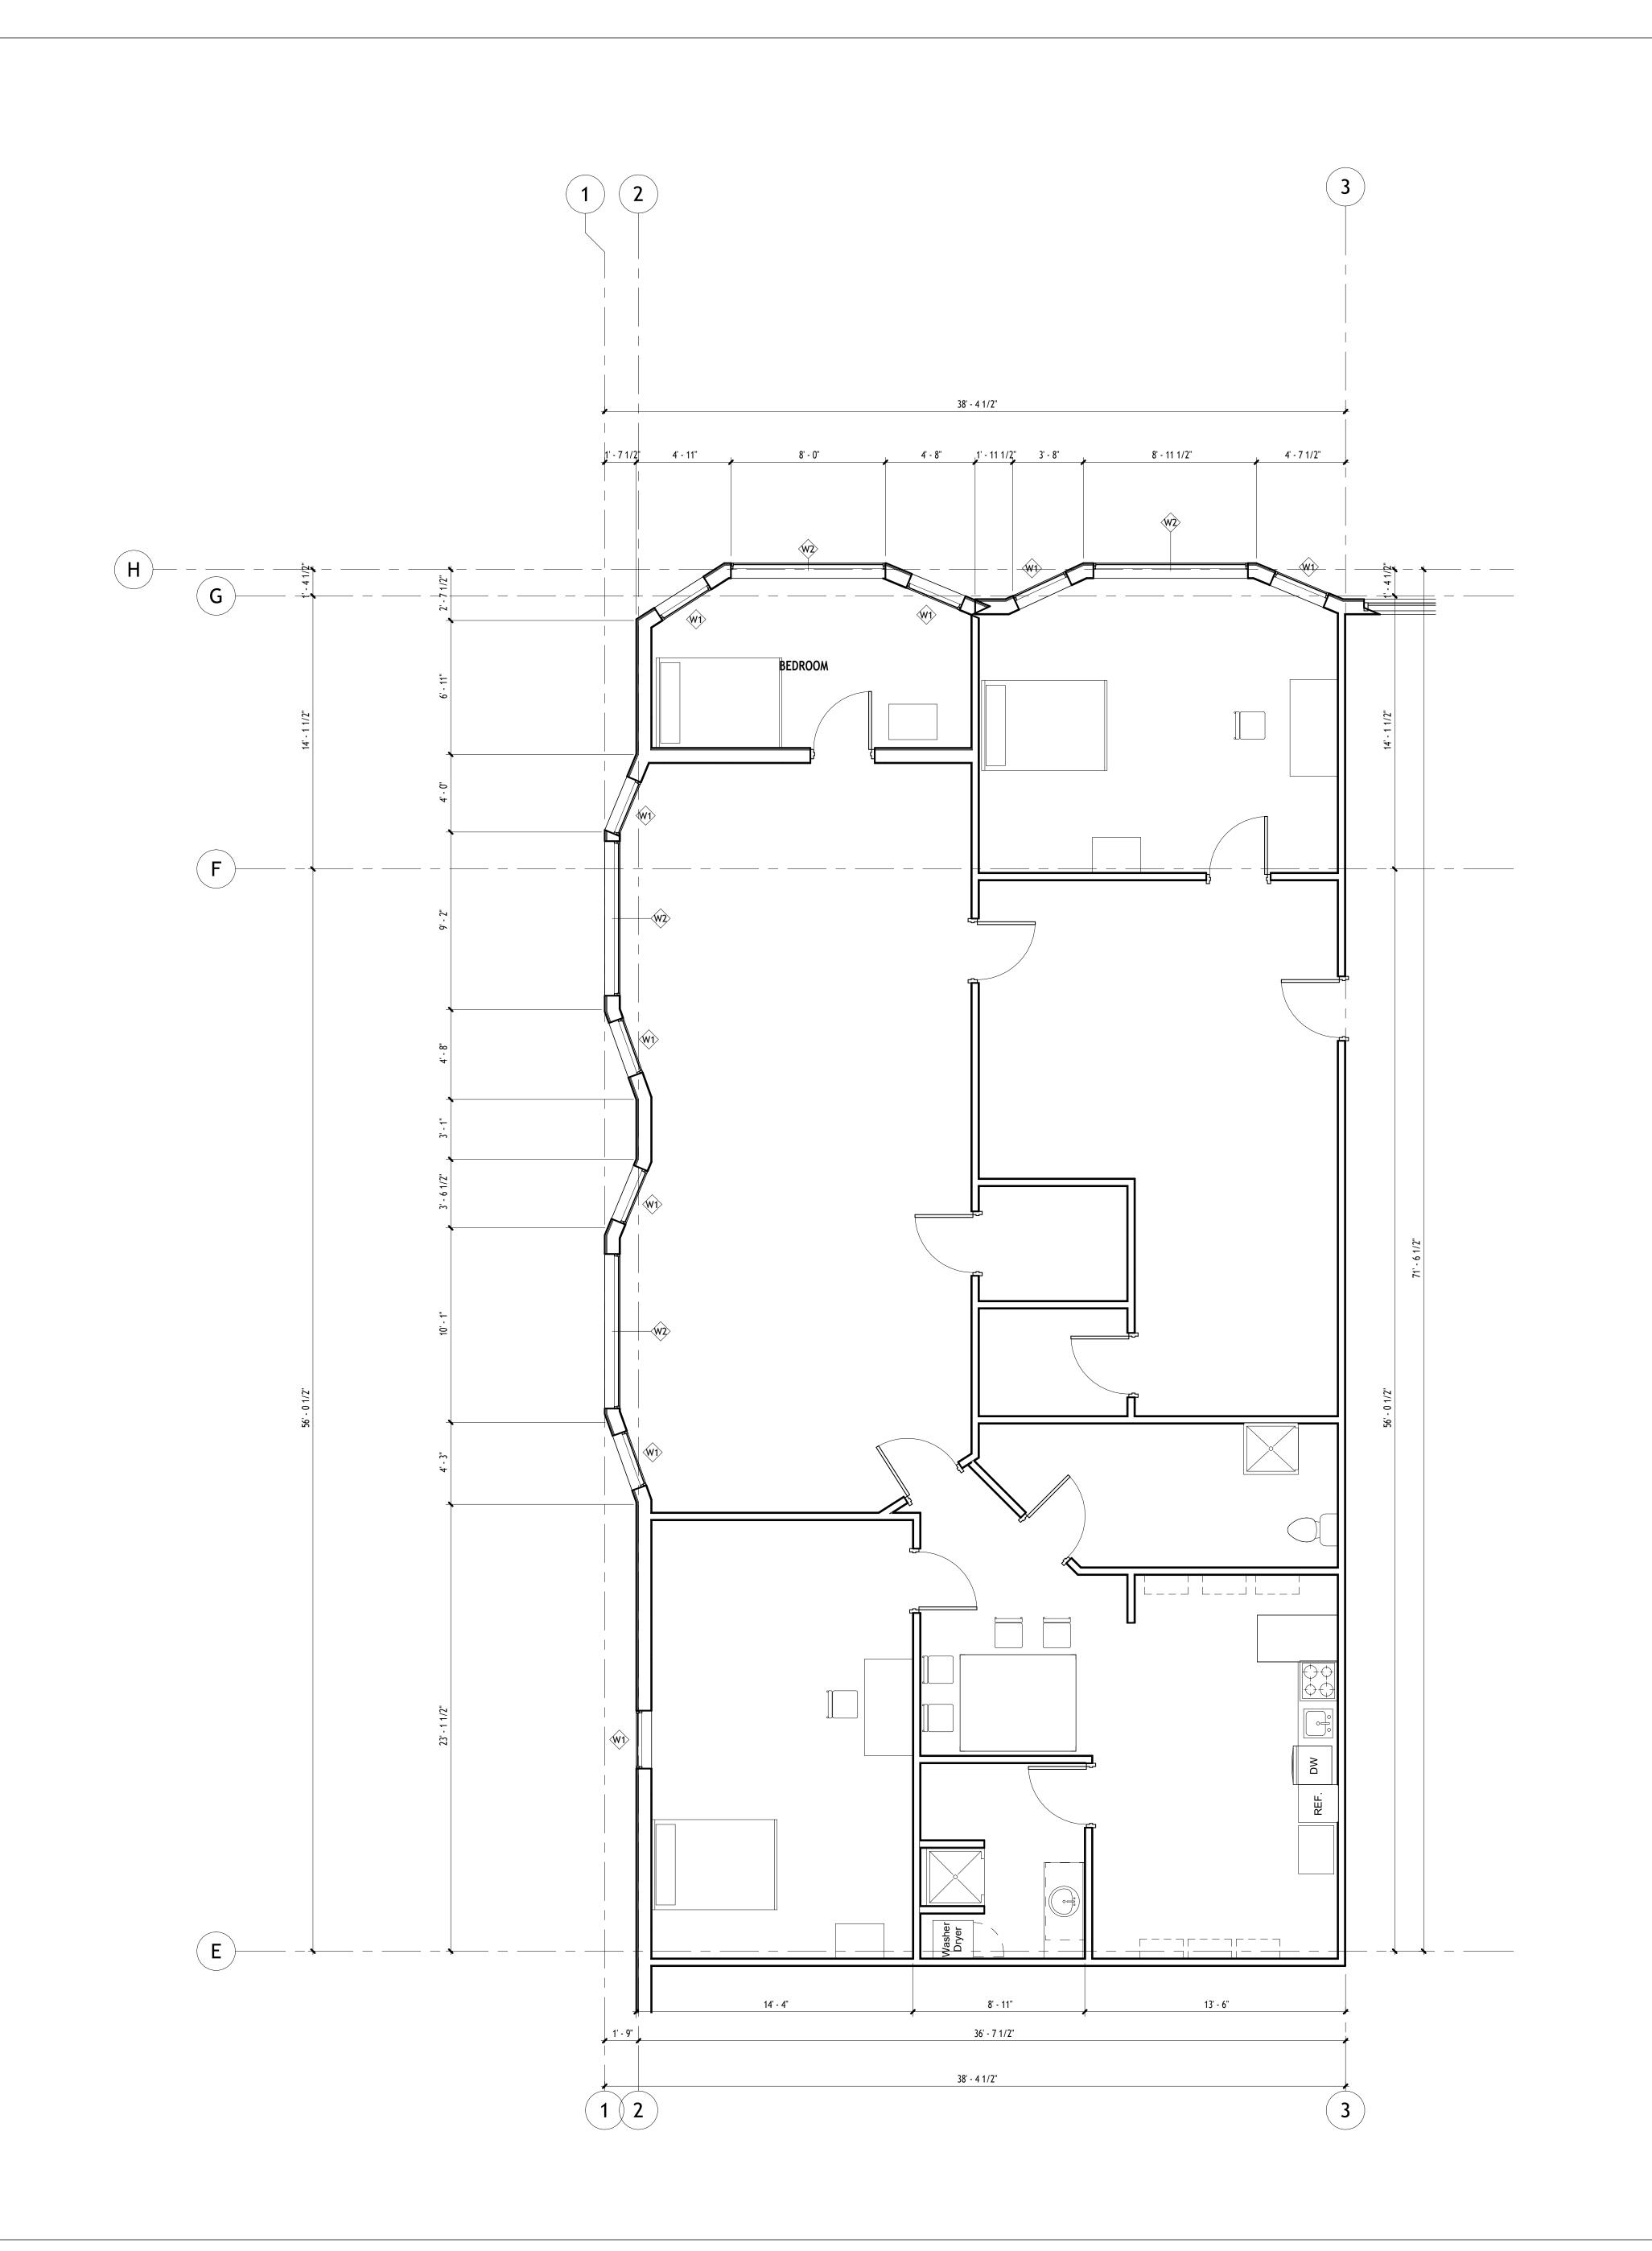



Address Address Address Phone

Consultan Address Address Address

Consultant Address Address Address

Consultant Address

Address Address Address Phone

Consultant Address Address Address

No.	Description	Date

BIM & APP
The Woodward
Units

UNIT A PLAN

Project Number

Date

Drawn By

Checked By

Project Number


Issue Date

Author

Checked By

A500

1/4" = 1'-0"

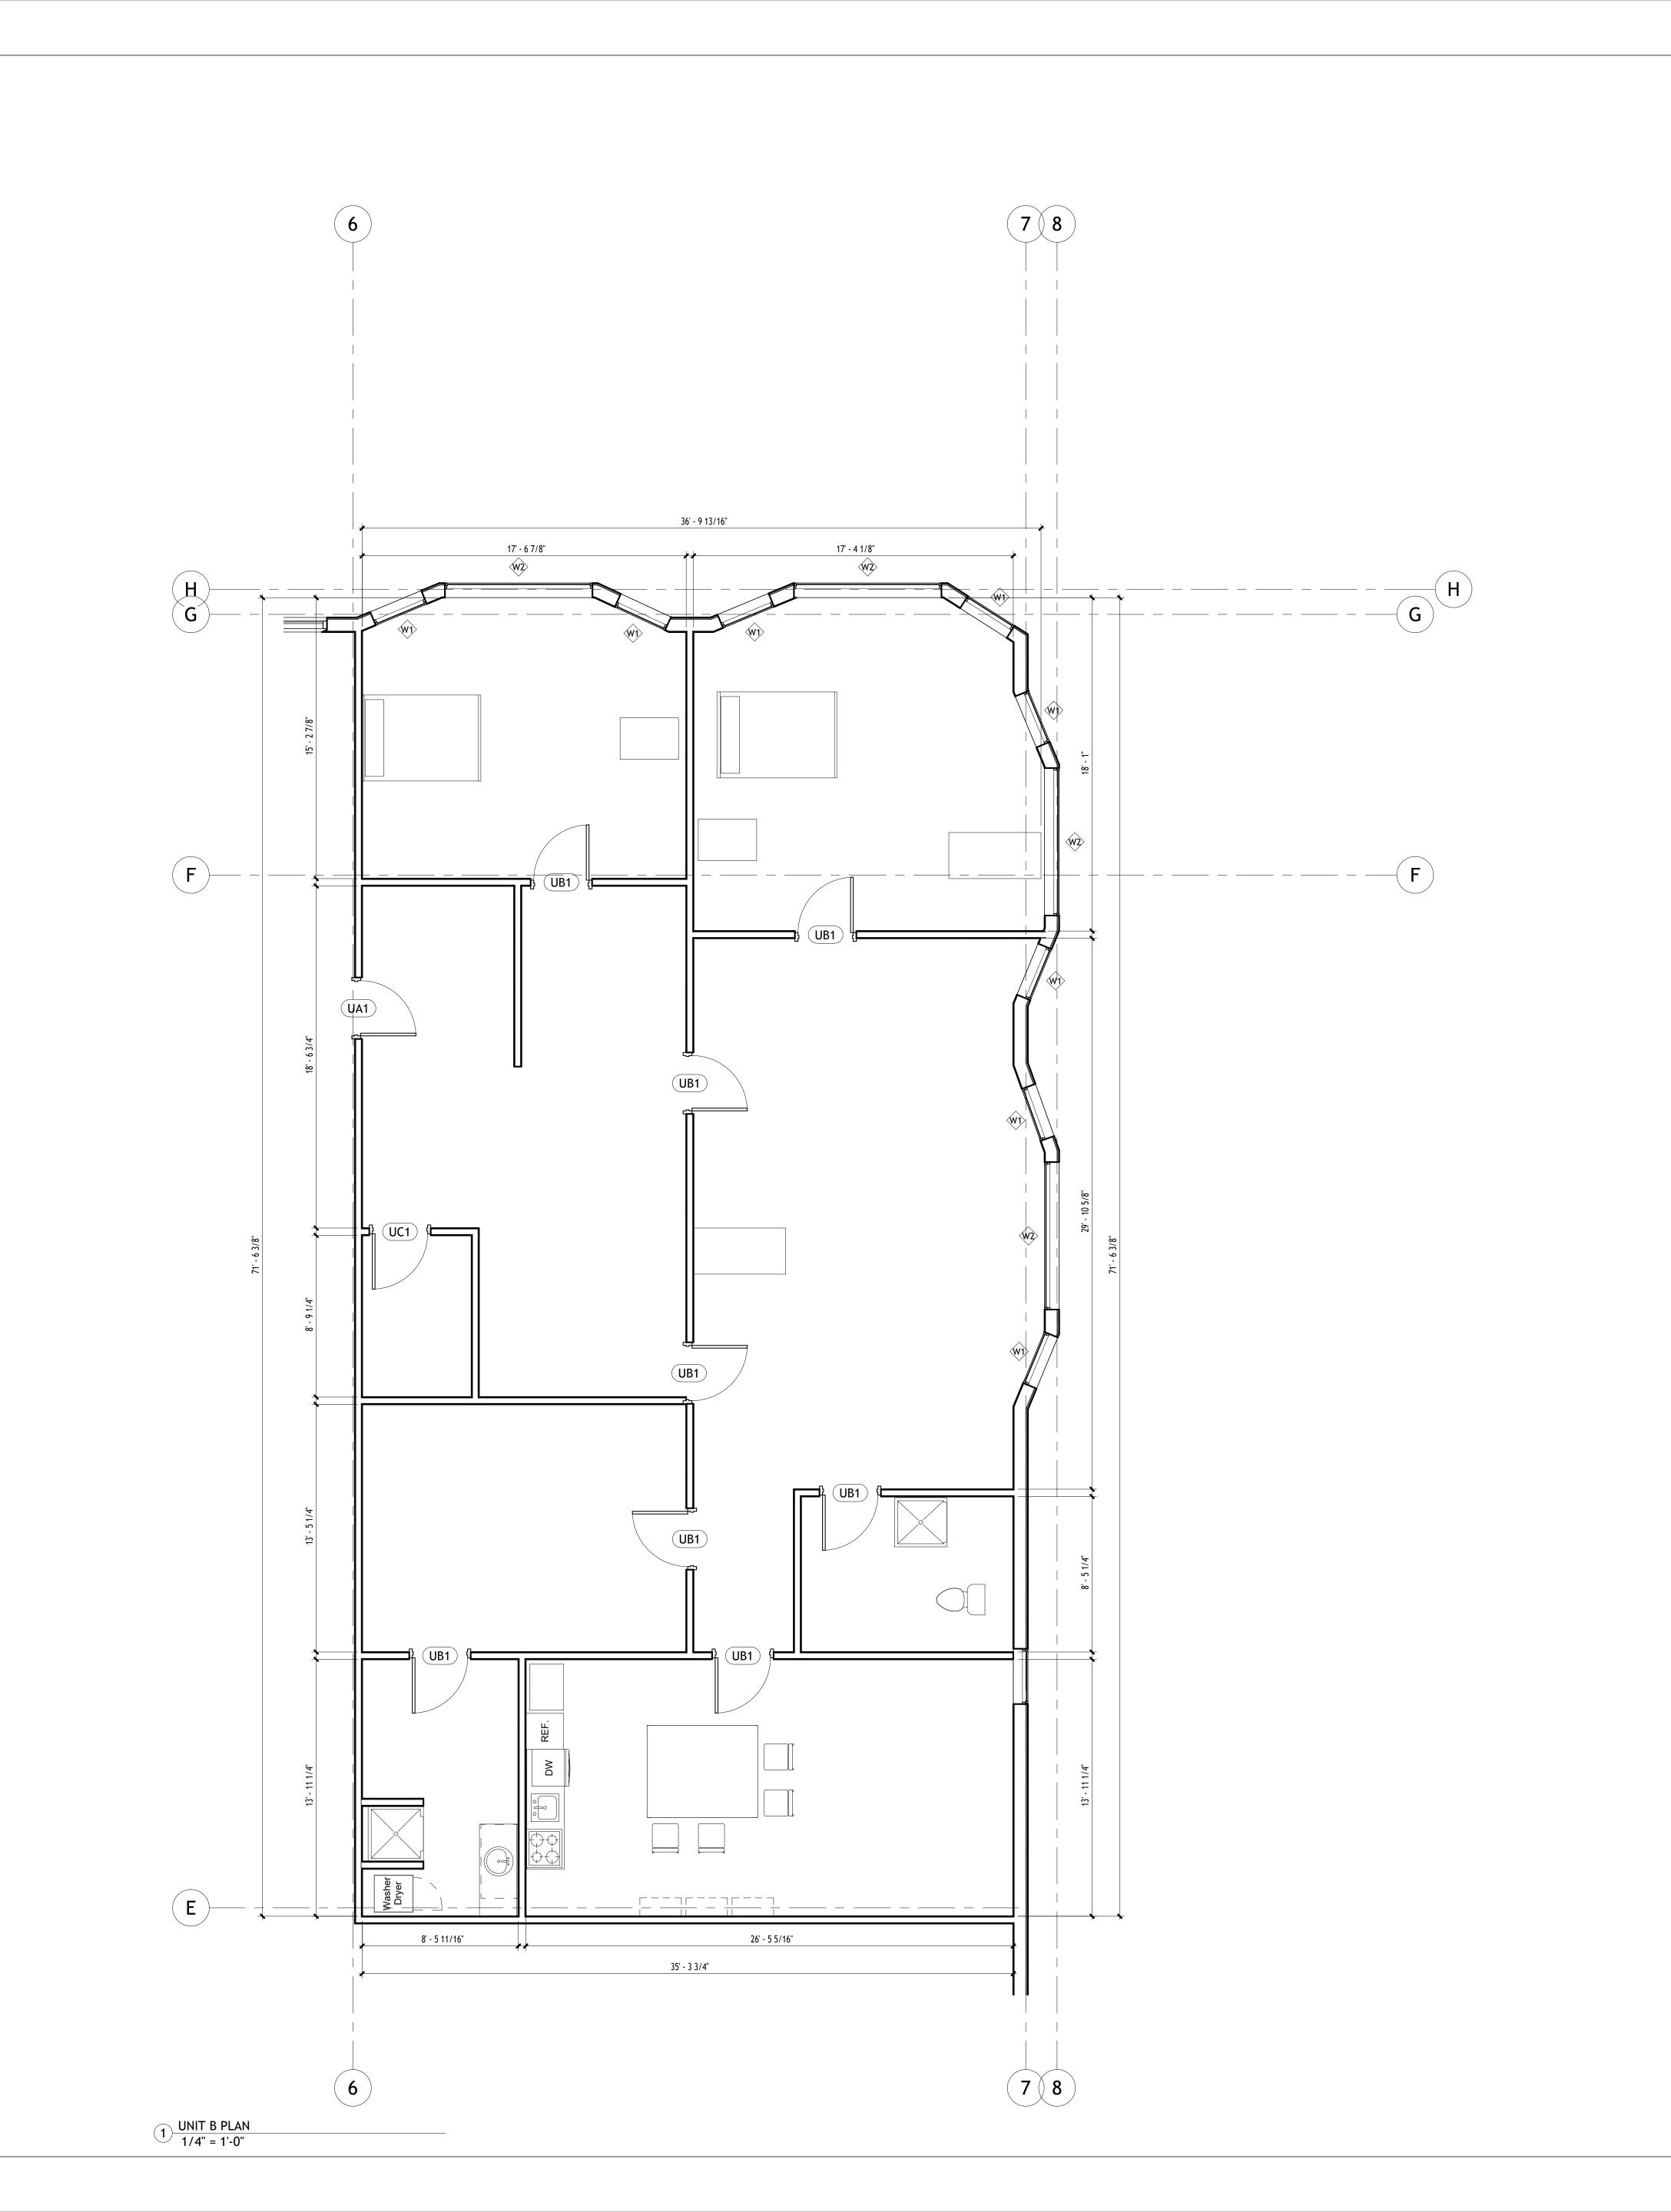



Consultan Address Address Address Phone

Consultant Address Address Address

Consultant Address Address

Address Address Phone

Consultant Address Address Address

Consultant Address Address Address

No.	Description	Date

BIM & APP
The Woodward
Units


UNIT B PLAN

Project Number

Date
Drawn By
Project Number
Issue Date
Author

Δ501

A501

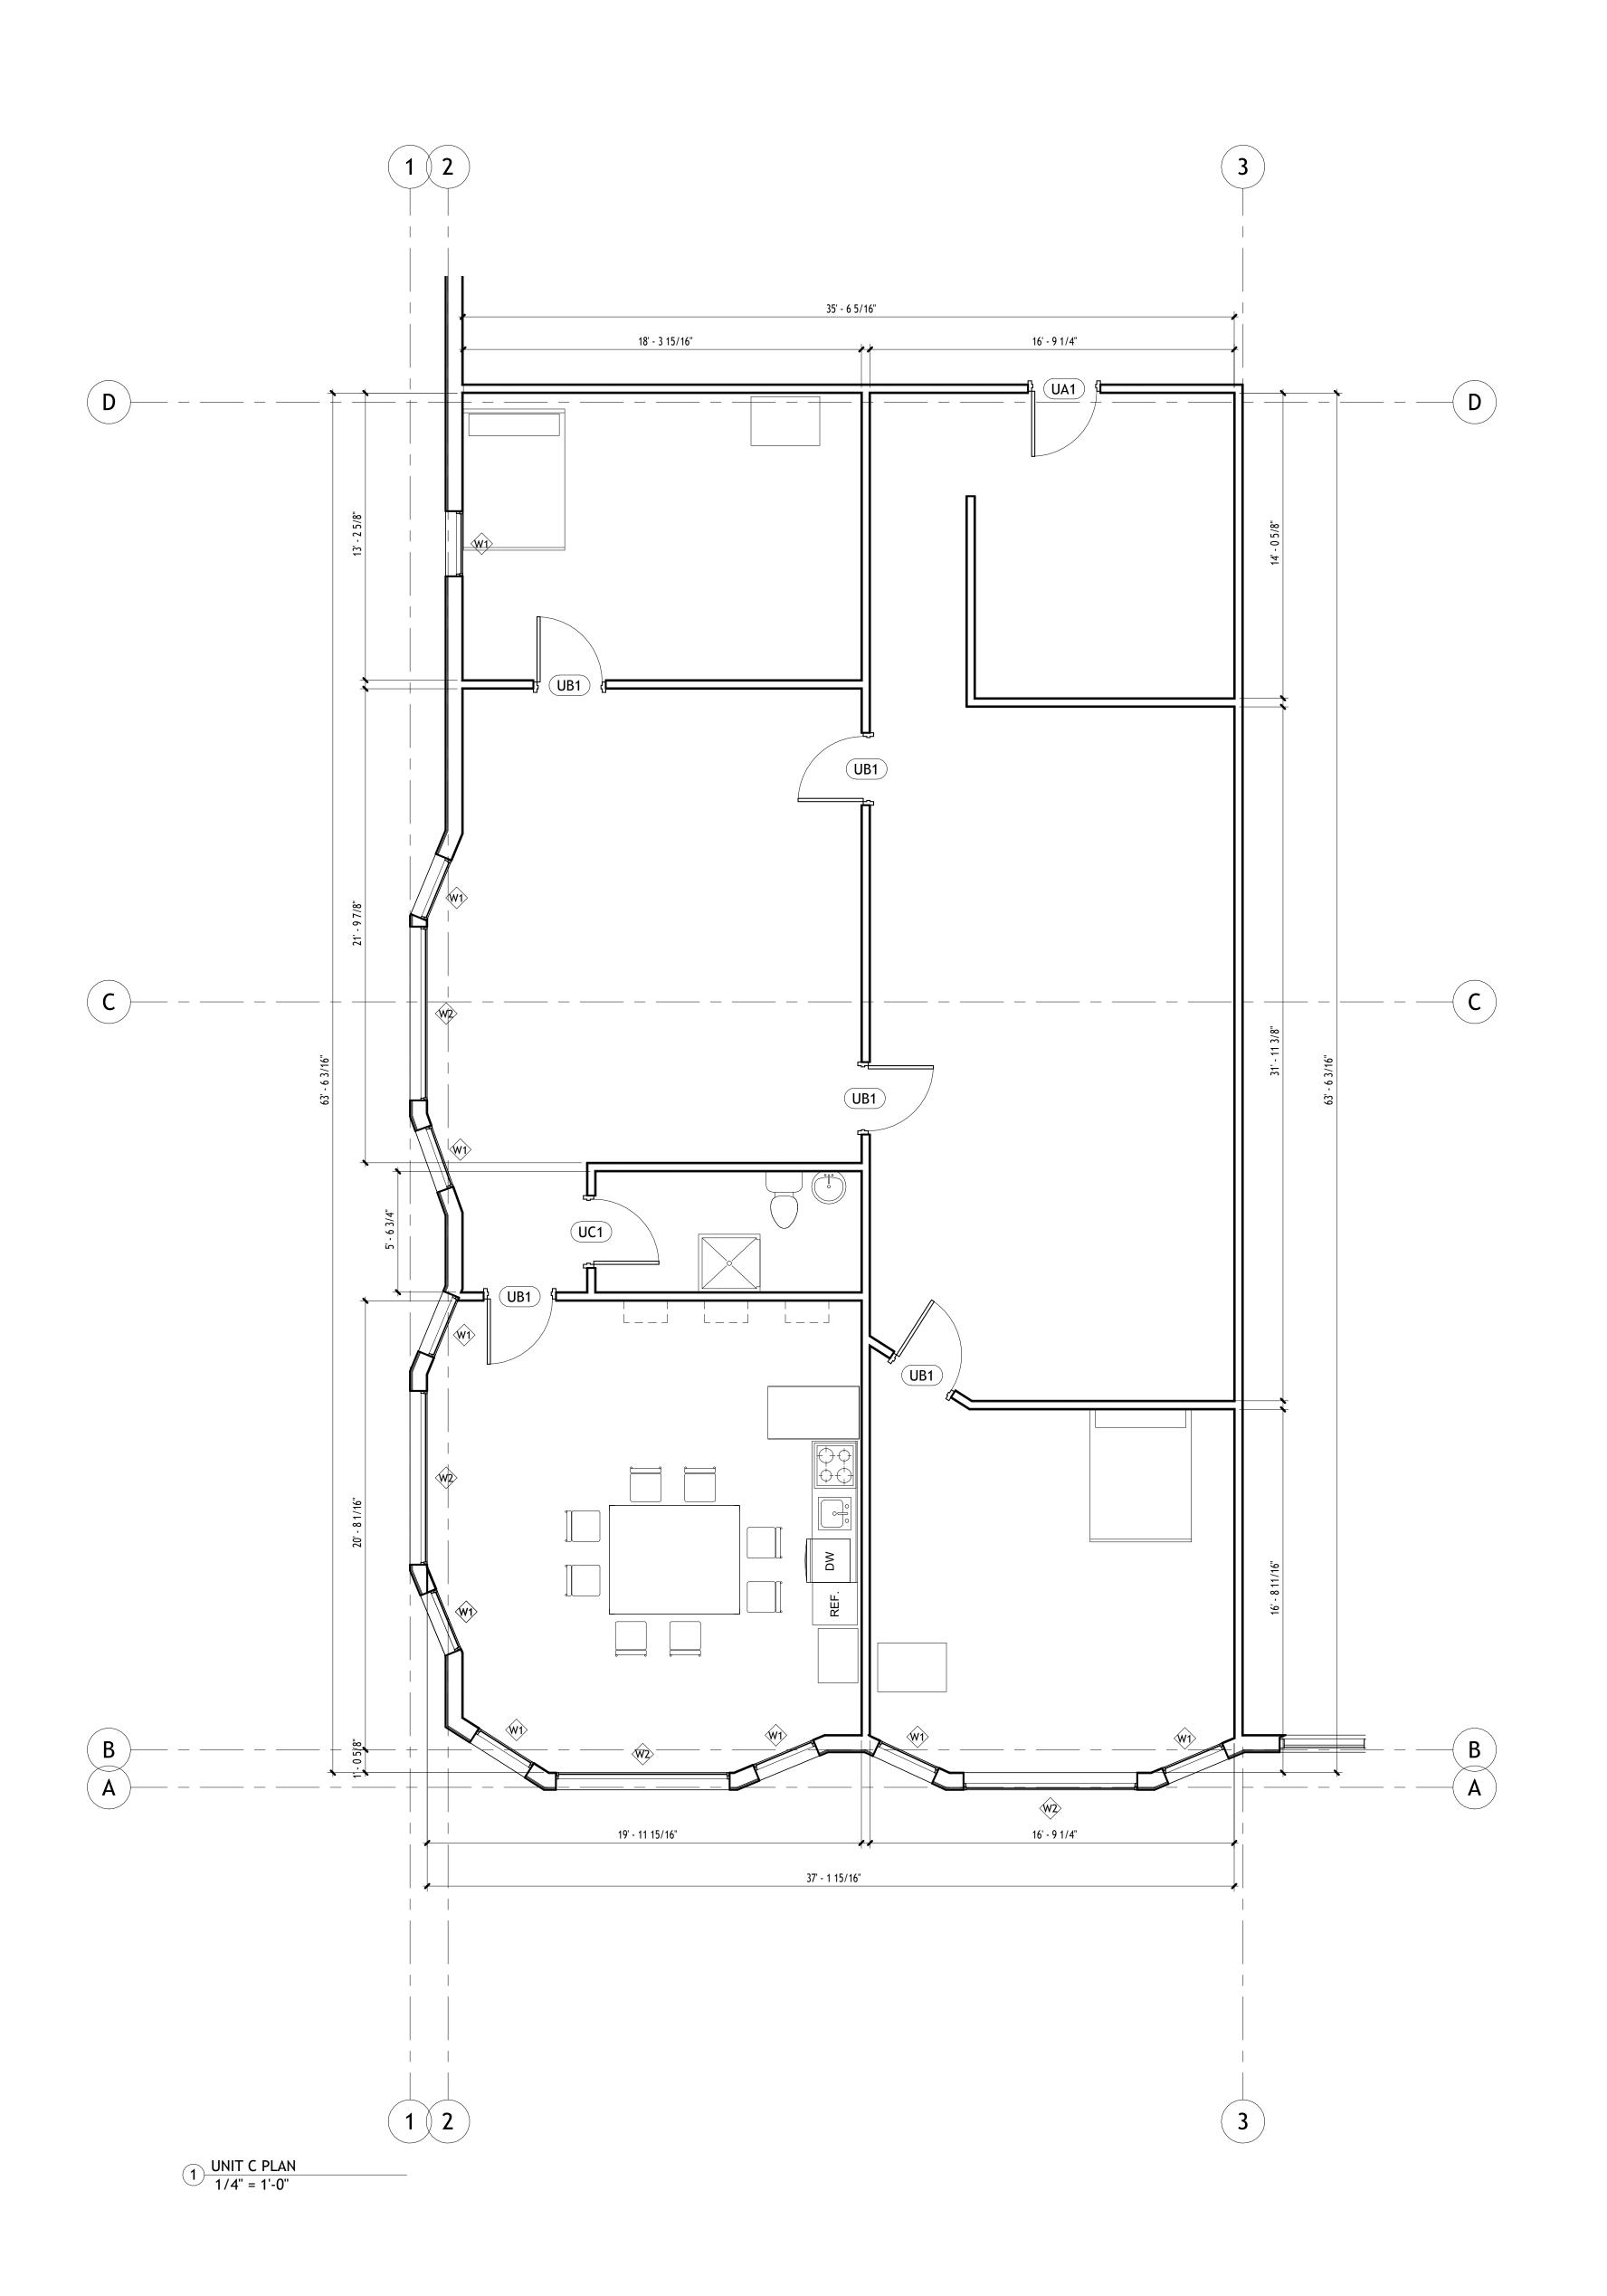



Consultant
Address
Address
Address
Phone

Consultant
Address
Phone

Consultant
Address
Address
Address
Phone

Consultant
Address
Address
Address
Address
Address
Address
Phone

Consultant
Address
Address
Phone

No.	Description	Date

BIM & APP
The Woodward
Units

UNIT C PLAN

Project Number

Date

Drawn By

Checked By

Project Number


Issue Date

Author

Checked By

A502

ASUZ

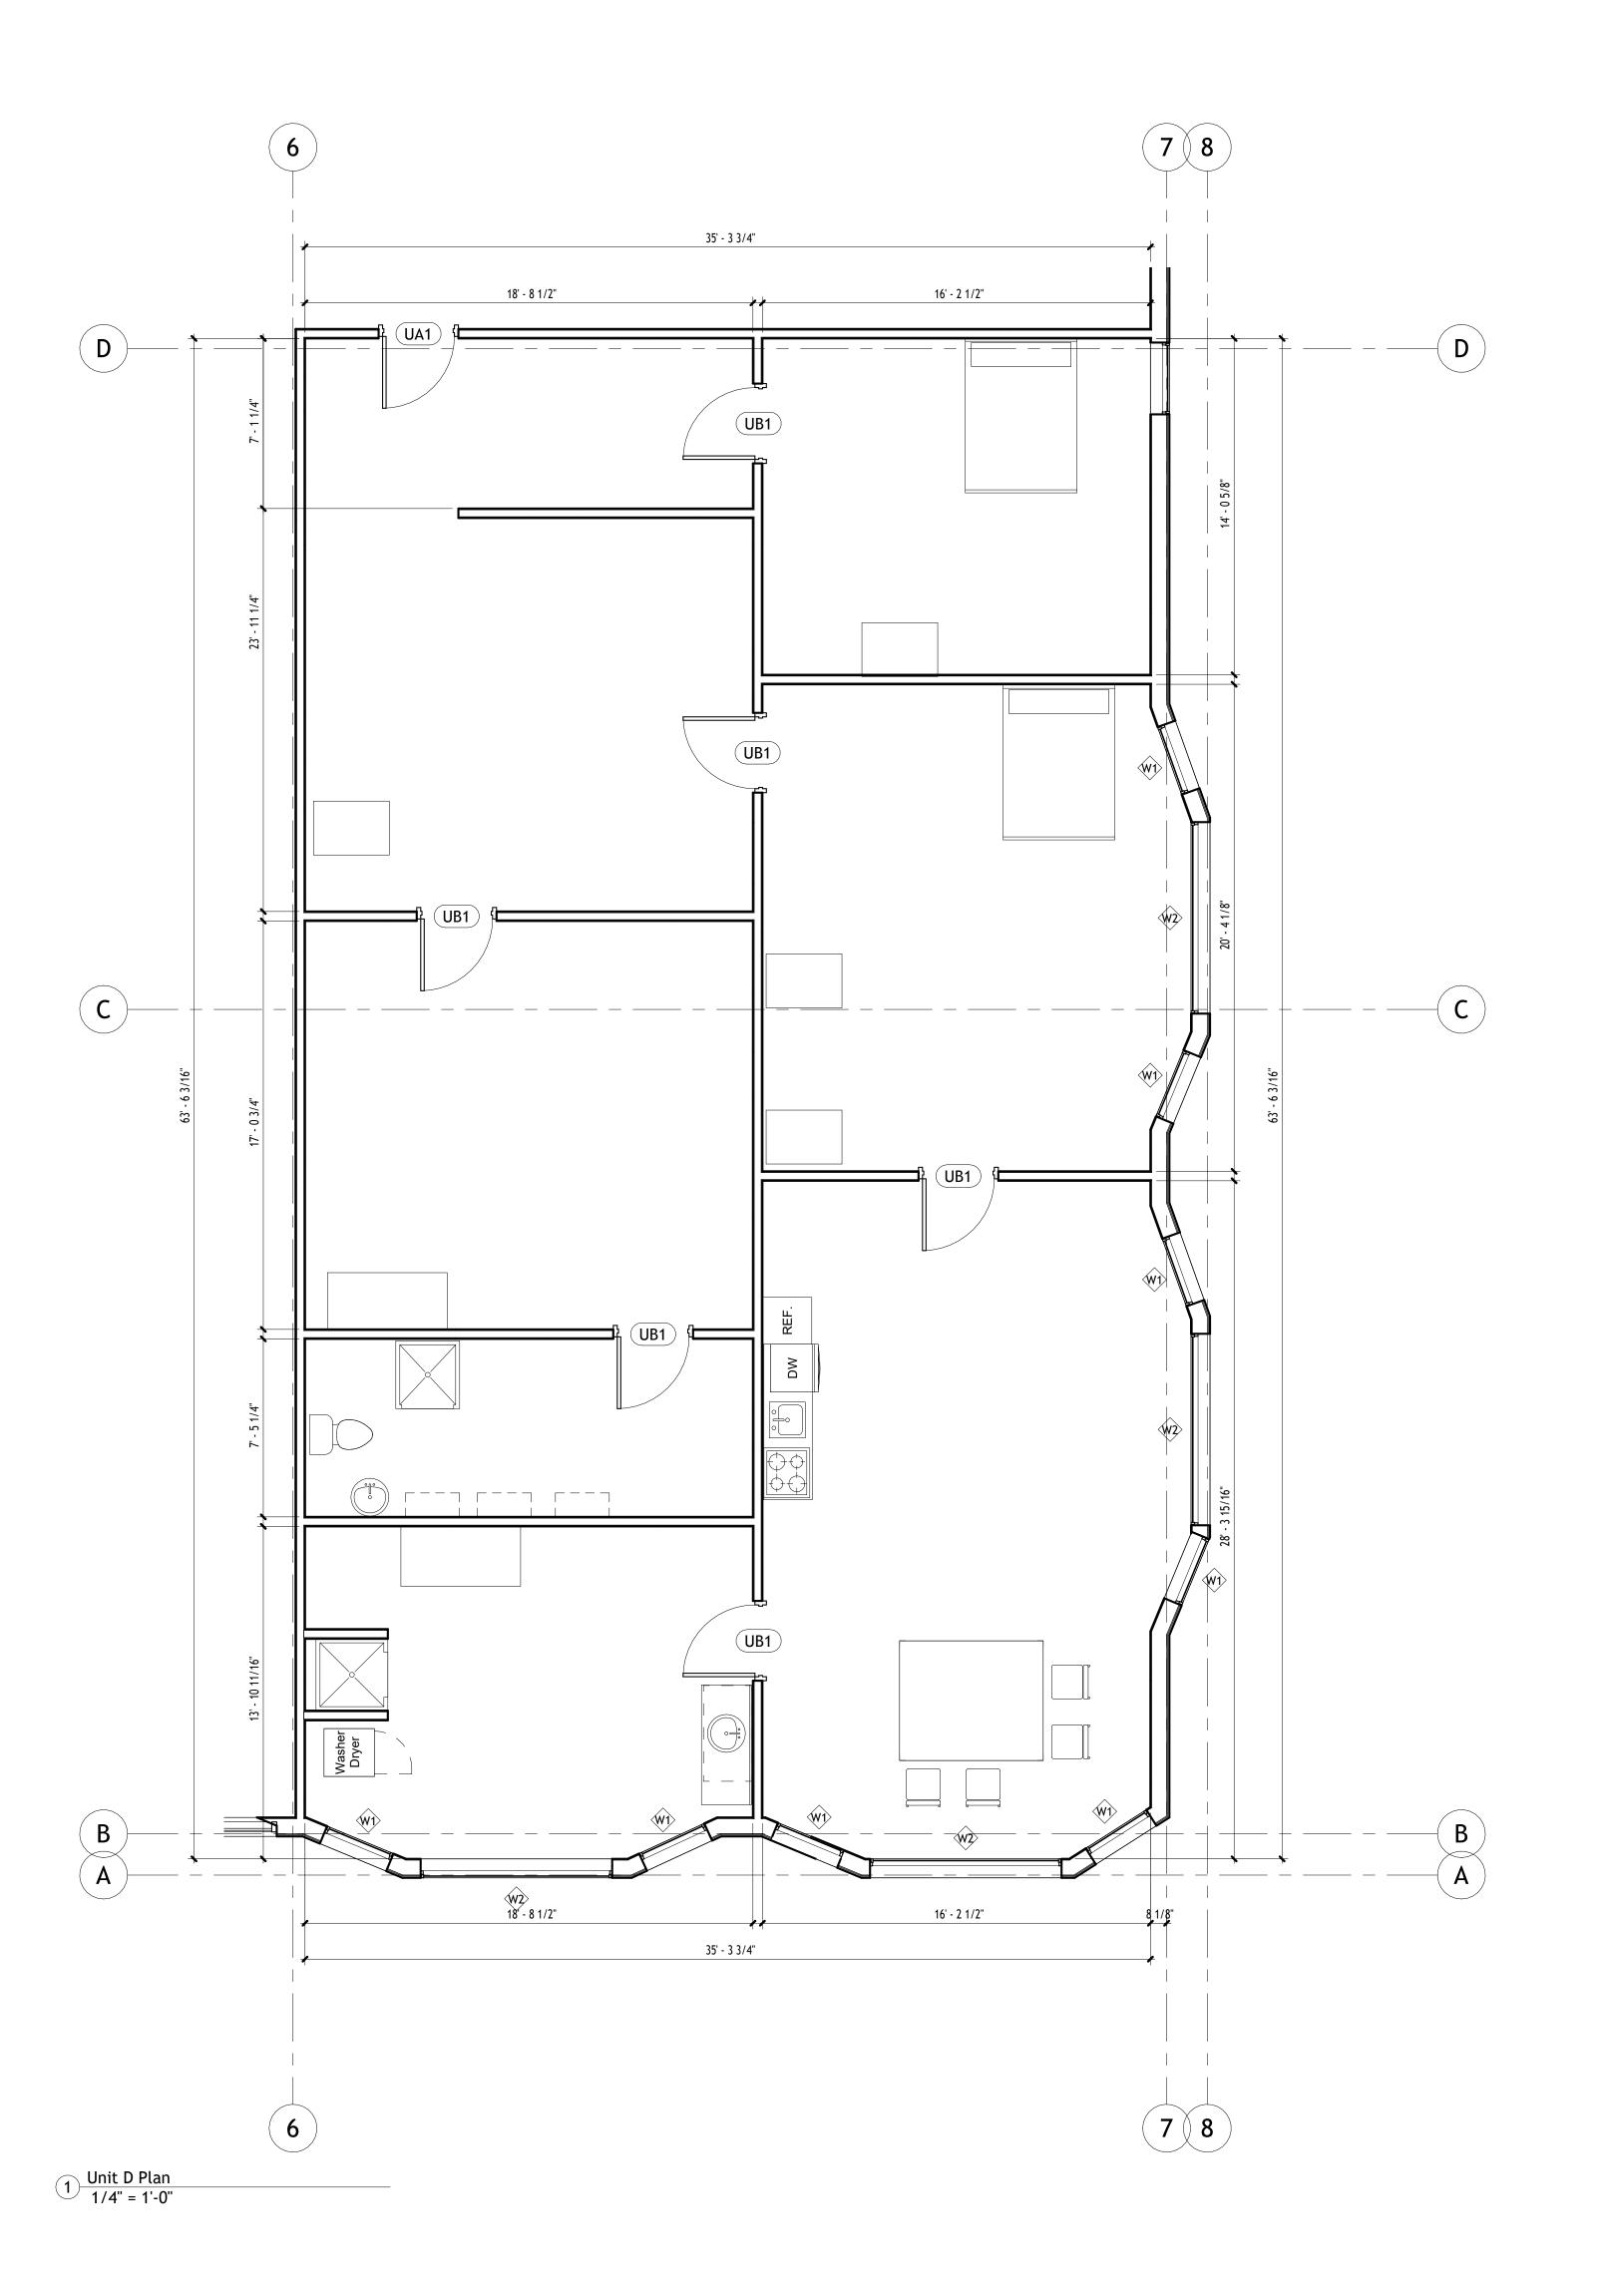



Consultant
Address
Address
Address
Phone

Consultant
Address
Address
Address
Address
Phone

Consultant
Address
Address
Address
Address
Address
Address
Phone

Consultant
Address
Phone

Consultant
Address
Address
Address
Address
Phone

No. Description		Date

BIM & APP
The Woodward
Units

UNIT D PLAN

Project Number

Date

Drawn By

Checked By

Project Number


Issue Date

Author

Checked By

1503

ADU3

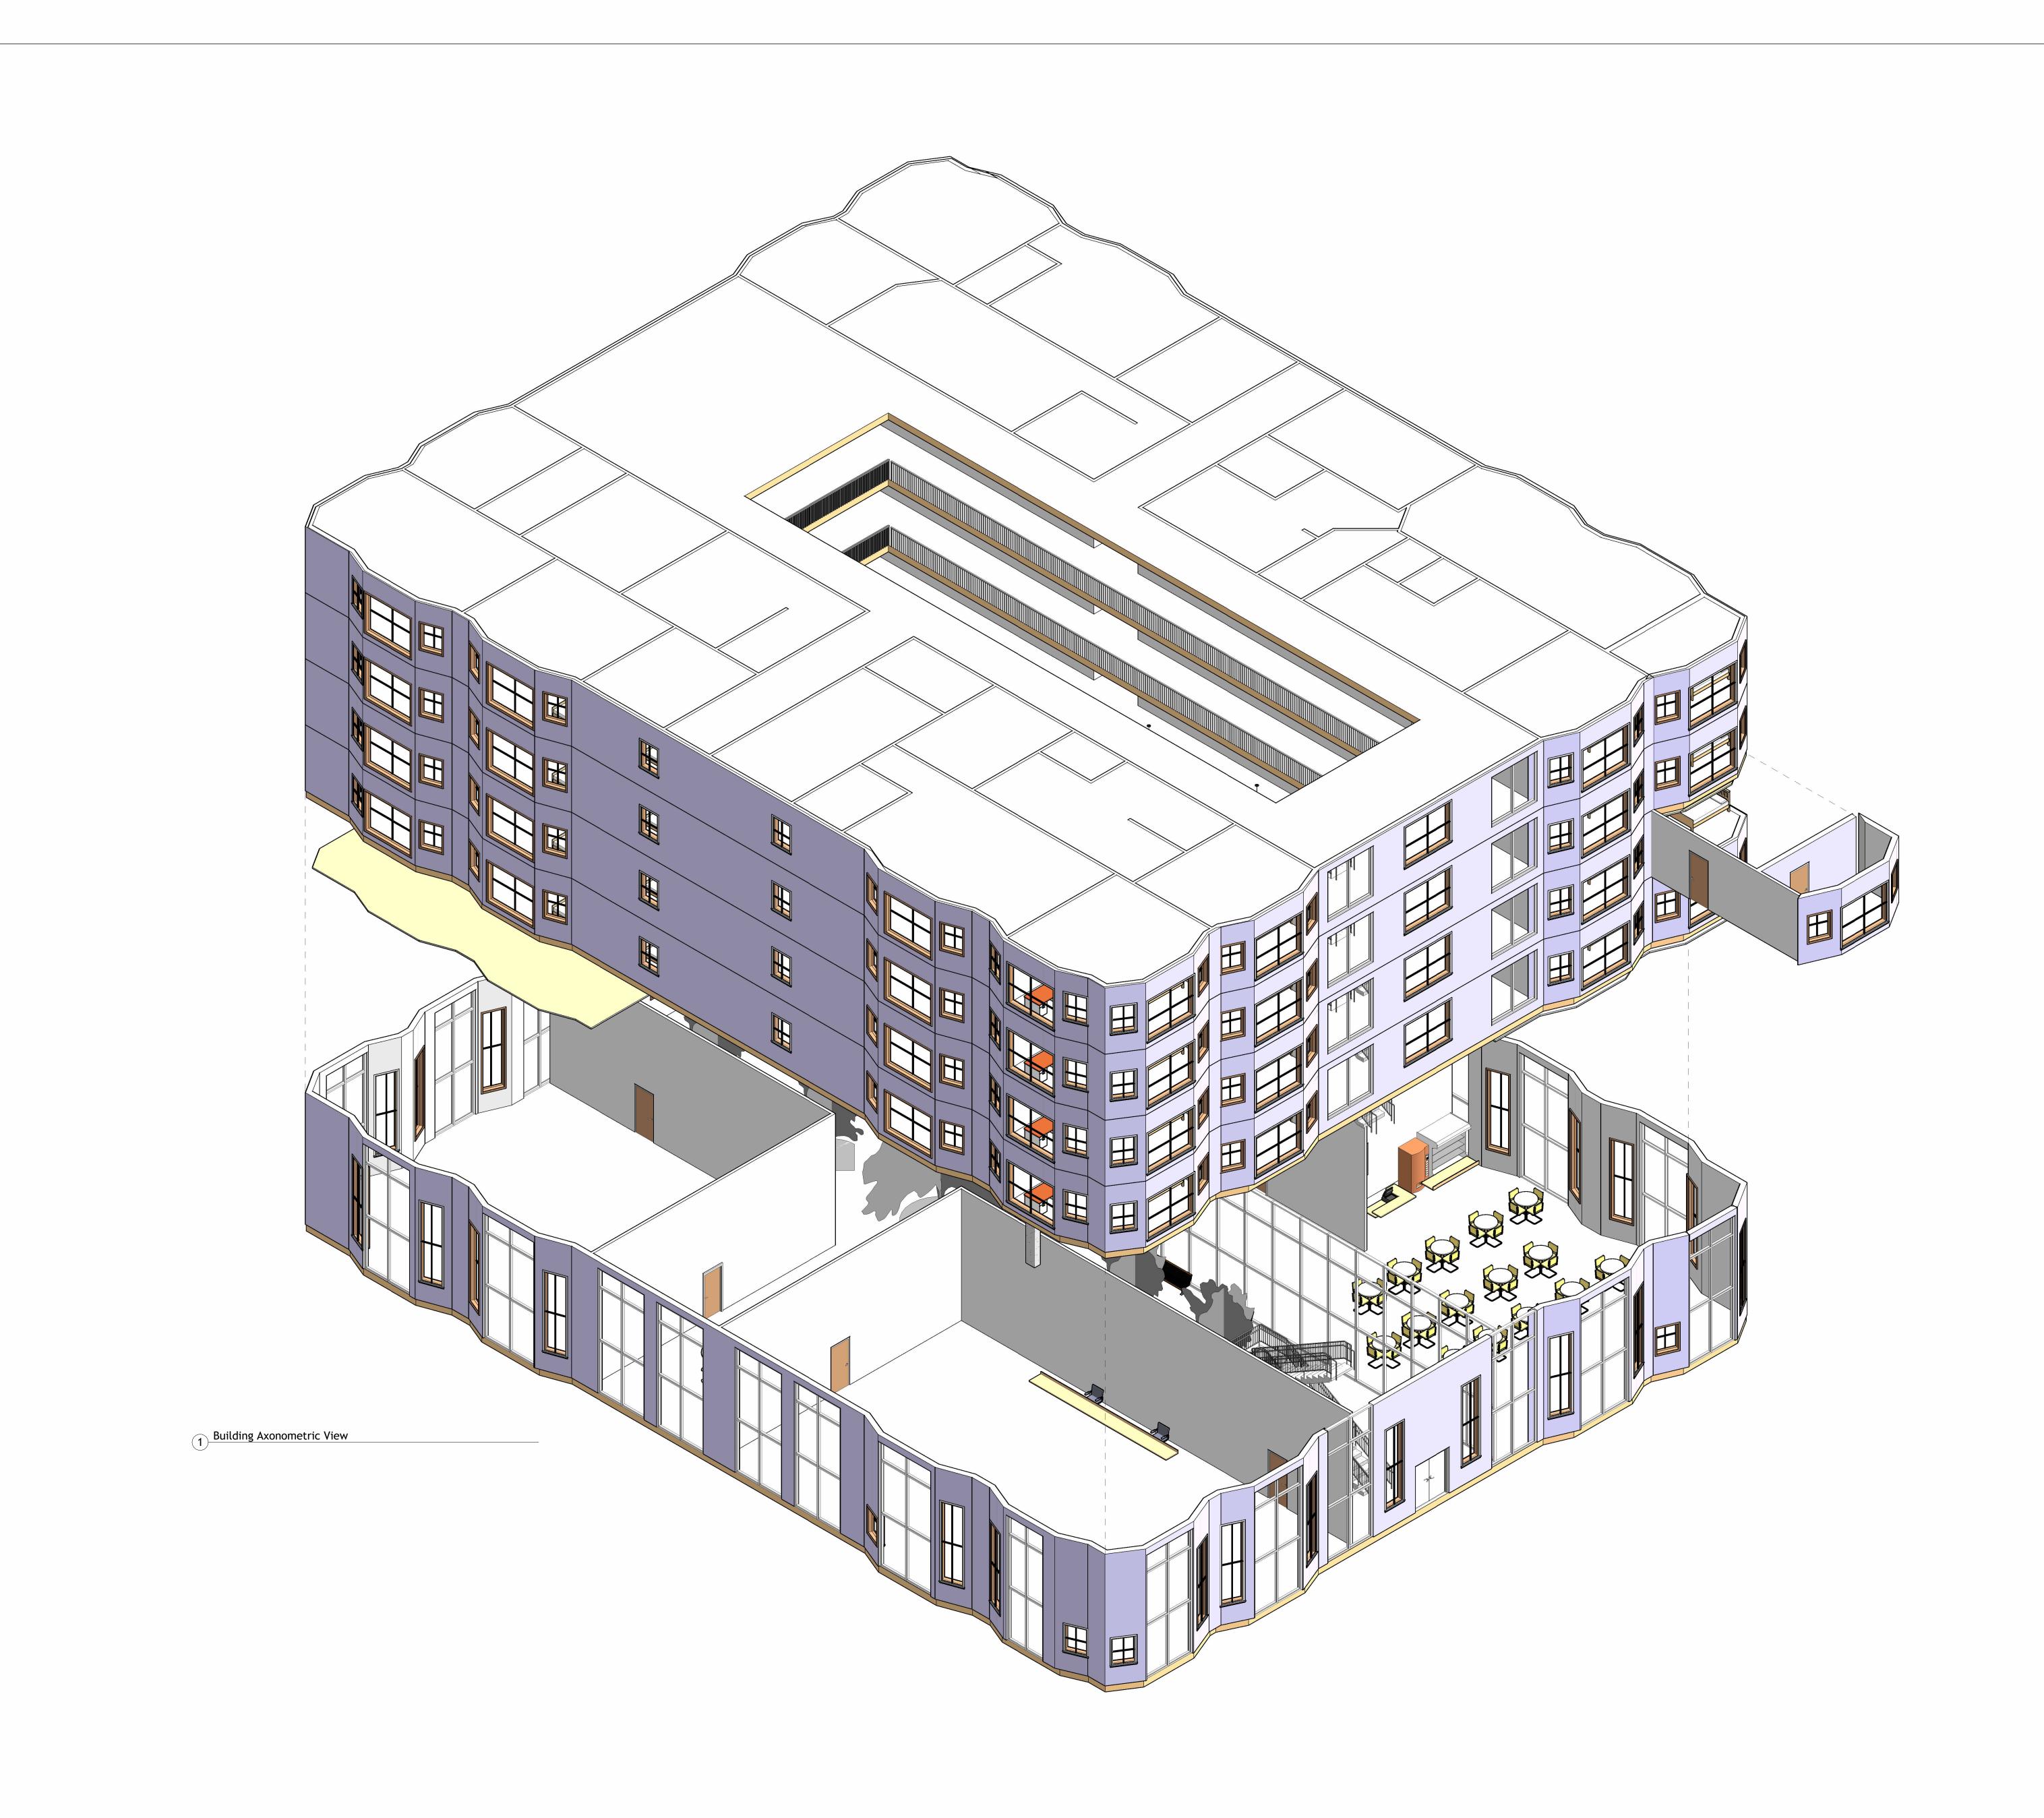



Consultant Address Address Address Phone		
Consultant Address Address Address Phone		

No.	Description	Date

BIM & APP The Woodward Units

BUILDING AXON

Project Number
Issue Date
Author
Checker

A600





Consultant		
Consultant Address		
Address		
Address		
Phone		
Consultant		
Address		
Address Address		
Phone		
Consultant		
Address		
Address		
Address		
Phone		
Consultant		
Address		
Address		
Address		
Phone		
Consultant		
Address		
Address		

No.	Description	Date

BIM & APP
The Woodward
Units

UNIT INTERIOR RENDERING

Project Number	Project Number
Date	Issue Date
Drawn By	Author
Checked By	Checker

A601

ale





Consultant Address Address Address Phone		
Consultant Address Address Address Phone		

No.	Description	Date

BIM & APP
The Woodward
Units

EXTERIOR RENDERING

Project Number	Project Number
Date	Issue Date
Drawn By	Author
Checked By	Checker

A602

12



1 3D View 5



www.autodesk.com/revit

Consultant Address Address Address Phone		
Consultant Address Address Address Phone		

No.	Description	Date

BIM & APP
The Woodward
Units

INTERIOR COURTYARD

Project Number RENDERoject Number


Date Issue Date

Drawn By Author

Checked By Checker

A603

Scale

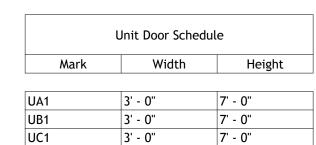



Consultant
Address
Address
Address
Phone

Consultant
Address
Address
Address
Phone

Consultant
Address
Address
Address
Address
Address
Address
Address
Phone

Consultant
Address
Address
Phone

Consultant
Address

Address

No.	Description	Date

BIM & APP
The Woodward
Units

UNIT DOOR SCHEDULE

Project Number
Date Issue Date
Drawn By Author
Checked By Checker

Scale

	Door	r Schedule		
Mark	ark Family Width Height		Height	Level
Level 1				
415	Door-Passage-Single-Flush	3' - 0"	7' - 0"	Level 1
416	Door-Passage-Single-Flush	3' - 0"	7' - 0"	Level 1
417	Door-Passage-Single-Flush	3' - 0"	7' - 0"	Level 1
419	Door-Passage-Single-Flush	3' - 0"	7' - 0"	Level 1
420	Door-Passage-Single-Flush	3' - 0"	7' - 0"	Level 1
421	Door-Passage-Single-Flush	3' - 0"	7' - 0"	Level 1
459	Door-Passage-Single-Flush	3' - 0"	7' - 0"	Level 1
480	Door-Passage-Double-Flush	5' - 8"	6' - 8"	Level 1
481	Door-Passage-Double-Flush	5' - 8"	6' - 8"	Level 1
496	Door-Passage-Single-Flush1	3' - 0"	7' - 0"	Level 1



Consultant Address Address Address Phone
Consultant Address Address Address Phone
Consultant Address Address Address Phone
Consultant Address Address Address Phone
Consultant Address Address Address Phone

No.	Description	Date


BIM & APP
The Woodward
Units

DOOR SCHEDULE

Project Number	Project Number
Date	Issue Date
Drawn By	Author
Checked By	Checker
A -	704

A701

cale

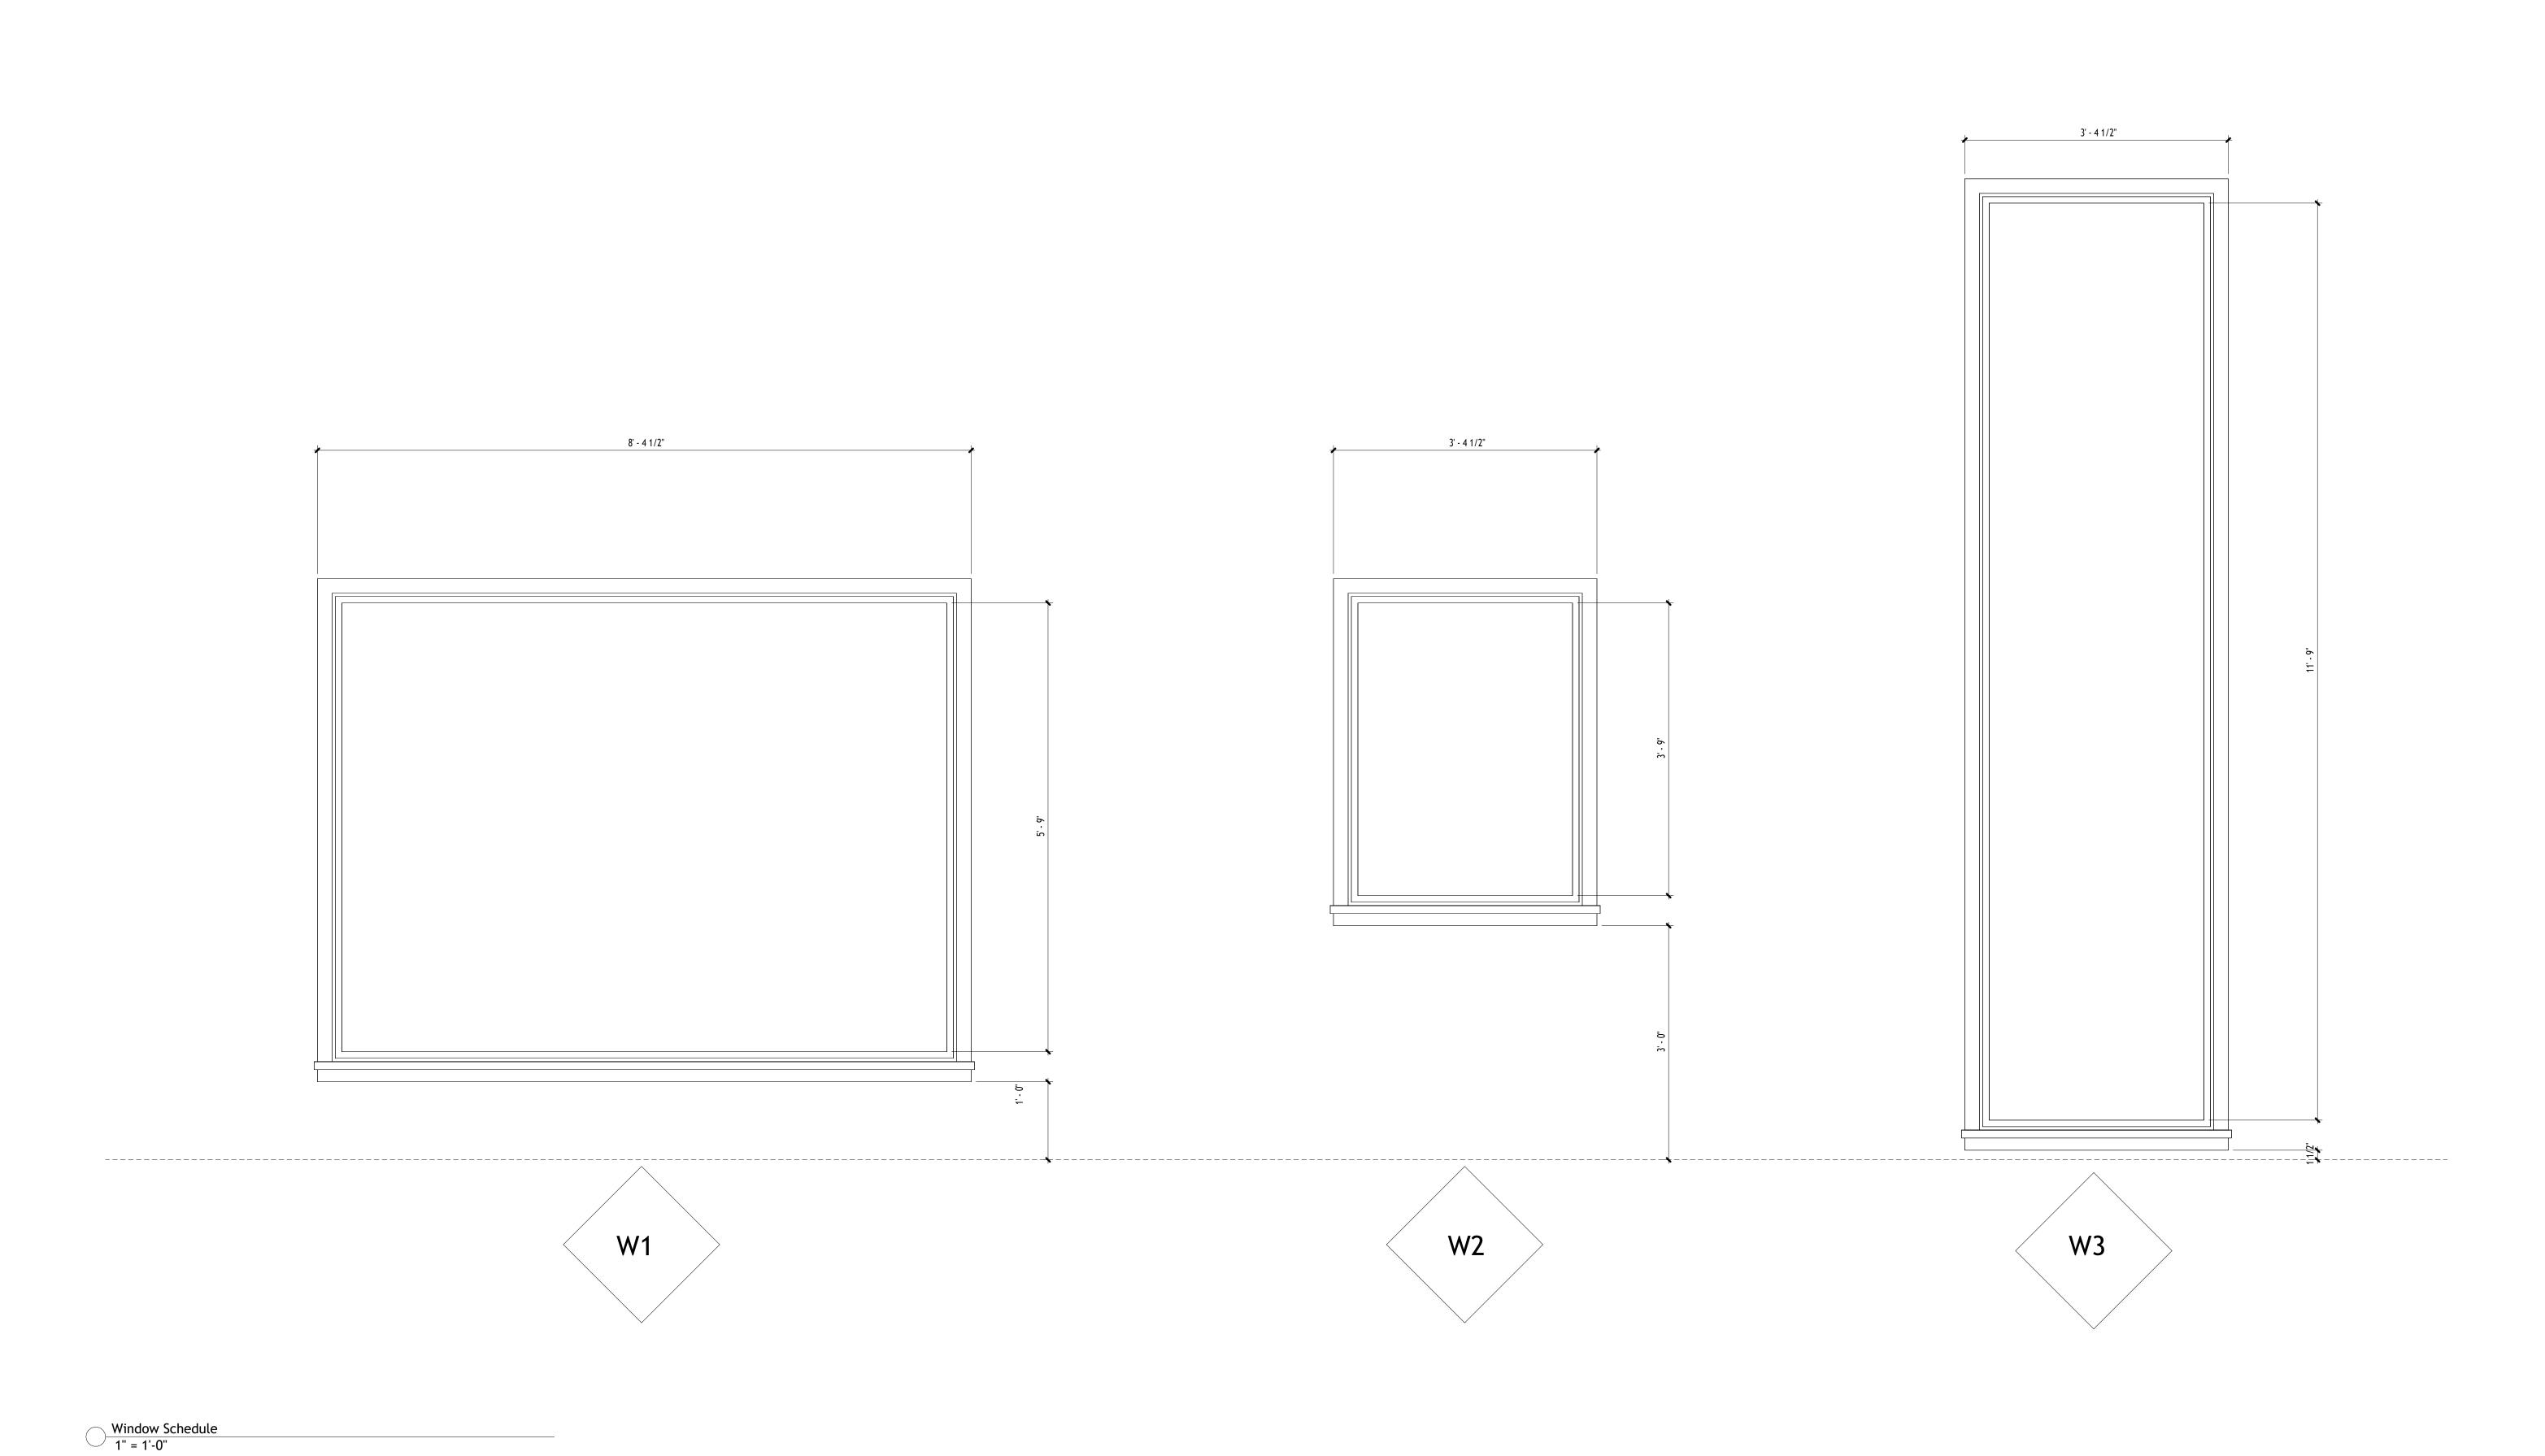



Consultant Address Address Consultant Address Address Phone Consultant Address Consultant Address Phone


No.	Description	Date


BIM & APP The Woodward Units

WINDOW SCHEDULE

Project Number Project Number Issue Date Author Checked By Checker

A702

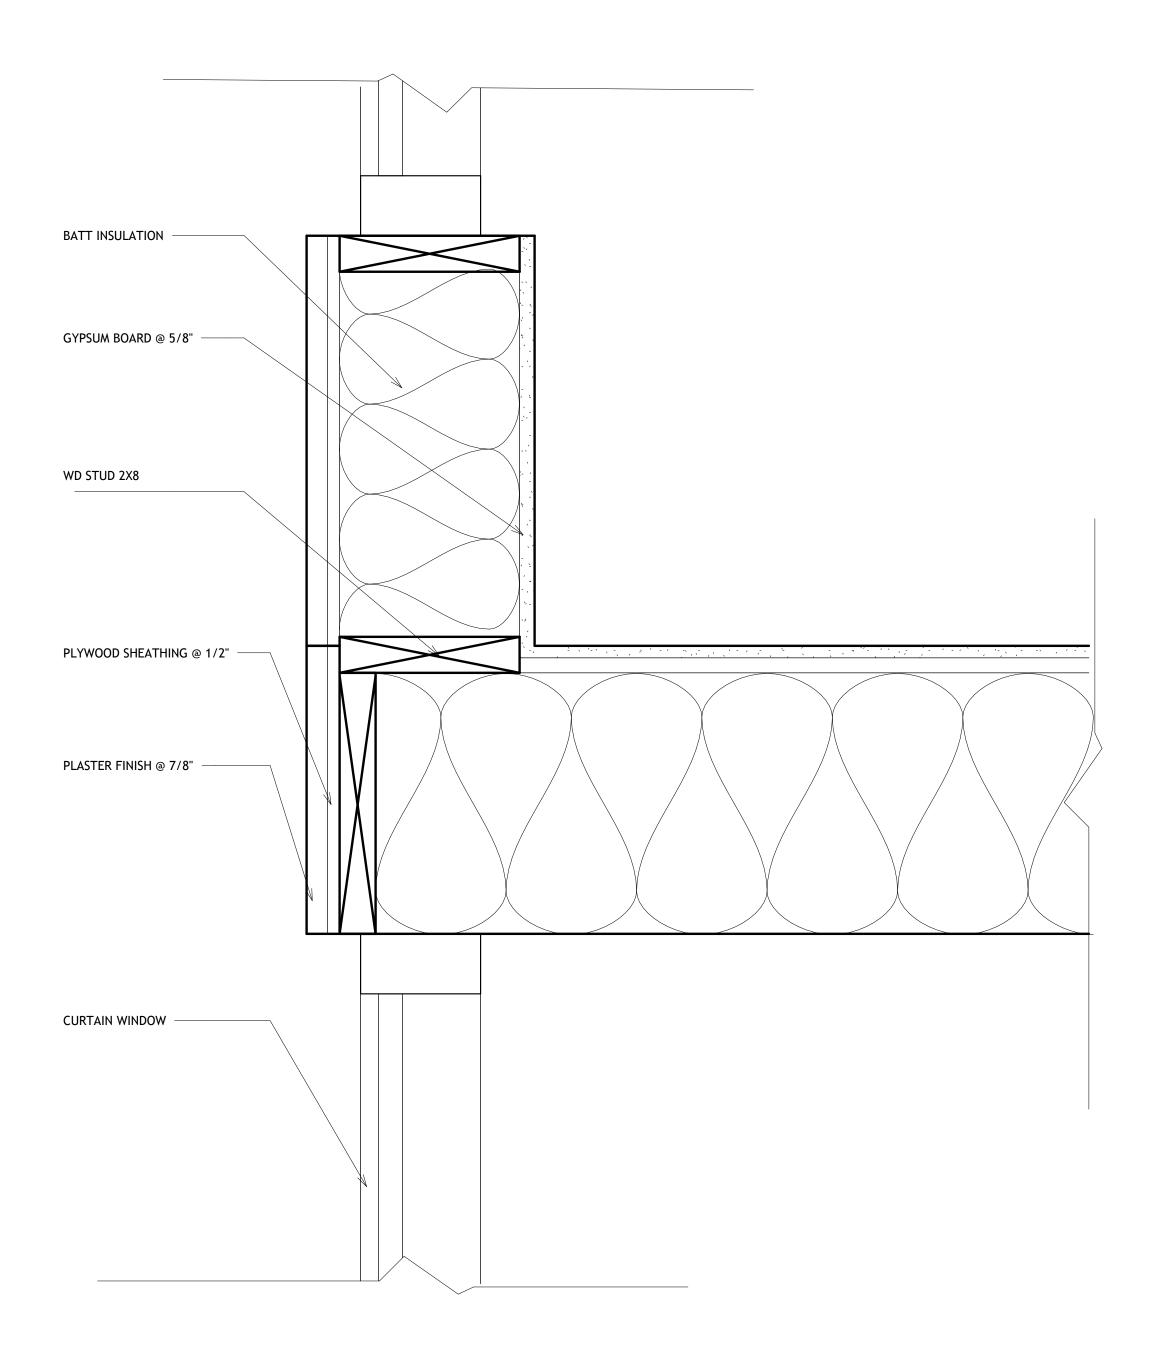

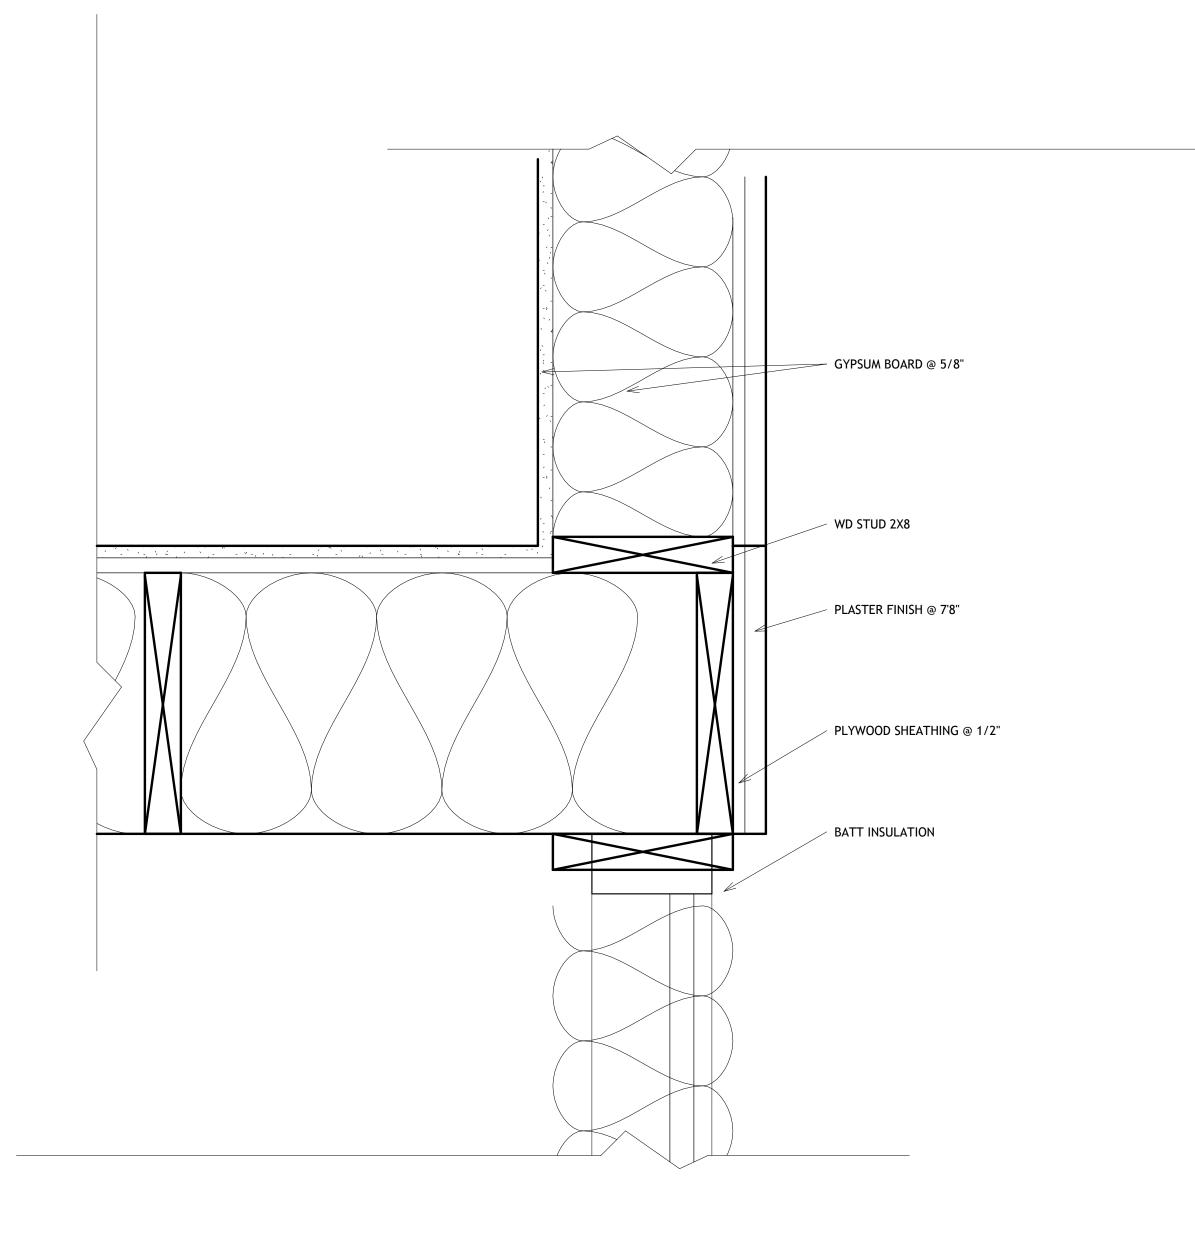

 $1 \overline{)3"} = 1'-0"$

2 CTN WINDOW FLOOR 3" = 1'-0"



www.autodesk.com/revit

Consultant Address Phone Consultant Address Address Phone Consultant Address Address Consultant Address Address Phone Address Address Phone

No.	Description	Date

BIM & APP
The Woodward
Units

DETAILS

Project Number

Date

Drawn By

Checked By

Project Number

Issue Date

Author

Checked Figure 1

Checker

A900

3" :

3" = 1'-0"