


ADELPHI UNIVERSITY - DEPT OF THEATRE BLACK BOX THEATER GRACIE GARDNER'S ATHENA			
TECHNICAL DRAWINGS - INDEX			
SHEET NO.	SHEET TITLE	SCALE	PRINT SIZE
01	INDEX	N/A	24" x 36
02	GROUNDPLAN	1/2"=1'	24" x 36
03	SECTION VIEW: LEFT	1/2"=1'	24" x 36
04	SECTION VIEW: RIGHT	1/2"=1'	24" x 36
05	FRONT VIEW	3/8" =1'	24" x 36
06	3D VIEW	1/2"=1'	24" x 36
07	WALL ELEVATIONS	1/2"=1'	24" x 36
08	COLUMN ELEVATIONS	3/4"=1'	24" x 36
09	PISTE ELEVATIONS	1/2"=1'	24" x 36
10	HANGING SWORD ELEVATIONS	3/4"=1'	24" x 36
11	PISTE PAINT TREATMENT	1/2"=1'	24" x 36
12	BACK WALL PAINT TREATMENT	1/2"=1'	24" x 36
13	THE WALLS PAINT TREATMENT	1/2"=1'	24" x 36
14	FLOOR PAINT TREATMENT	1/2"=1'	24" x 36
15	MOODBOARD	N/A	24" x 36

3-7-25
REV 2

Adjustments
- New Seating
- Scenic Pushed back 1'
- added curtains

We acknowledge that the Adelphi Black Box Theater resides on the ancestral and unceded lands of the Merrick and Munsee Peoples. We pay respect to the elders past and present. We acknowledge the truth of violence perpetrated in the name of this country and make a commitment to uncovering that truth. Since our activities are often shared digitally to and through the internet, we also consider the legacy of colonization embedded within the technology, structures, and ways of thinking we use every day. We are using equipment, processes, and high-speed internet, not available in many indigenous communities. Even the technologies that are central to much of the art that we make, leaves large carbon footprints, contributing to changing climates that disproportionately affect indigenous people worldwide. We invite you to join us in acknowledging all of this, as well as our shared responsibility to make good of this time and for each of us to consider our roles in reconciliation, decolonization, and ally-ship.

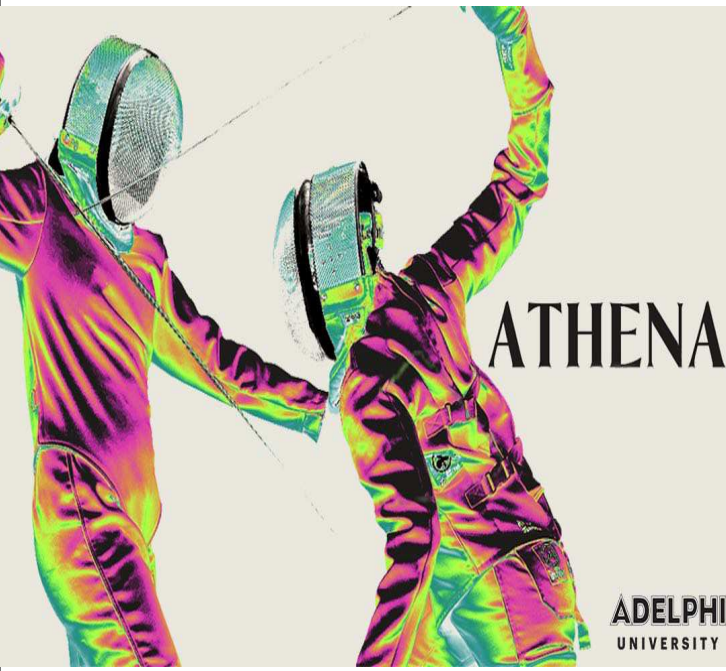

ATHENA

GRACIE GARDNER

DIRECTED BY
EMILY ABBRAMS

PRESENTED BY
ADELPHI DEPT OF THEATRE

LOCATION
BLACK BOX THEATER

TECHNICAL DIRECTOR
MARK QUILES

SOUND BY
OLIVIA REID

COSTUMES BY
LATREL THOMPSON


LIGHTING BY
SARAH BAILEIGH

SCENIC DESIGN BY
DANIELLE PECCHIOLI
daniellepecchioli@gmail.com
(848) 221 - 5352
@danielleptech

ALL SPECIFICATIONS RELATE SOLELY TO THE APPEARANCE OF THE SCENERY, NOT TO MATTERS OF STRUCTURAL INTEGRITY AND/OR SAFETY. THE DESIGNER IS NOT RESPONSIBLE FOR DAMAGES RESULTING FROM THE FAILURE TO EXECUTE THE DESIGNS AND PLANS PREPARED BY THE DESIGNER IN A SAFE AND RESPONSIBLE MANNER. THE DESIGNER IS PREPARED TO ALTER ANY SPECIFICATIONS WHICH MAY NOT BE COMPATIBLE WITH PROPER SAFETY PRECAUTIONS.


01 of 15	Drawn by Danielle Pecchioli
	DATE: 3-7-2025
	SCALE: N/A
	FILE NAME: DP_REV 2
	ATHENA_03/07/25

INDEX

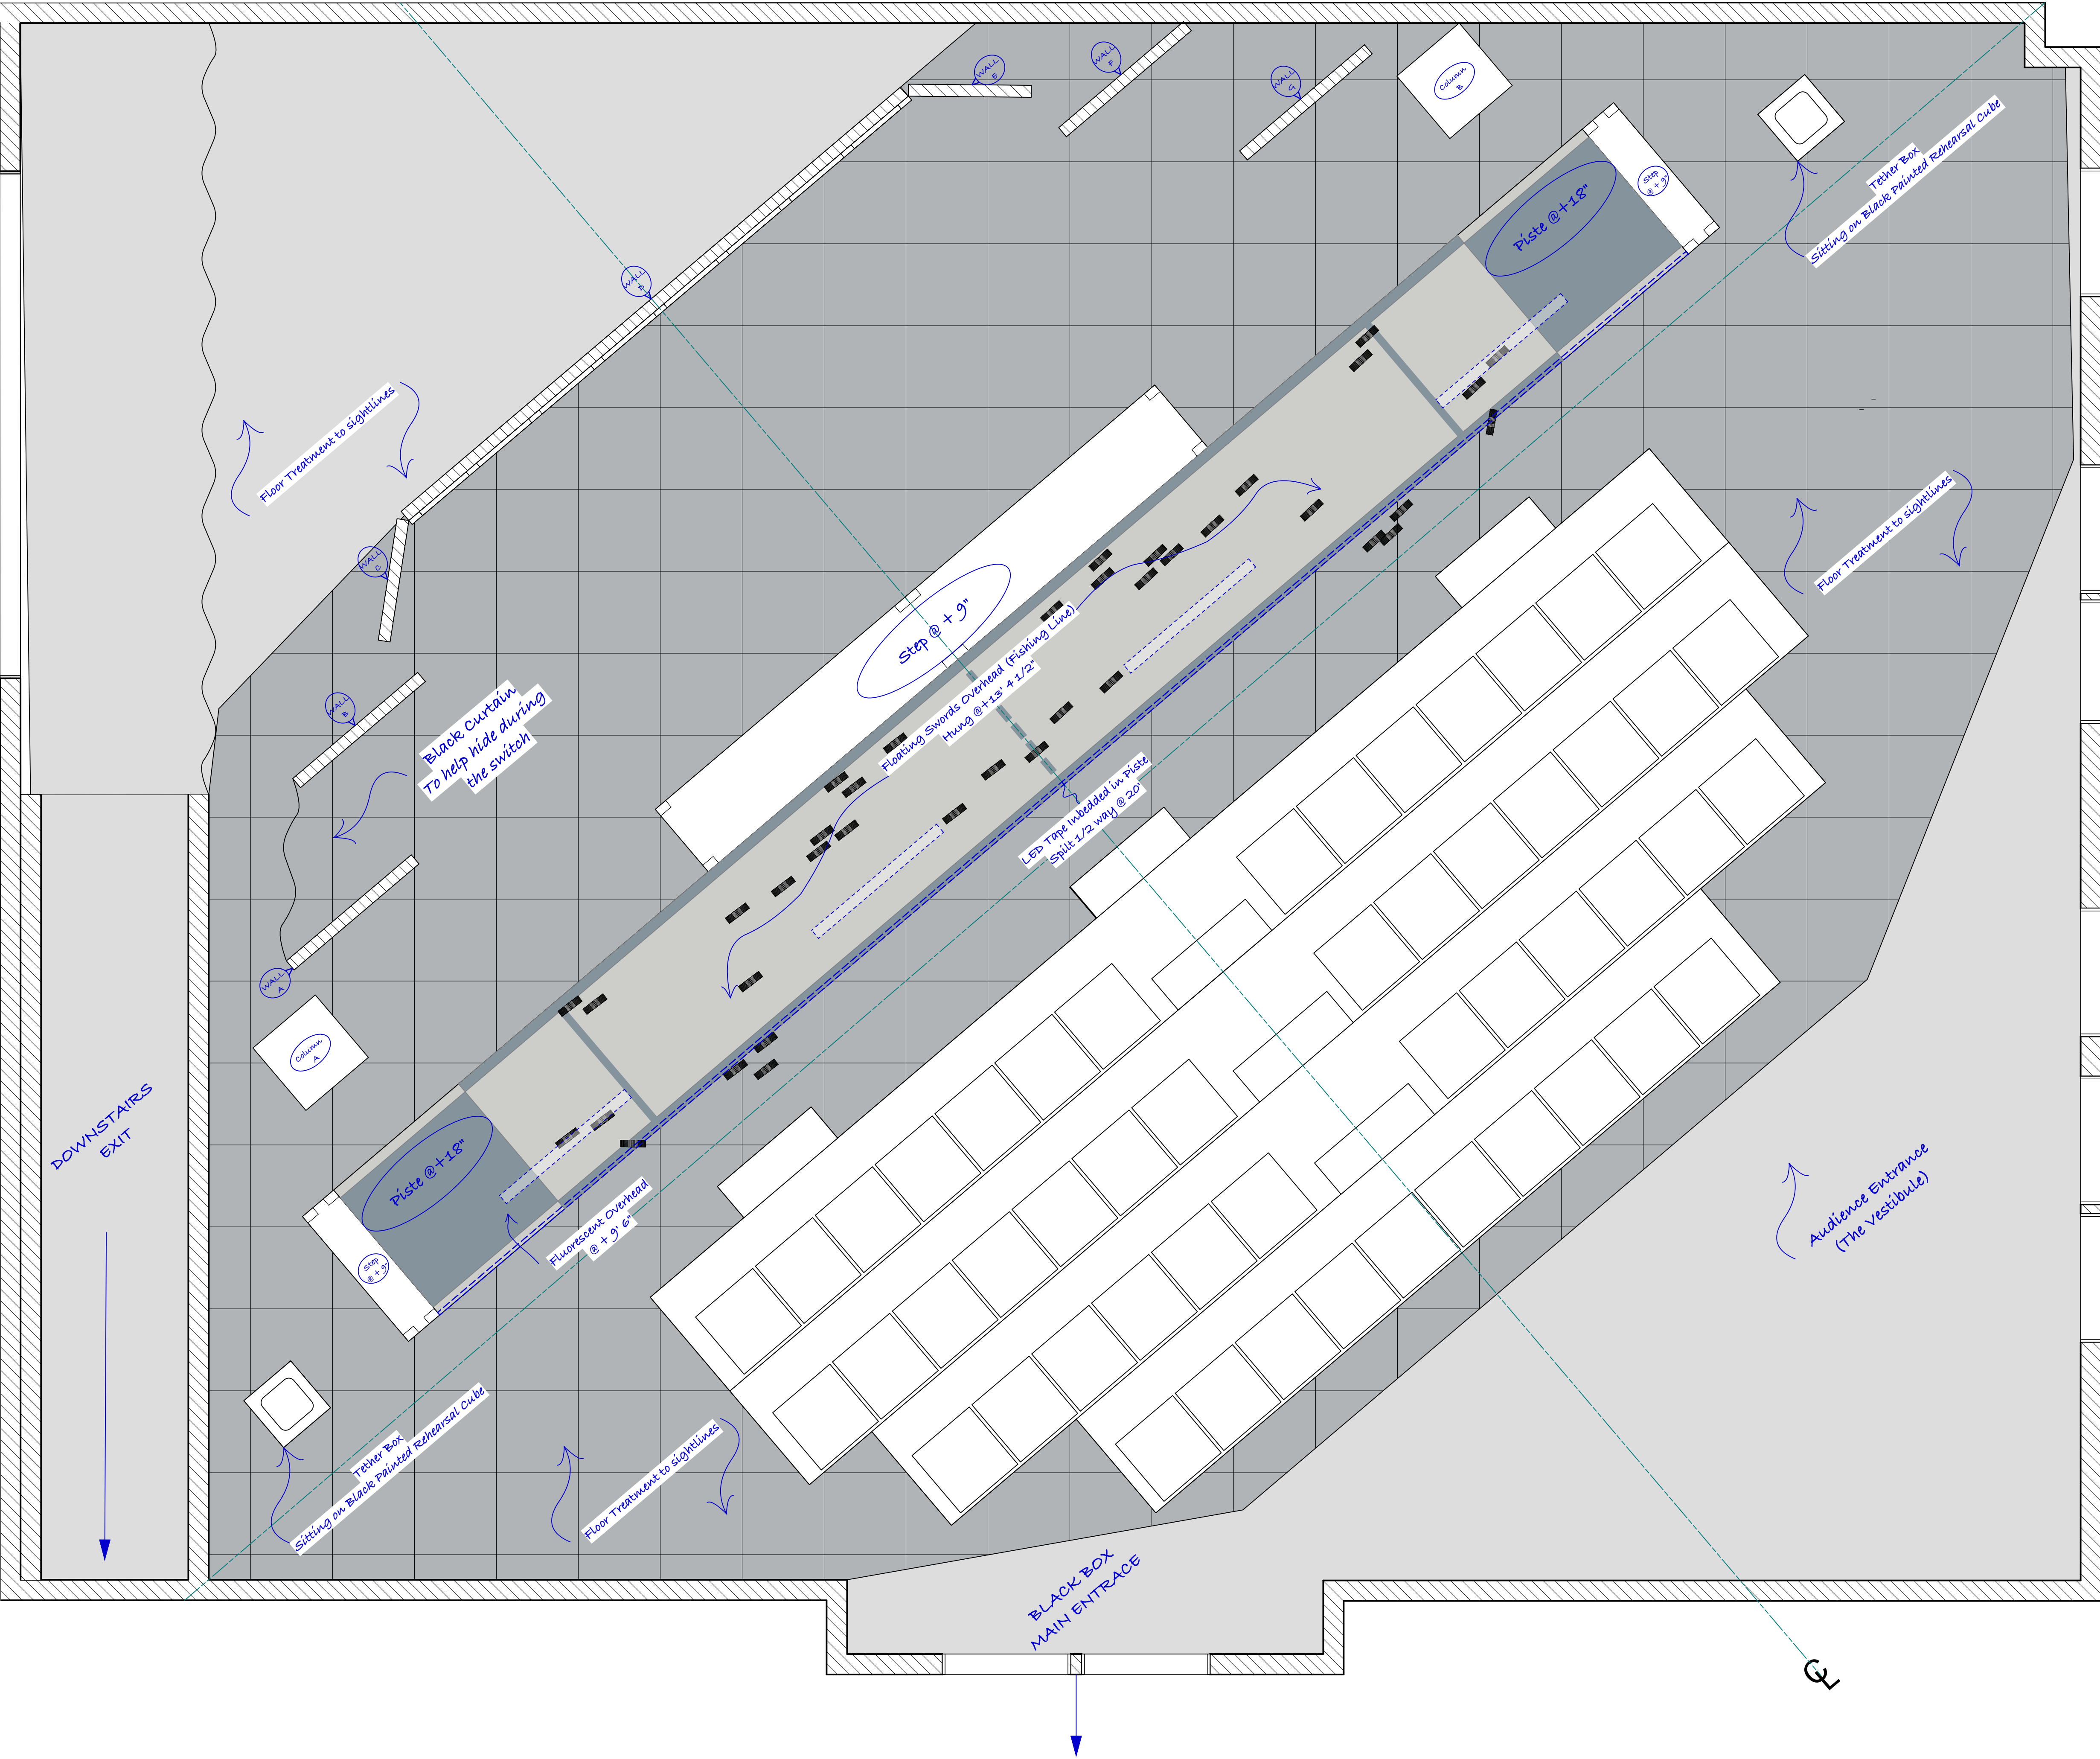

We acknowledge that the Adelphi Black Box Theater resides on the ancestral and unceded lands of the Merrick and Munsee Peoples. We pay respect to the elders past and present. We acknowledge the truth of violence perpetrated in the name of this country and make a commitment to uncovering that truth.

Since our activities are often shared digitally to and through the internet, we also consider the legacy of colonization embedded within the technology, structures, and ways of thinking we use every day. We are using equipment, processes, and high-speed internet, not available in many indigenous communities. Even the technologies that are central to much of the art that we make, leaves large carbon footprints, contributing to changing climates that disproportionately affect indigenous people worldwide. We invite you to join us in acknowledging all of this, as well as our shared responsibility to make good of this time and for each of us to consider our roles in reconciliation, decolonization, and ally-ship.

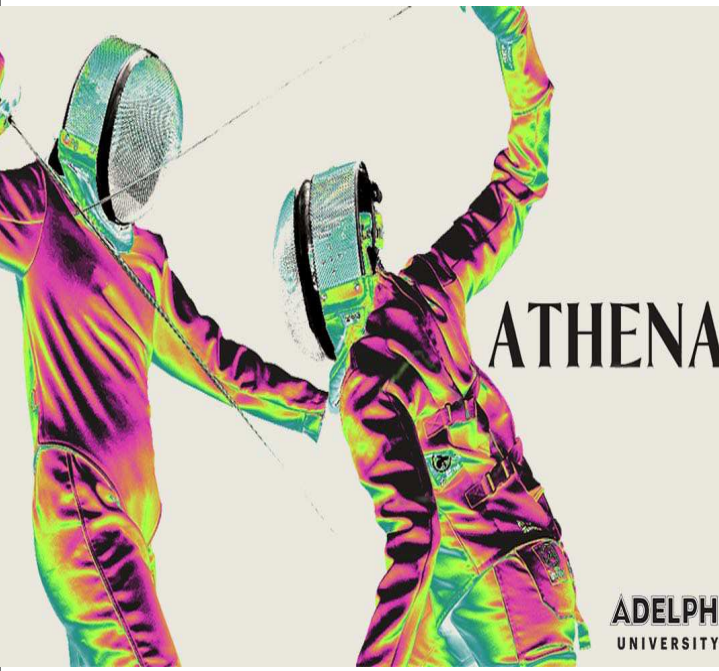

ATHENA

BY GRACIE GARDNER

DIRECTED BY
EMILY ABBRAMS

PRESENTED BY
ADELPHI DEPT OF THEATRE

LOCATION
BLACK BOX THEATER

TECHNICAL DIRECTOR
MARK QUILES

SOUND BY
OLIVIA REID

COSTUMES BY
LATREL THOMPSON

LIGHTING BY
SARAH BAILEIGH

SCENIC DESIGN BY
DANIELLE PECCHIOLI

Daniellepecchioli@gmail.com
(848) 221 - 5352
@danielleptech


ALL SPECIFICATIONS RELATE SOLELY TO THE APPEARANCE OF THE SCENERY, NOT TO MATTERS OF STRUCTURAL INTEGRITY AND/OR SAFETY. THE DESIGNER IS NOT RESPONSIBLE FOR DAMAGES RESULTING FROM THE FAILURE TO EXECUTE THE DESIGNS AND PLANS PREPARED BY THE DESIGNER IN A SAFE AND RESPONSIBLE MANNER. THE DESIGNER IS PREPARED TO ALTER ANY SPECIFICATIONS WHICH MAY NOT BE COMPATIBLE WITH PROPER SAFETY PRECAUTIONS.

Drawn by
Danielle Pecchioli

02 of 15

DATE: 3 - 7 - 2025
SCALE: 1/2" = 1'
FILE NAME:
DP_REV 2
ATHENA_03/07/25

GROUNDPLAN

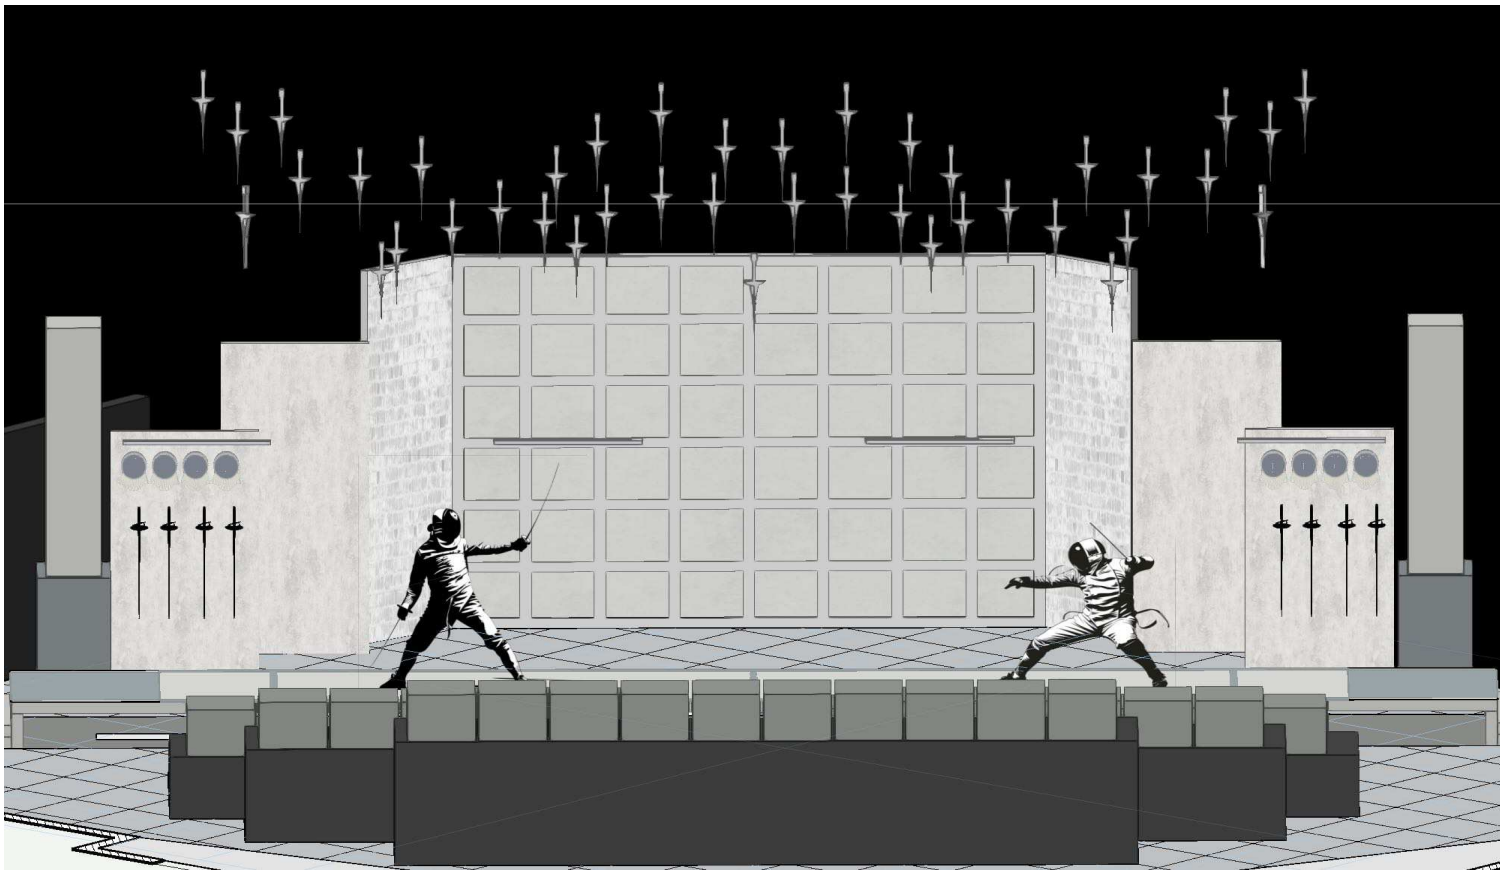


Front 3D View
Not to Scale




<https://www.homedepot.com/p/VEVOR-LED-Ceiling-Light-4-ft-40-Watt-Equivalent-Integrated-LED-Shop-Light-4500-LM-with-ON-OFF-Switch-for-Garage-Home-4-Pack-KLJLEDXGD4YCOPON-5V1/327192310>

LED Hanging Overhead Light's

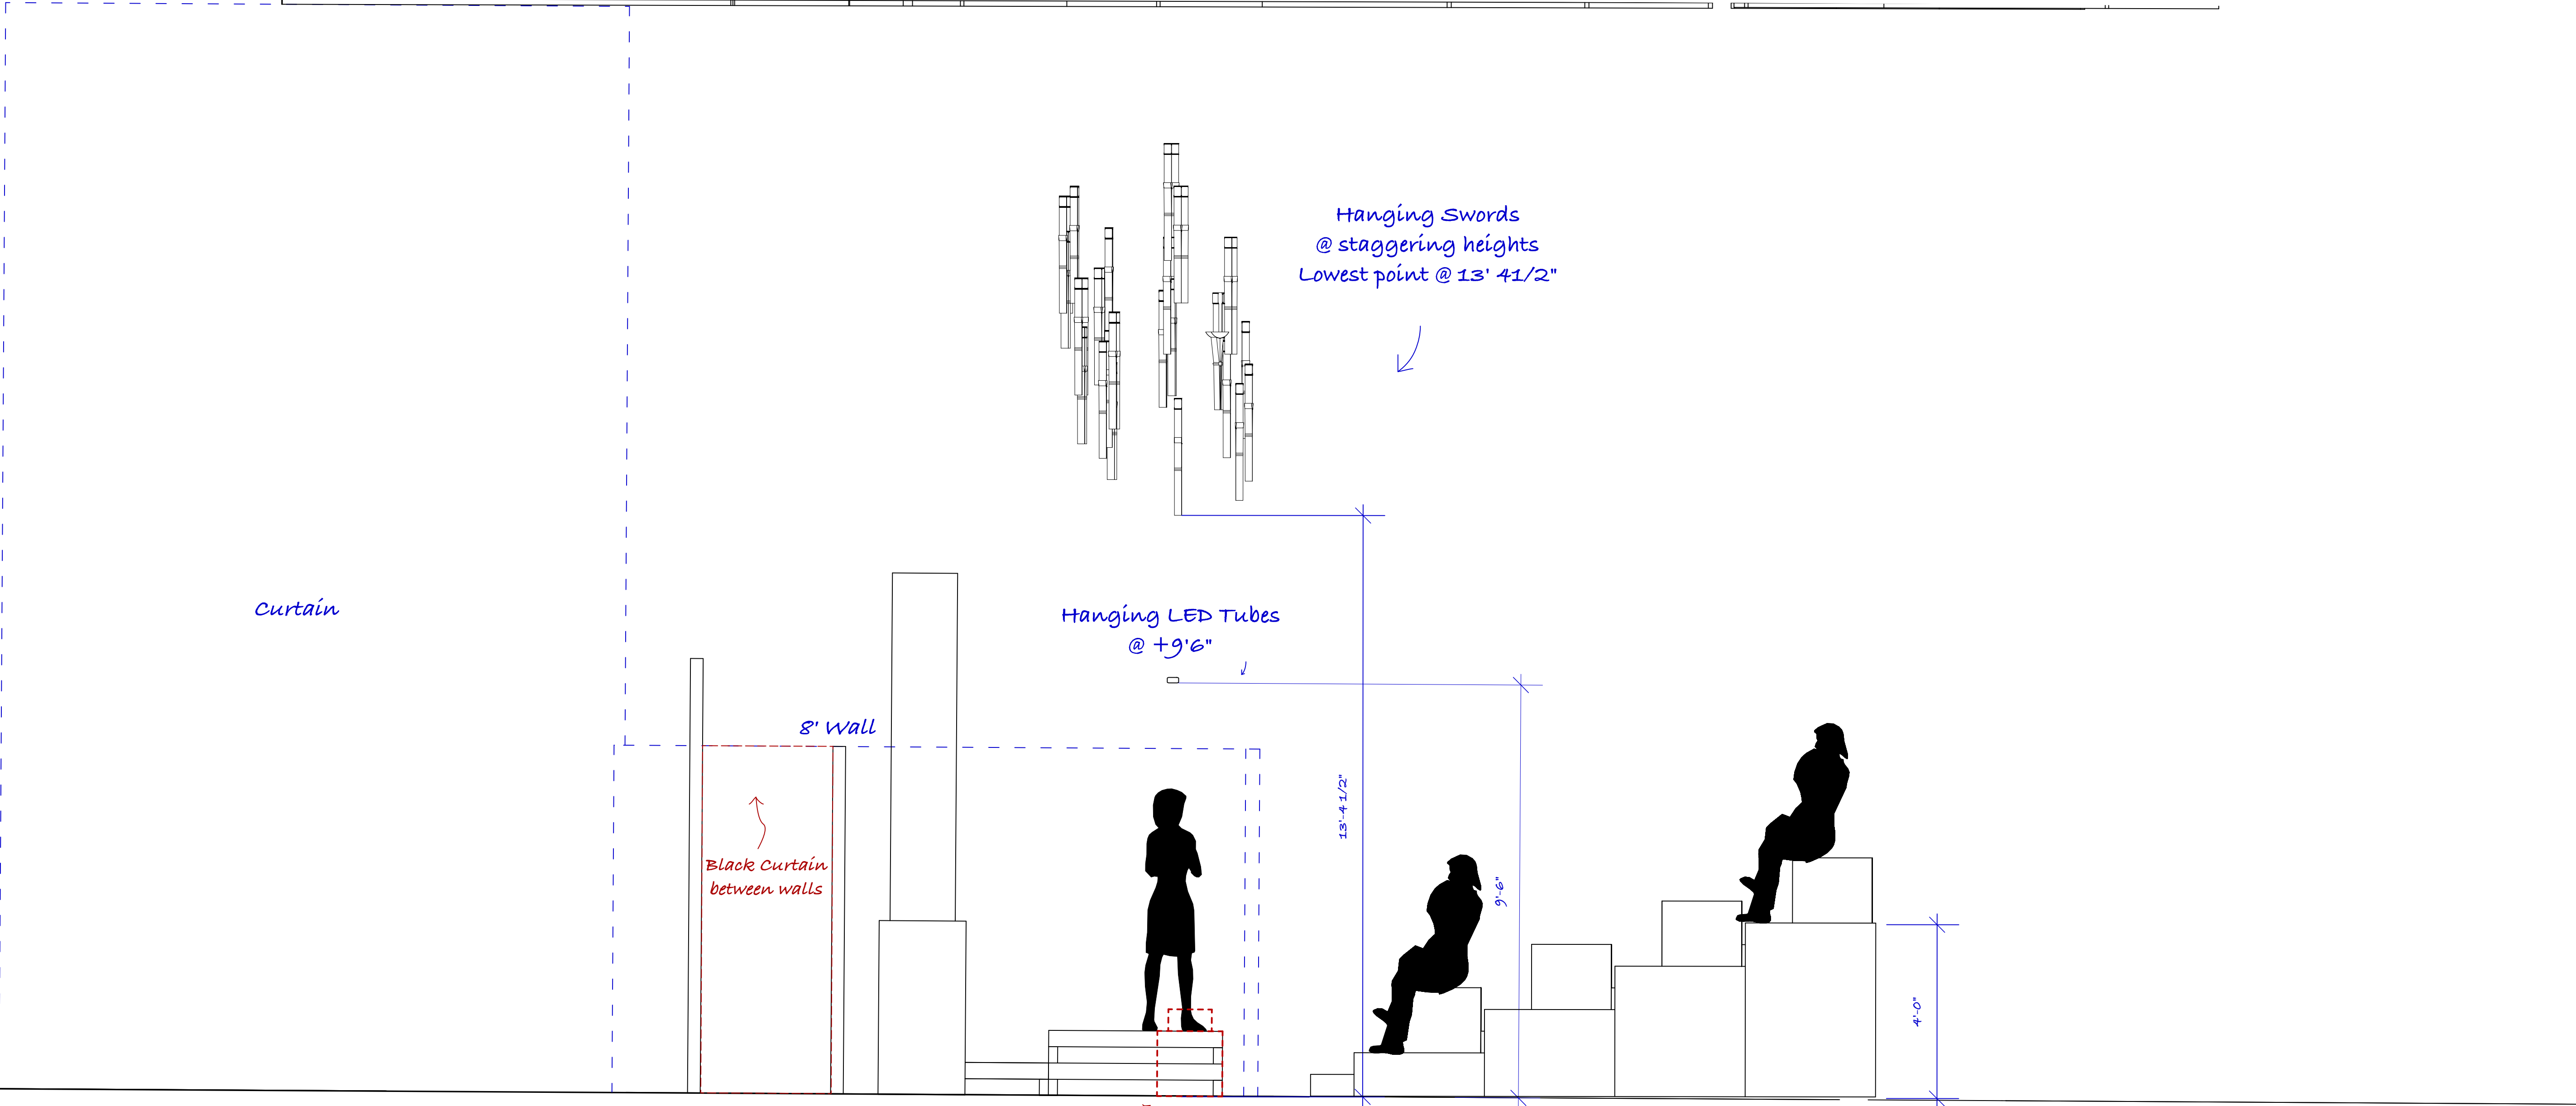

LEFT SECTION

We acknowledge that the Adelphi Black Box Theater resides on the ancestral and unceded lands of the Merrick and Munsee Peoples. We pay respect to the elders past and present. We acknowledge the truth of violence perpetrated in the name of this country and make a commitment to uncovering that truth. Since our activities are often shared digitally to and through the internet, we also consider the legacy of colonization embedded within the technology, structures, and ways of thinking we use every day. We are using equipment, processes, and high-speed internet, not available in many indigenous communities. Even the technologies that are central to much of the art that we make, leaves large carbon footprints, contributing to changing climates that disproportionately affect indigenous people worldwide. We invite you to join us in acknowledging all of this, as well as our shared responsibility to make good of this time and for each of us to consider our roles in reconciliation, decolonization, and ally-ship.

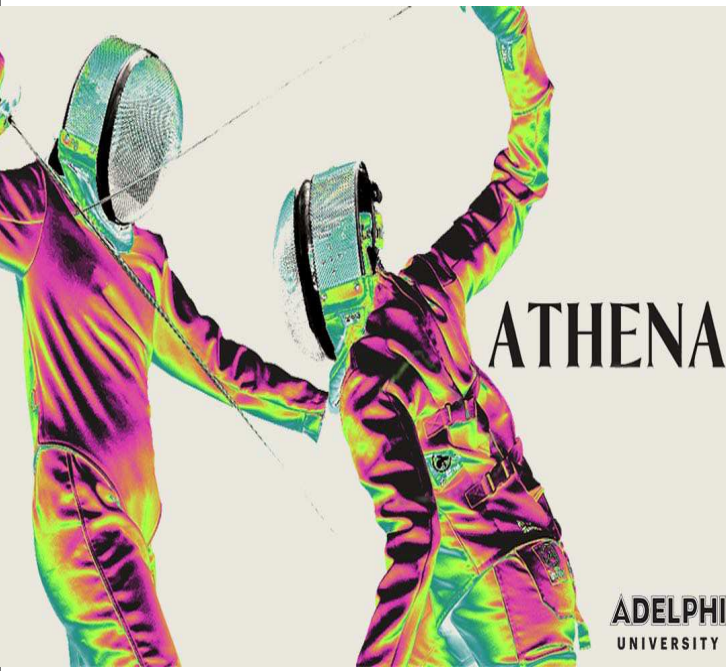

ATHENA

BY GRACIE GARDNER

DIRECTED BY
EMILY ABBRAMS

PRESENTED BY
ADELPHI DEPT OF THEATRE

LOCATION
BLACK BOX THEATER

TECHNICAL DIRECTOR
MARK QUILES

SOUND BY
OLIVIA REID

COSTUMES BY
LATREL THOMPSON


LIGHTING BY
SARAH BAILEIGH

SCENIC DESIGN BY
DANIELLE PECCHIOLI
Daniellepecchioli@gmail.com
(848) 221 - 5352
[@danielleptech](https://www.instagram.com/danielleptech)

ALL SPECIFICATIONS RELATE SOLELY TO THE APPEARANCE OF THE SCENERY, NOT TO MATTERS OF STRUCTURAL INTEGRITY AND/OR SAFETY. THE DESIGNER IS NOT RESPONSIBLE FOR DAMAGES RESULTING FROM THE FAILURE TO EXECUTE THE DESIGNS AND PLANS PREPARED BY THE DESIGNER IN A SAFE AND RESPONSIBLE MANNER. THE DESIGNER IS PREPARED TO ALTER ANY SPECIFICATIONS WHICH MAY NOT BE COMPATIBLE WITH PROPER SAFETY PRECAUTIONS.

Drawn by
Danielle Pecchioli
03 of 15
DATE: 3 - 7 - 2025
SCALE: 1/2" = 1'
FILE NAME:
DP_REV 2
ATHENA_03/07/25

SECTION: LEFT

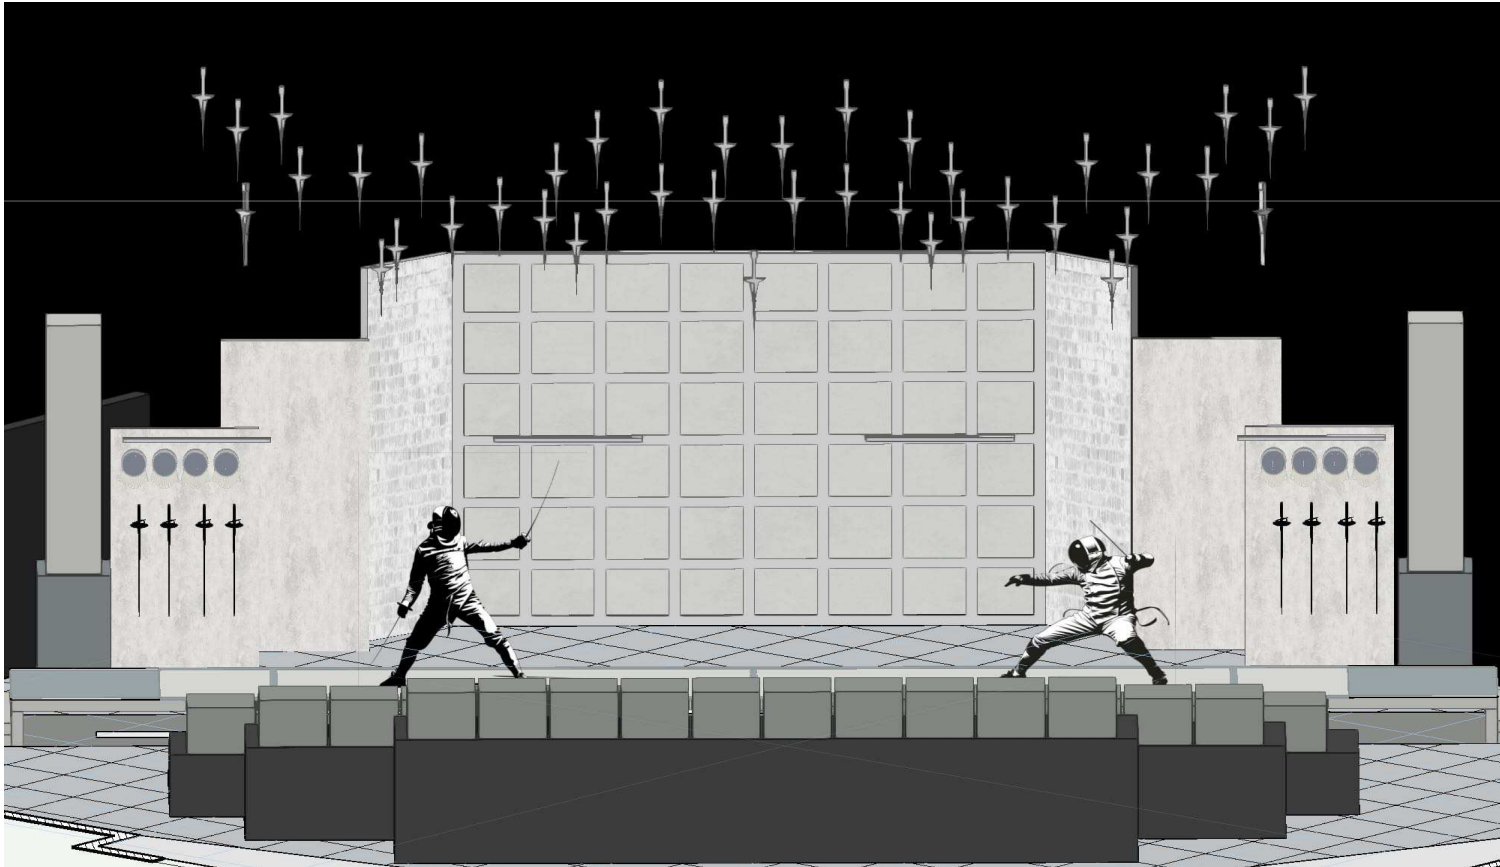


Front 3D View
Not to Scale




<https://www.homedepot.com/p/VEVOR-LED-Ceiling-Light-4-ft-40-Watt-Equivalent-Integrated-LED-Shop-Light-4500-LM-with-ON-OFF-Switch-for-Garage-Home-4-Pack-KLJLEDXGD4YCOPON-5V1/327192310>

LED Hanging Overhead Light's

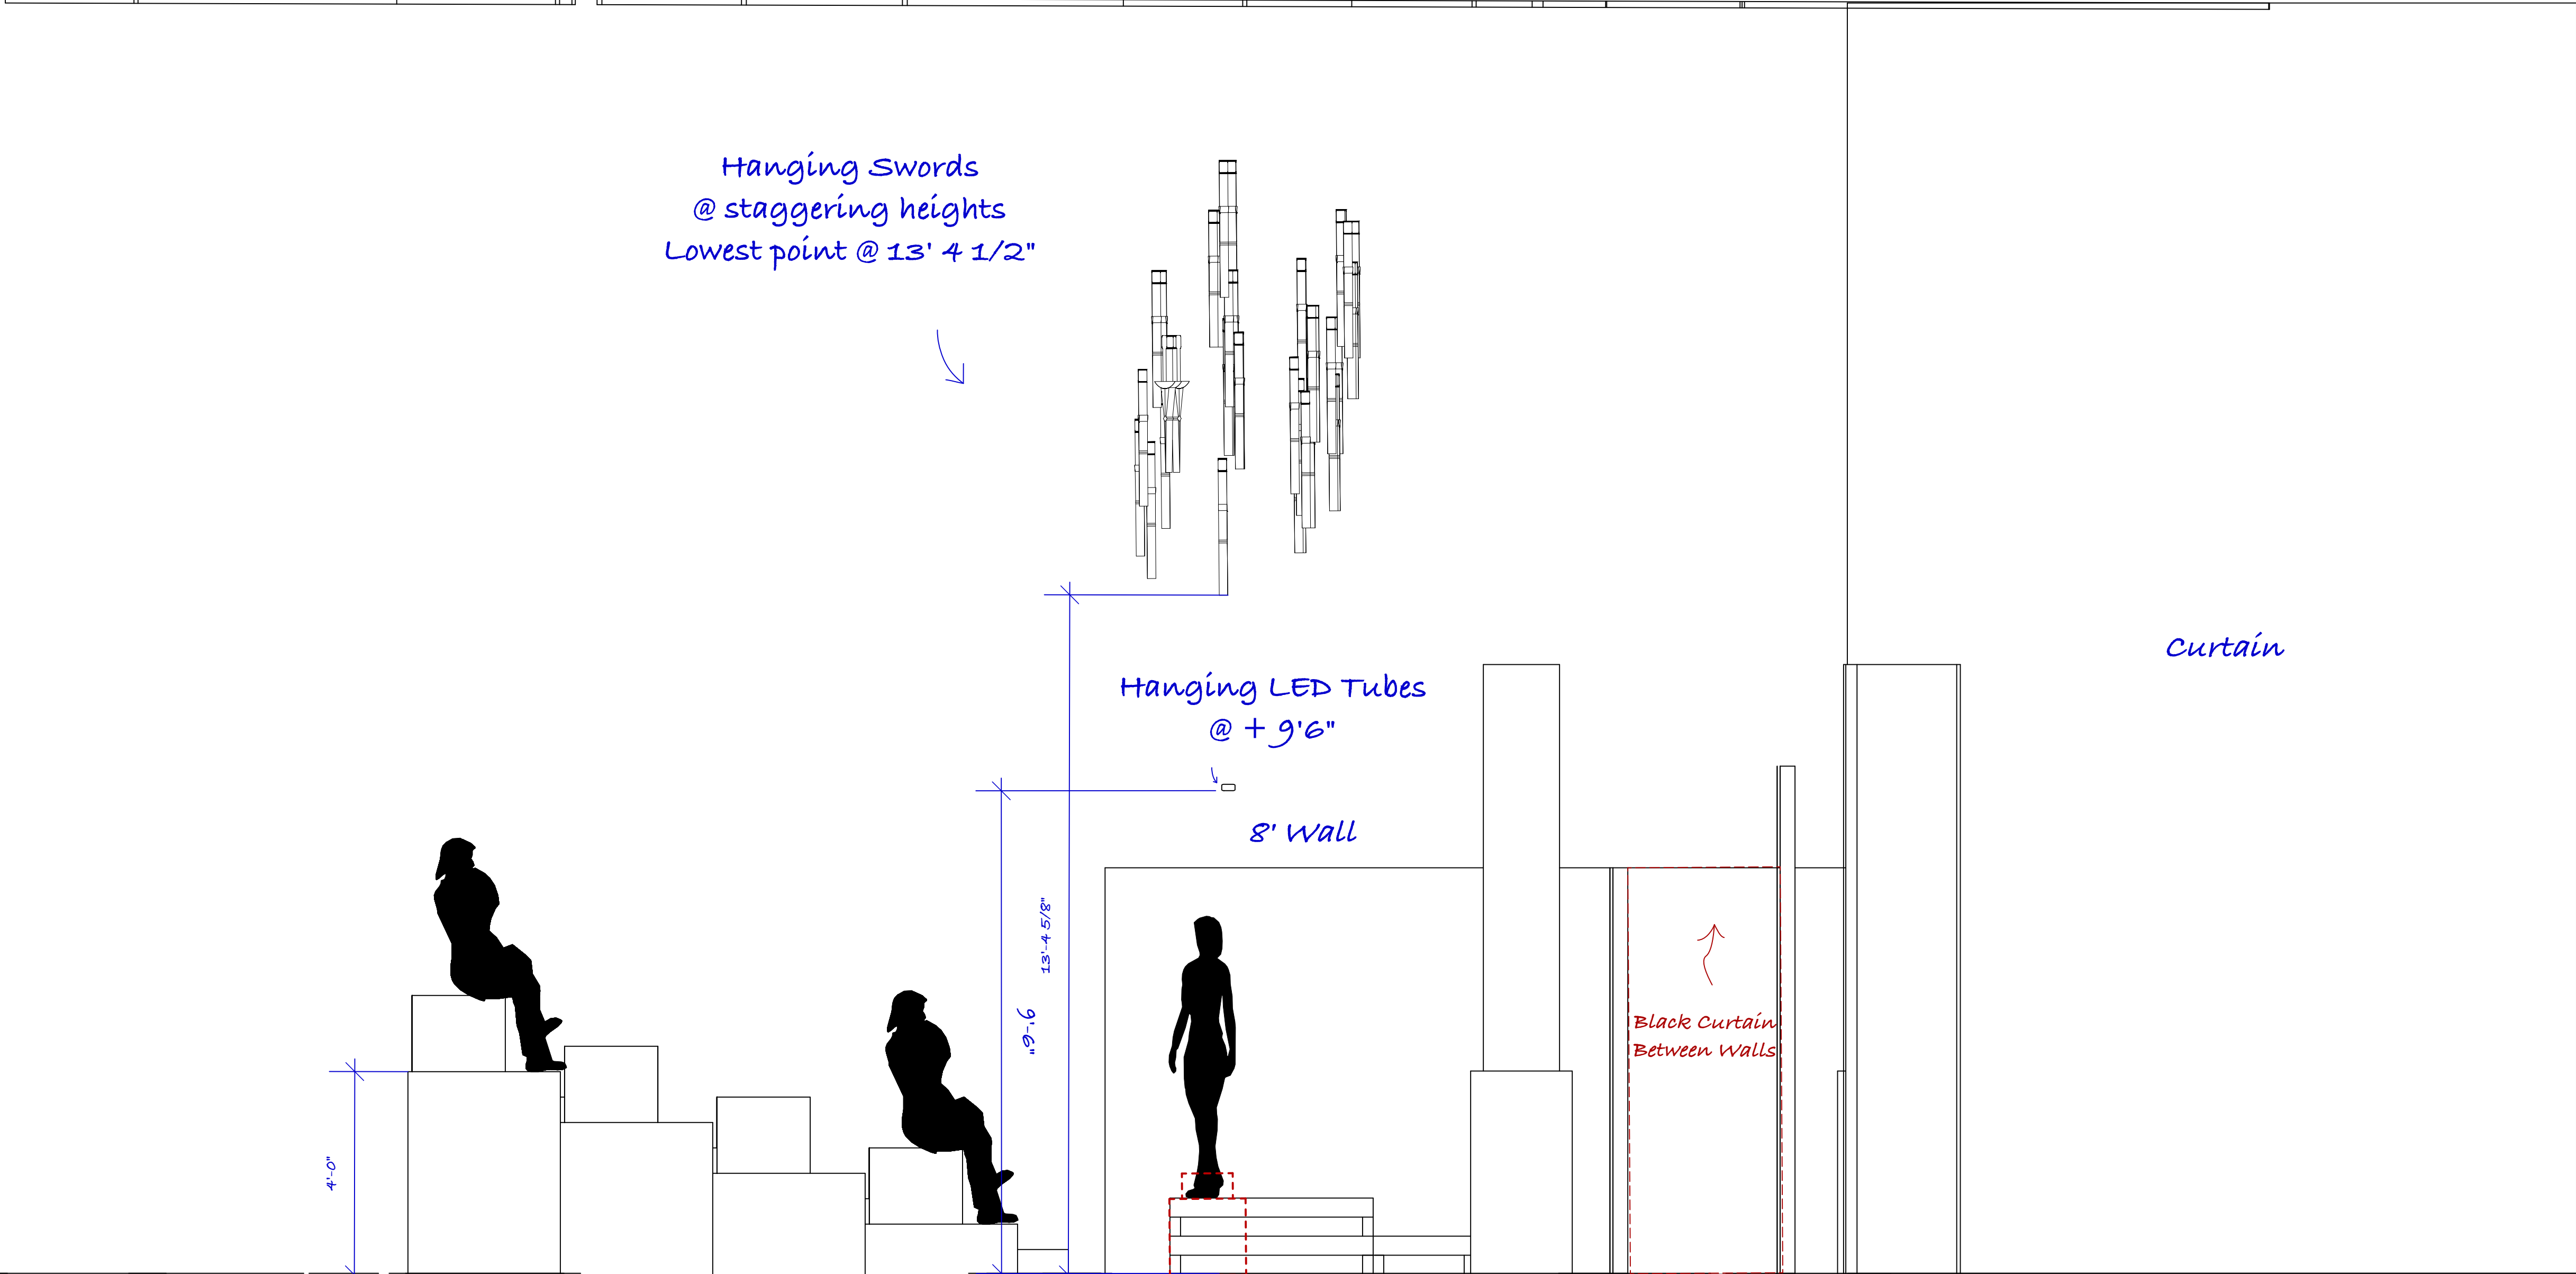

RIGHT SECTION

We acknowledge that the Adelphi Black Box Theater resides on the ancestral and unceded lands of the Merrick and Munsee Peoples. We pay respect to the elders past and present. We acknowledge the truth of violence perpetrated in the name of this country and make a commitment to uncovering that truth. Since our activities are often shared digitally to and through the internet, we also consider the legacy of colonization embedded within the technology, structures, and ways of thinking we use every day. We are using equipment, processes, and high-speed internet, not available in many indigenous communities. Even the technologies that are central to much of the art that we make, leaves large carbon footprints, contributing to changing climates that disproportionately affect indigenous people worldwide. We invite you to join us in acknowledging all of this, as well as our shared responsibility to make good of this time and for each of us to consider our roles in reconciliation, decolonization, and ally-ship.

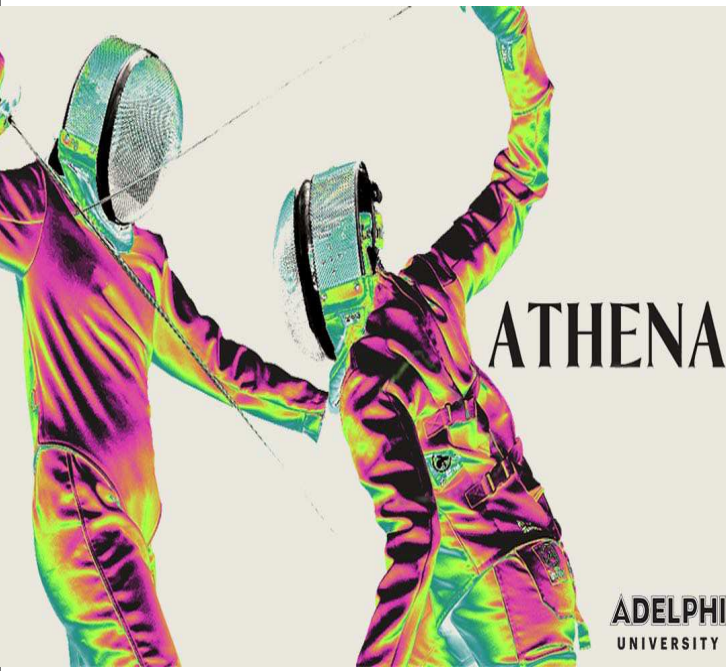

ATHENA

BY GRACIE GARDNER

DIRECTED BY
EMILY ABBRAMS

PRESENTED BY
ADELPHI DEPT OF THEATRE

LOCATION
BLACK BOX THEATER

TECHNICAL DIRECTOR
MARK QUILES

SOUND BY
OLIVIA REID

COSTUMES BY
LATREL THOMPSON

LIGHTING BY
SARAH BAILEIGH


SCENIC DESIGN BY
DANIELLE PECCHIOLO
daniellepecchioli@gmail.com
(848) 221 - 5352
@danielleptech

ALL SPECIFICATIONS RELATE SOLELY TO THE APPEARANCE OF THE SCENERY, NOT TO MATTERS OF STRUCTURAL INTEGRITY AND/OR SAFETY. THE DESIGNER IS NOT RESPONSIBLE FOR DAMAGES RESULTING FROM THE FAILURE TO EXECUTE THE DESIGNS AND PLANS PREPARED BY THE DESIGNER IN A SAFE AND RESPONSIBLE MANNER. THE DESIGNER IS PREPARED TO ALTER ANY SPECIFICATIONS WHICH MAY NOT BE COMPATIBLE WITH PROPER SAFETY PRECAUTIONS.


04 of 15

Drawn by
Danielle Pecchioli
DATE: 3 - 7 - 2025
SCALE: 1/2" = 1'
FILE NAME:
DP_REV 2
ATHENA_03/07/25

SECTION:
RIGHT

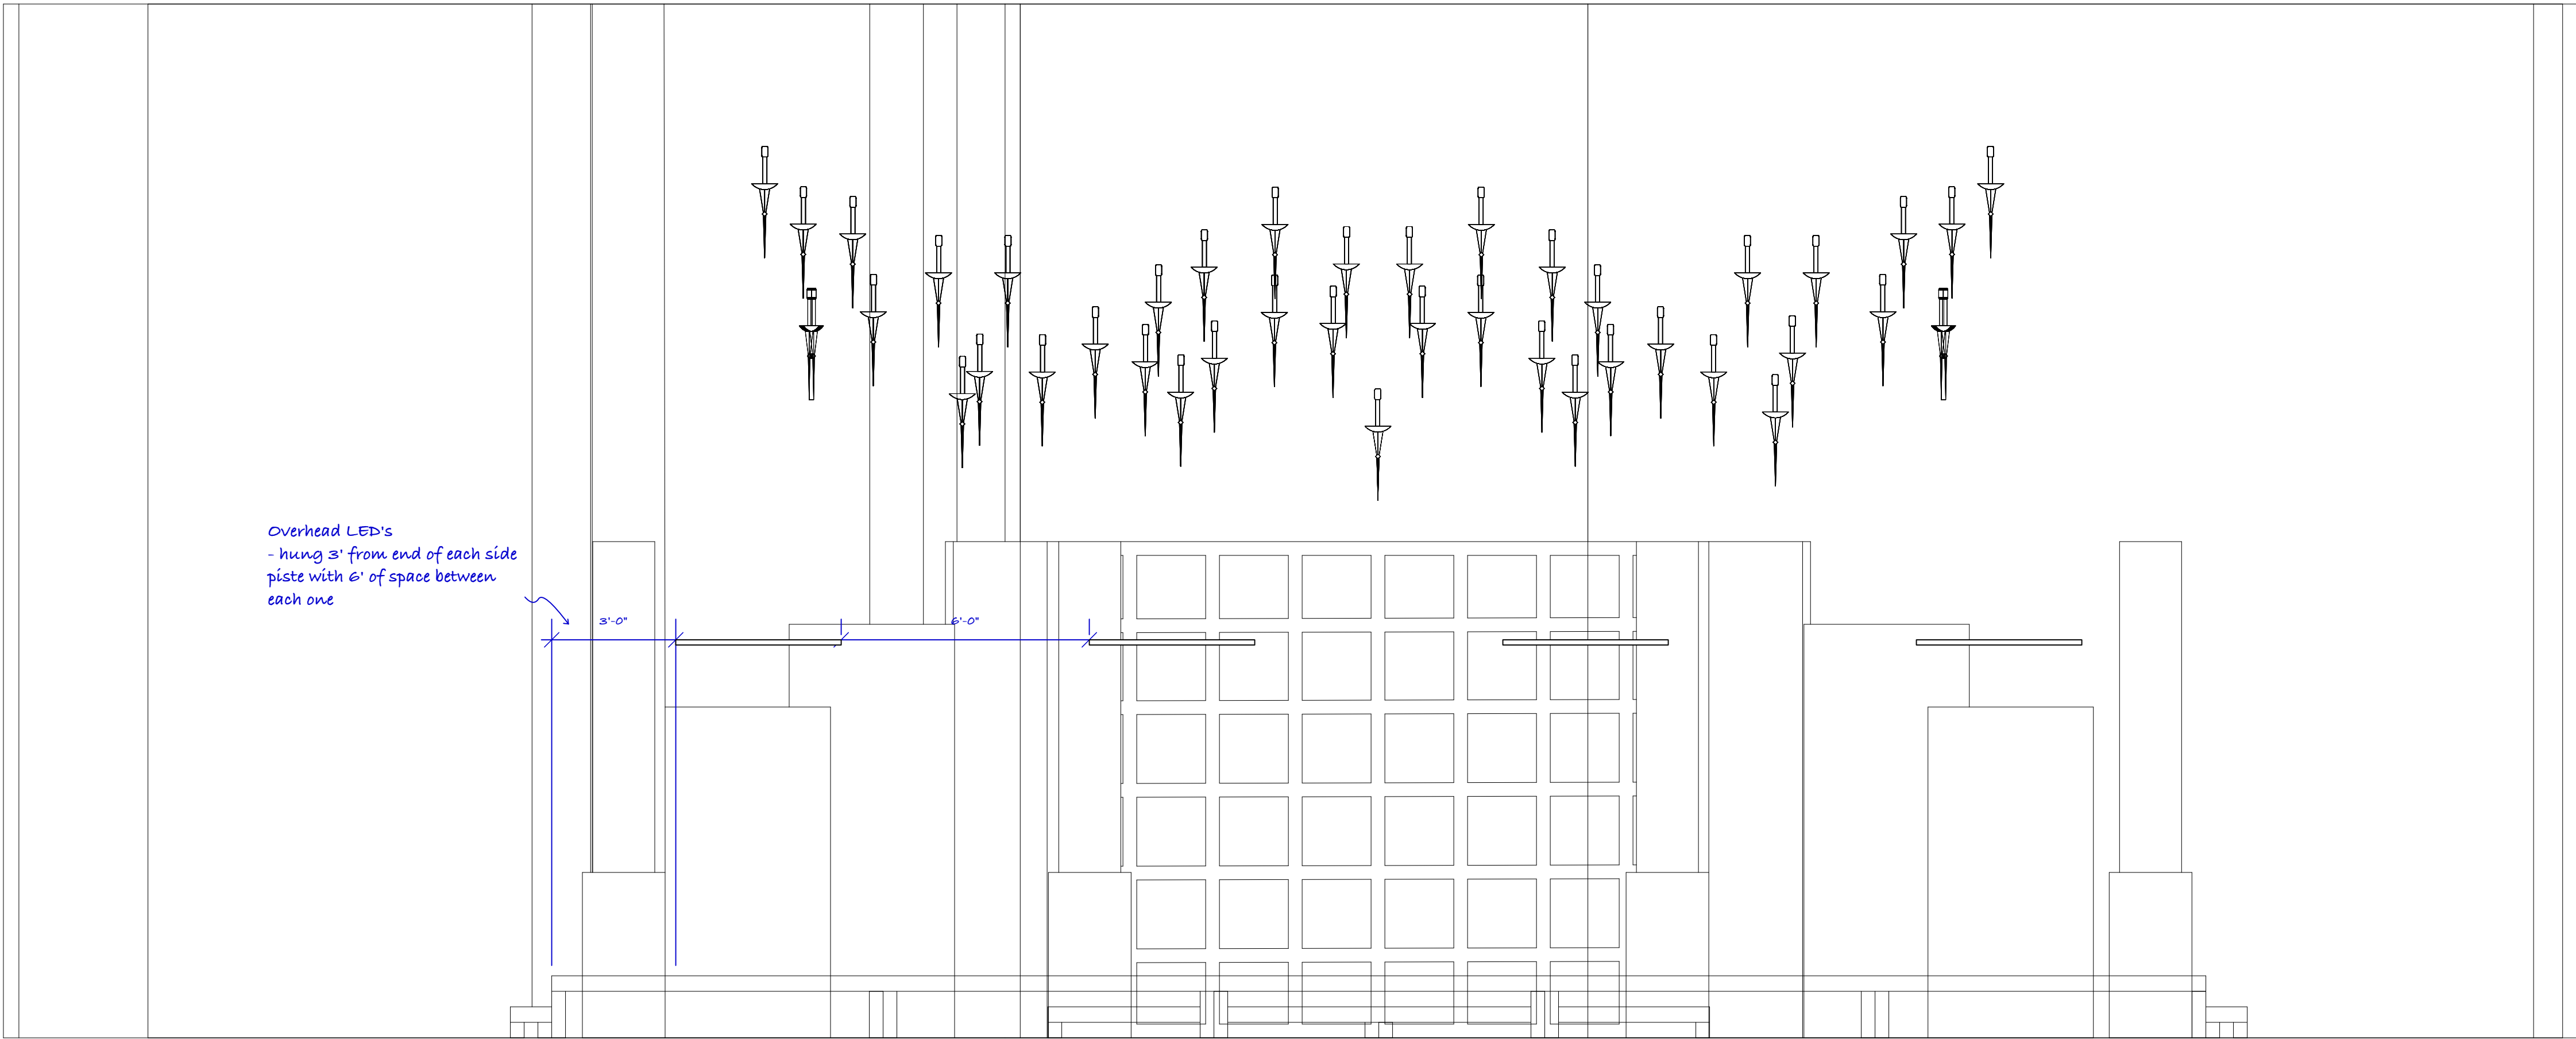


Front
No Audience Seating

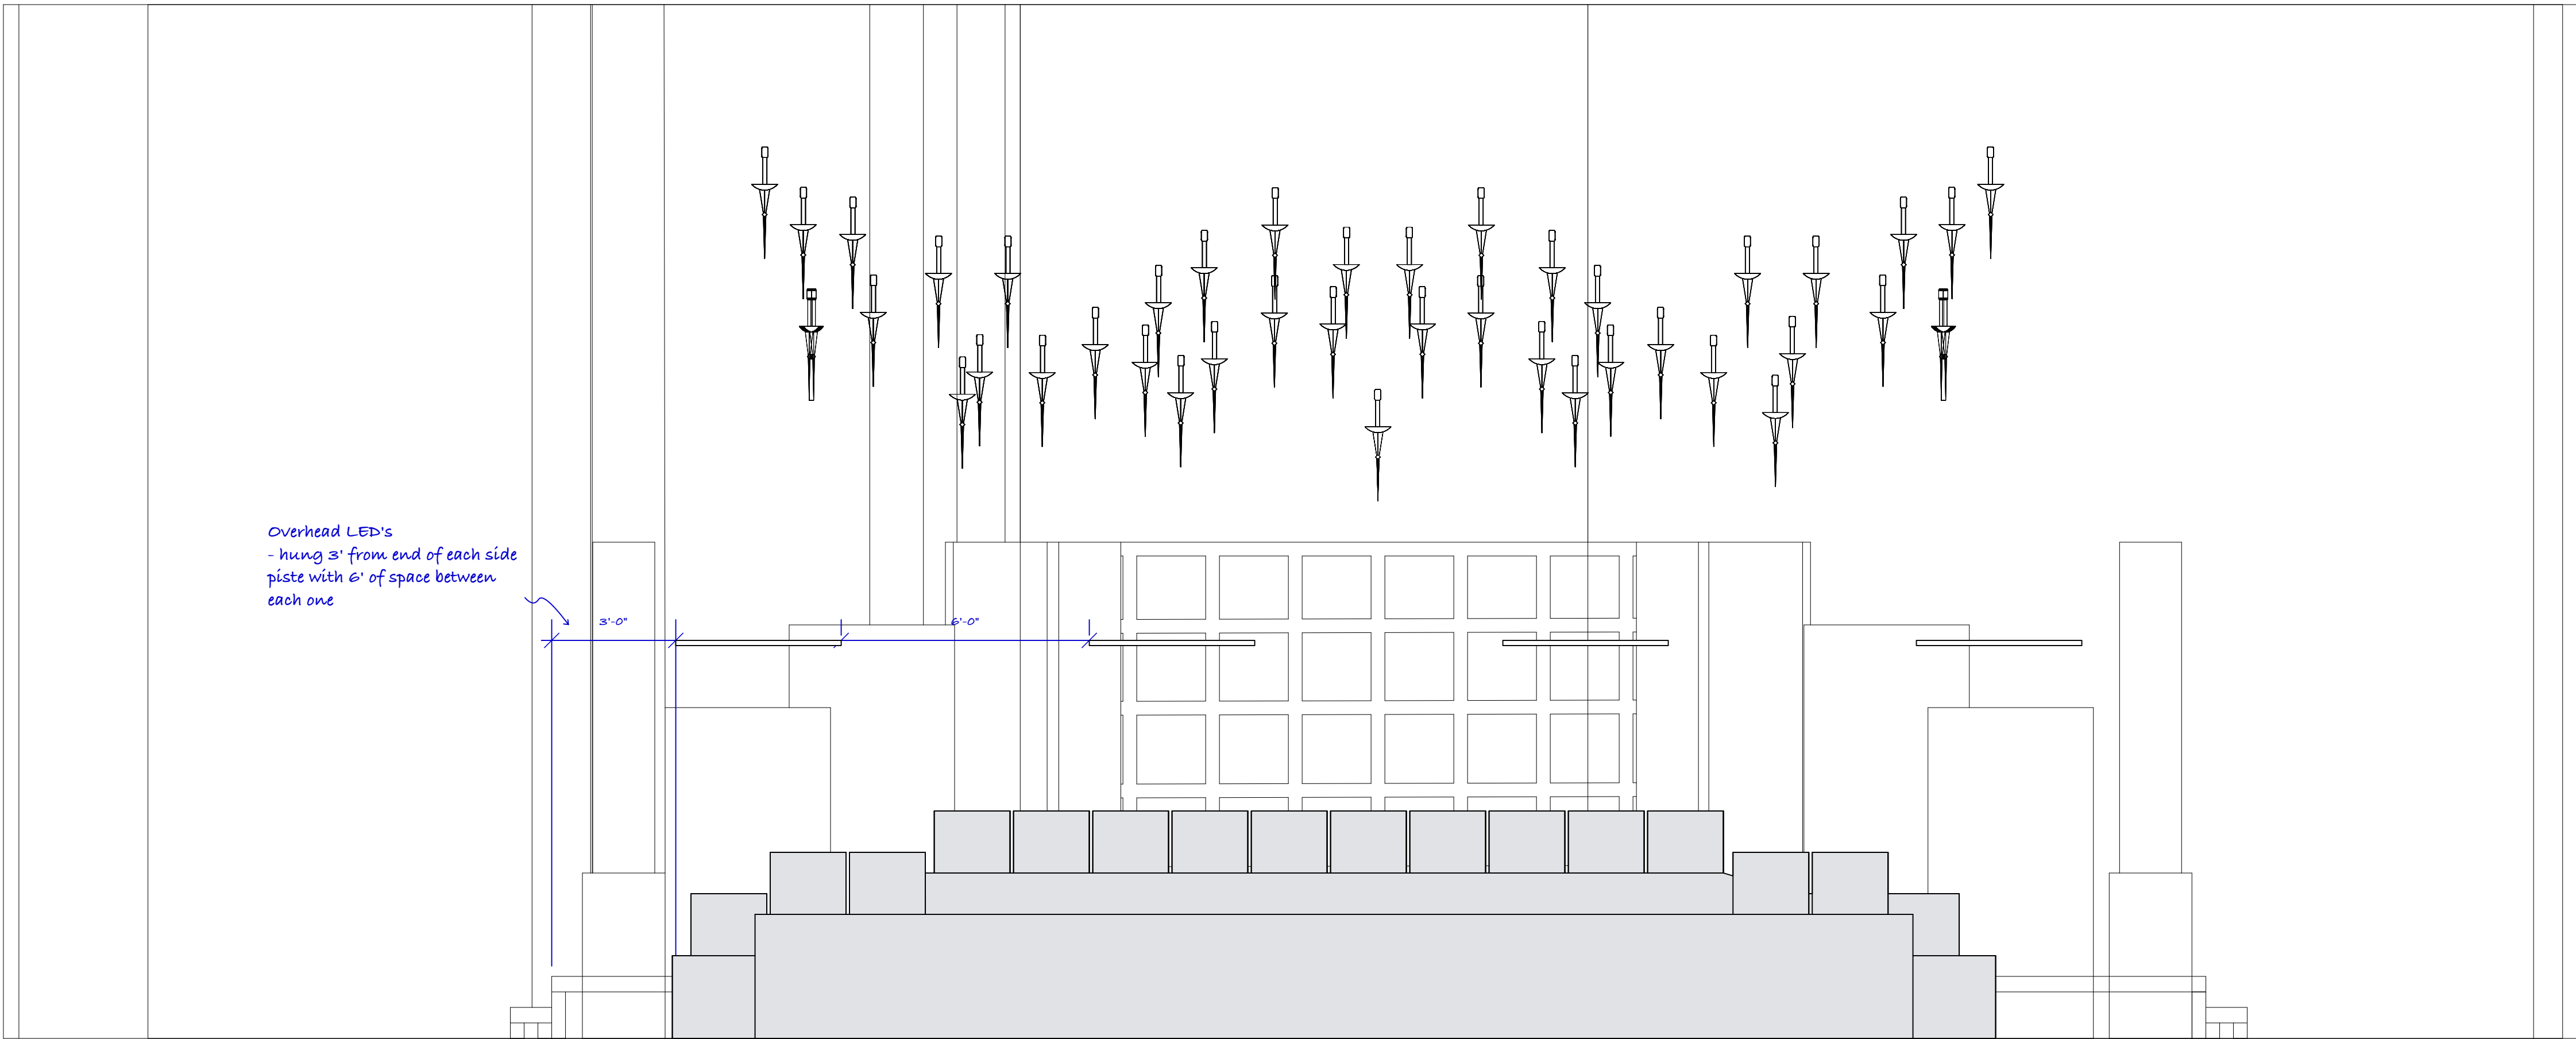

Front
With Audience Seating

We acknowledge that the Adelphi Black Box Theater resides on the ancestral and unceded lands of the Merrick and Munsee Peoples. We pay respect to the elders past and present. We acknowledge the truth of violence perpetrated in the name of this country and make a commitment to uncovering that truth. Since our activities are often shared digitally to and through the internet, we also consider the legacy of colonization embedded within the technology, structures, and ways of thinking we use every day. We are using equipment, processes, and high-speed internet, not available in many indigenous communities. Even the technologies that are central to much of the art that we make, leaves large carbon footprints, contributing to changing climates that disproportionately affect indigenous people worldwide. We invite you to join us in acknowledging all of this, as well as our shared responsibility to make good of this time and for each of us to consider our roles in reconciliation, decolonization, and ally-ship.

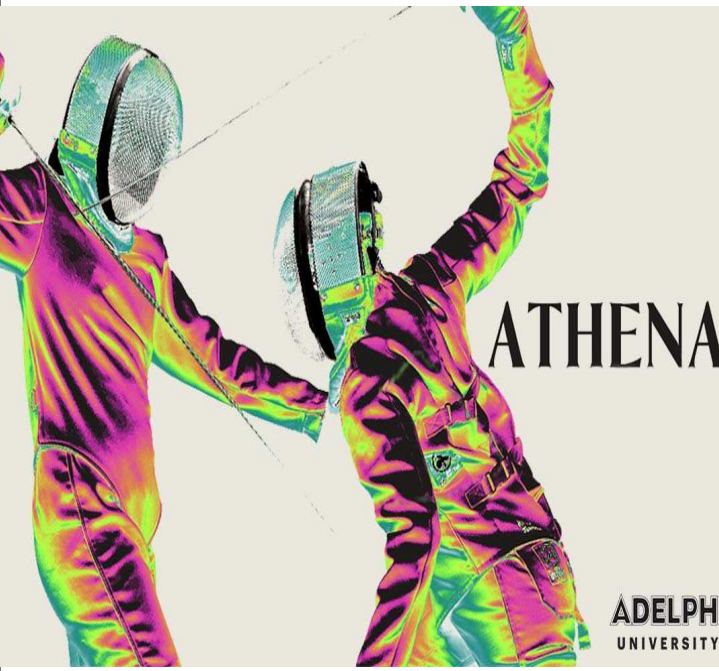

ATHENA

BY GRACIE GARDNER

DIRECTED BY
EMILY ABBRAMS

PRESENTED BY
ADELPHI DEPT OF THEATRE

LOCATION
BLACK BOX THEATER

TECHNICAL DIRECTOR
MARK QUILES

SOUND BY
OLIVIA REID

COSTUMES BY
LATREL THOMPSON


LIGHTING BY
SARAH BAILEIGH

SCENIC DESIGN BY
DANIELLE PECCHIOLI
daniellepecchioli@gmail.com
(848) 221 - 5352
@danielleptech

ALL SPECIFICATIONS RELATE SOLELY TO THE APPEARANCE OF THE SCENERY, NOT TO MATTERS OF STRUCTURAL INTEGRITY AND/OR SAFETY. THE DESIGNER IS NOT RESPONSIBLE FOR DAMAGES RESULTING FROM THE FAILURE TO EXECUTE THE DESIGNS AND PLANS PREPARED BY THE DESIGNER IN A SAFE AND RESPONSIBLE MANNER. THE DESIGNER IS PREPARED TO ALTER ANY SPECIFICATIONS WHICH MAY NOT BE COMPATIBLE WITH PROPER SAFETY PRECAUTIONS.

05 of 15


Drawn by
Danielle Pecchioli
DATE: 3 - 7 - 2025
SCALE: 3/8" = 1'
FILE NAME:
DP_REV 2
ATHENA_03/07/25

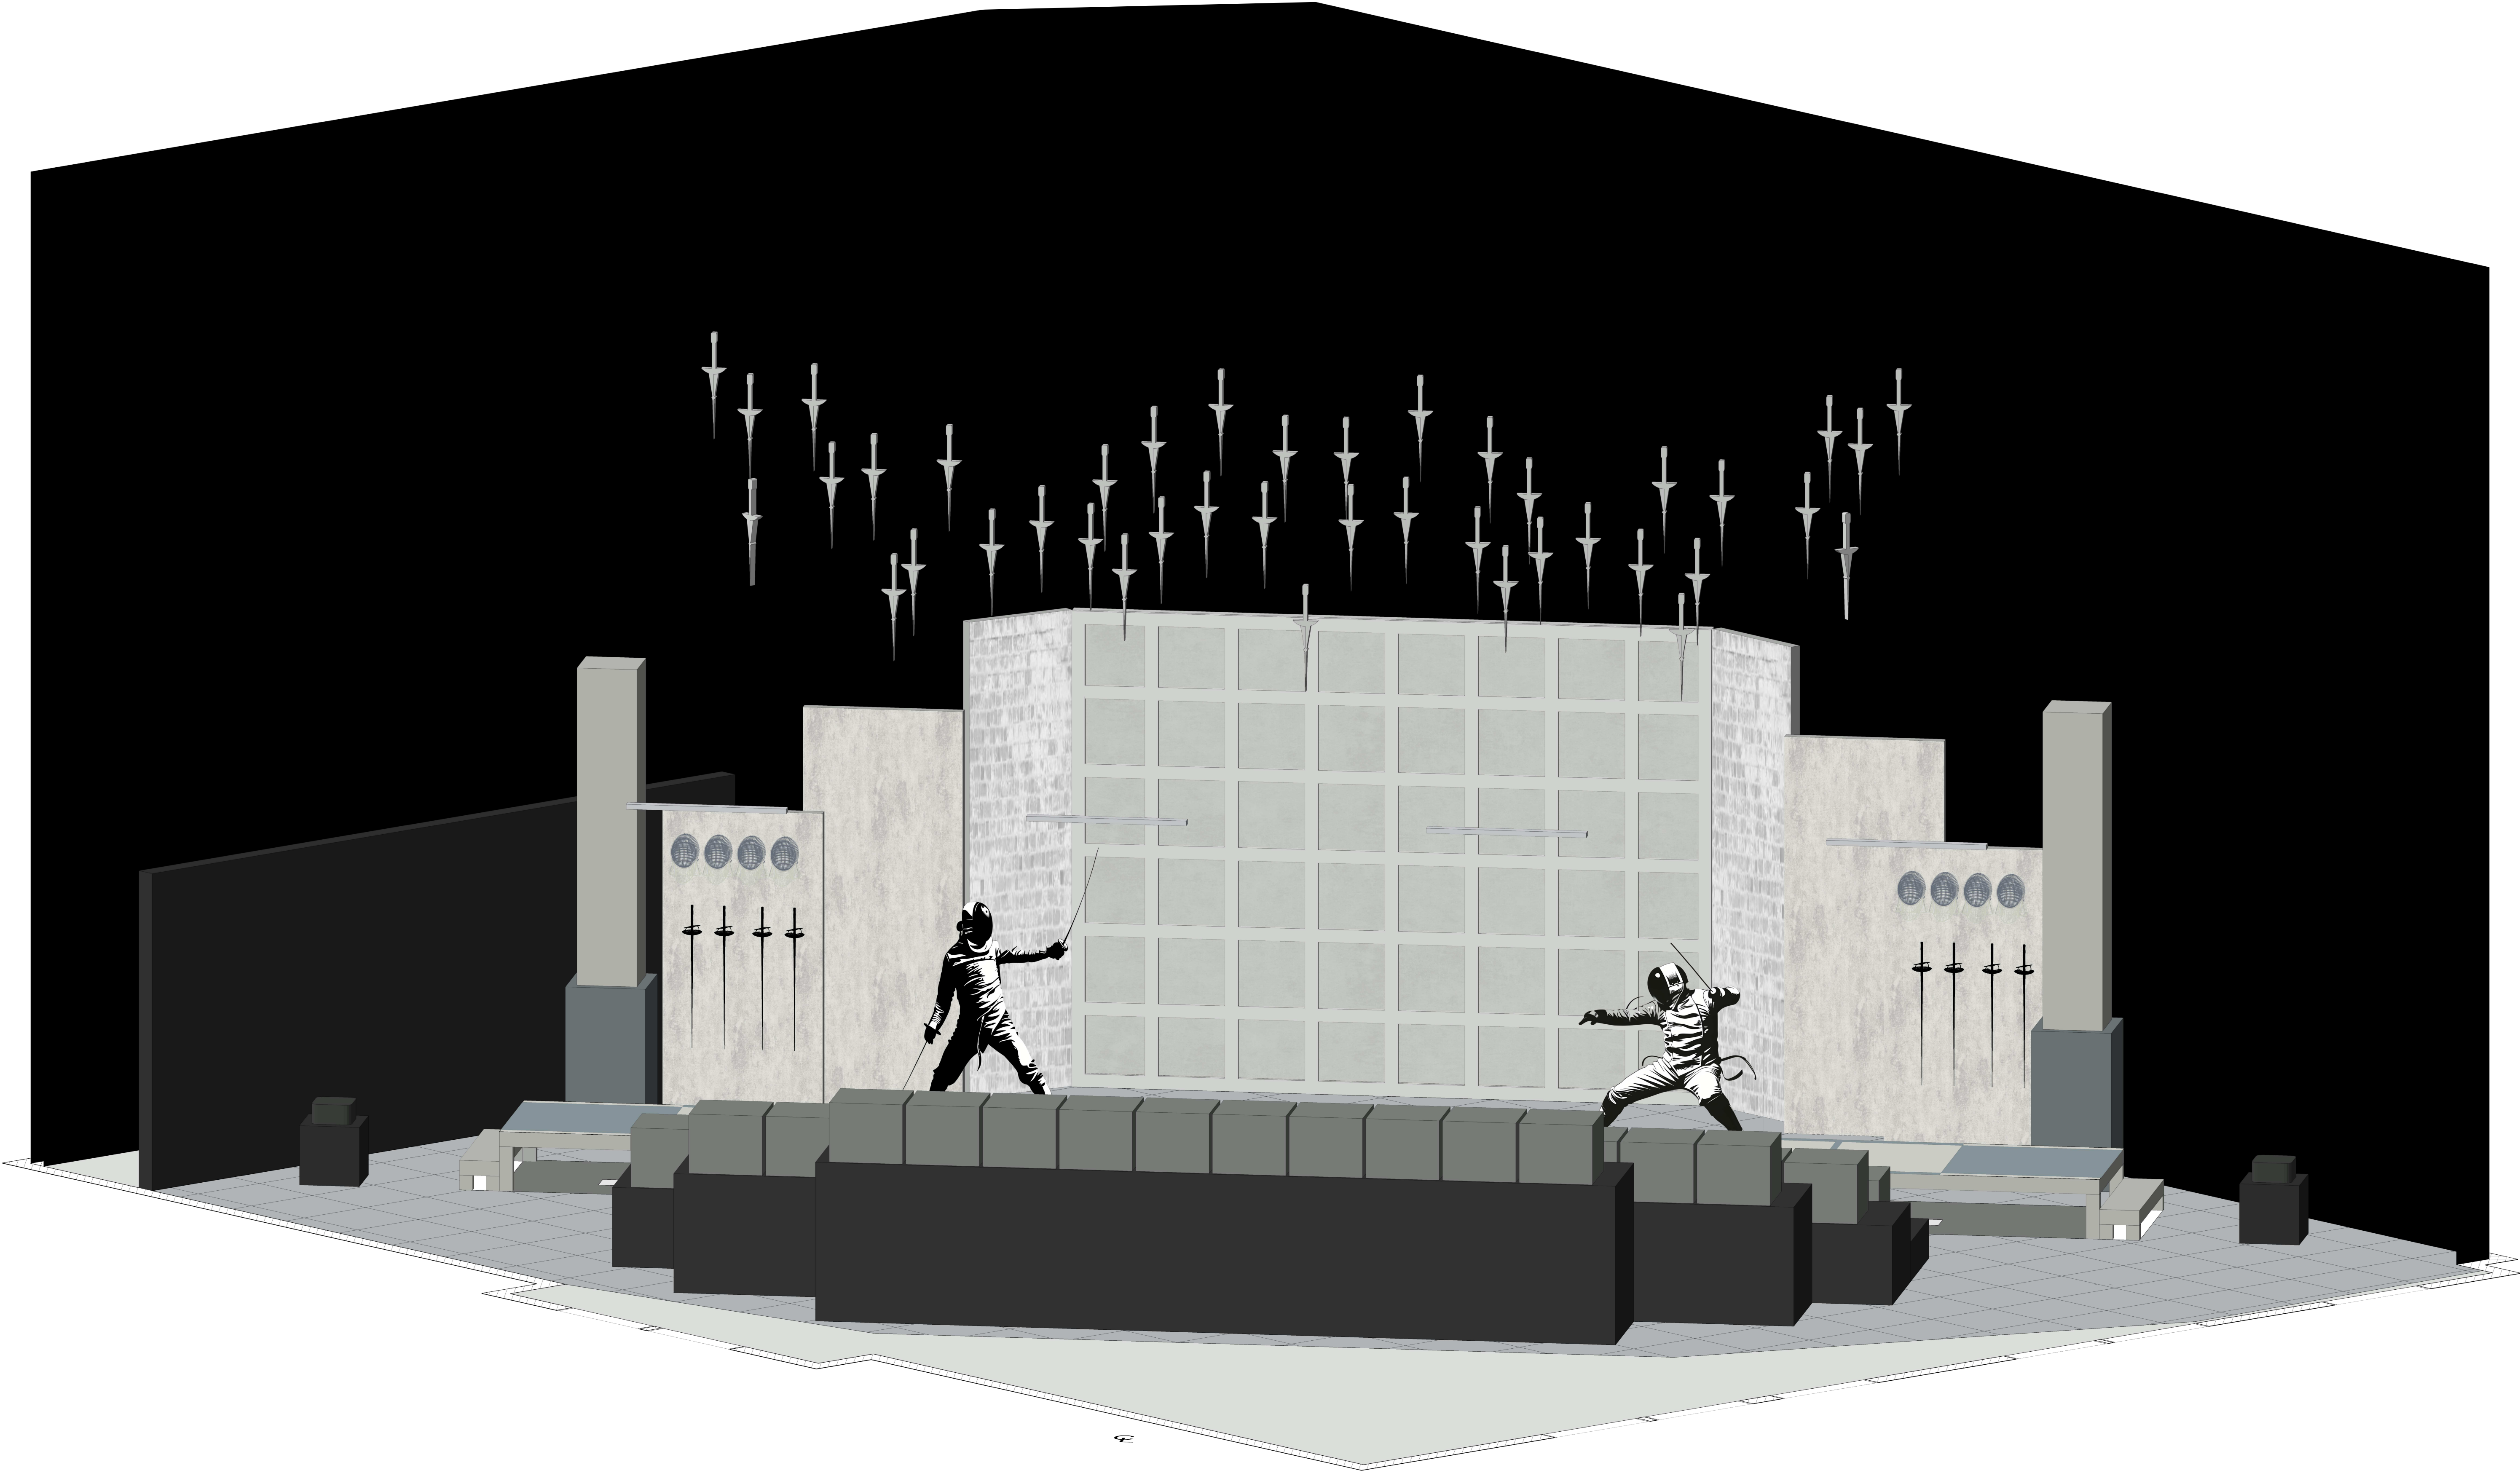

3D VIEW

We acknowledge that the Adelphi Black Box Theater resides on the ancestral and unceded lands of the Merrick and Munsee Peoples. We pay respect to the elders past and present. We acknowledge the truth of violence perpetrated in the name of this country and make a commitment to uncovering that truth.

Since our activities are often shared digitally to and through the internet, we also consider the legacy of colonization embedded within the technology, structures, and ways of thinking we use every day. We are using equipment, processes, and high-speed internet, not available in many indigenous communities. Even the technologies that are central to much of the art that we make, leaves large carbon footprints, contributing to changing climates that disproportionately affect indigenous people worldwide. We invite you to join us in acknowledging all of this, as well as our shared responsibility to make good of this time and for each of us to consider our roles in reconciliation, decolonization, and ally-ship.

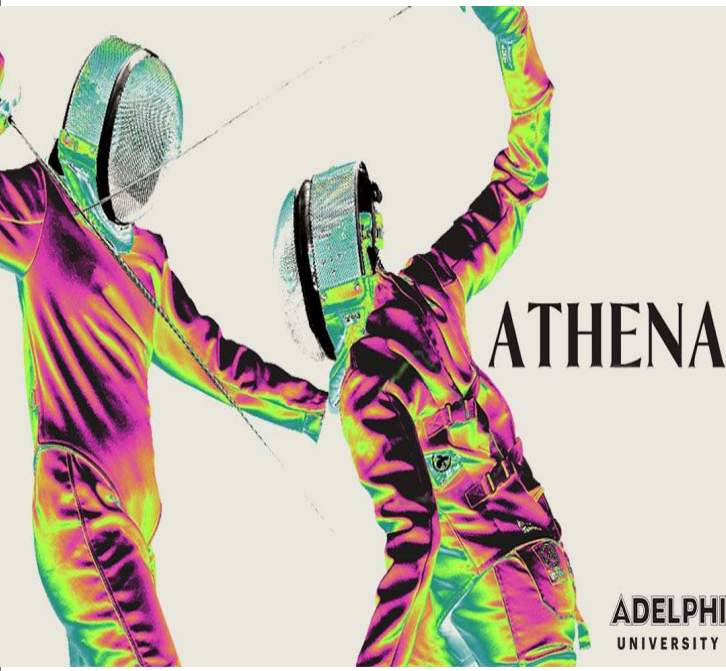

ATHENA

BY GRACIE GARDNER

DIRECTED BY
EMILY ABBRAMS

PRESENTED BY
ADELPHI DEPT OF THEATRE

LOCATION
BLACK BOX THEATER

TECHNICAL DIRECTOR
MARK QUILES

SOUND BY
OLIVIA REID

COSTUMES BY
LATREL THOMPSON

LIGHTING BY
SARAH BAILEIGH

SCENIC DESIGN BY
DANIELLE PECCHIOLI
daniellepecchioli@gmail.com
(848) 221 - 5352
@danielleptech

ALL SPECIFICATIONS RELATE SOLELY TO THE APPEARANCE OF THE SCENERY, NOT TO MATTERS OF STRUCTURAL INTEGRITY AND/OR SAFETY. THE DESIGNER IS NOT RESPONSIBLE FOR DAMAGES RESULTING FROM THE FAILURE TO EXECUTE THE DESIGNS AND PLANS PREPARED BY THE DESIGNER IN A SAFE AND RESPONSIBLE MANNER. THE DESIGNER IS PREPARED TO ALTER ANY SPECIFICATIONS WHICH MAY NOT BE COMPATIBLE WITH PROPER SAFETY PRECAUTIONS.

Drawn by
Danielle Pecchioli


06 of 15

DATE: 3 - 7 - 2025
SCALE: 1/2" = 1'
FILE NAME:
DP_REV 2
ATHENA_03/07/25

3D VIEW

We acknowledge that the Adelphi Black Box Theater resides on the ancestral and unceded lands of the Merrick and Munsee Peoples. We pay respect to the elders past and present. We acknowledge the truth of violence perpetrated in the name of this country and make a commitment to uncovering that truth.

Since our activities are often shared digitally to and through the internet, we also consider the legacy of colonization embedded within the technology, structures, and ways of thinking we use every day. We are using equipment, processes, and high-speed internet, not available in many indigenous communities. Even the technologies that are central to much of the art that we make, leaves large carbon footprints, contributing to changing climates that disproportionately affect indigenous people worldwide. We invite you to join us in acknowledging all of this, as well as our shared responsibility to make good of this time and for each of us to consider our roles in reconciliation, decolonization, and ally-ship.

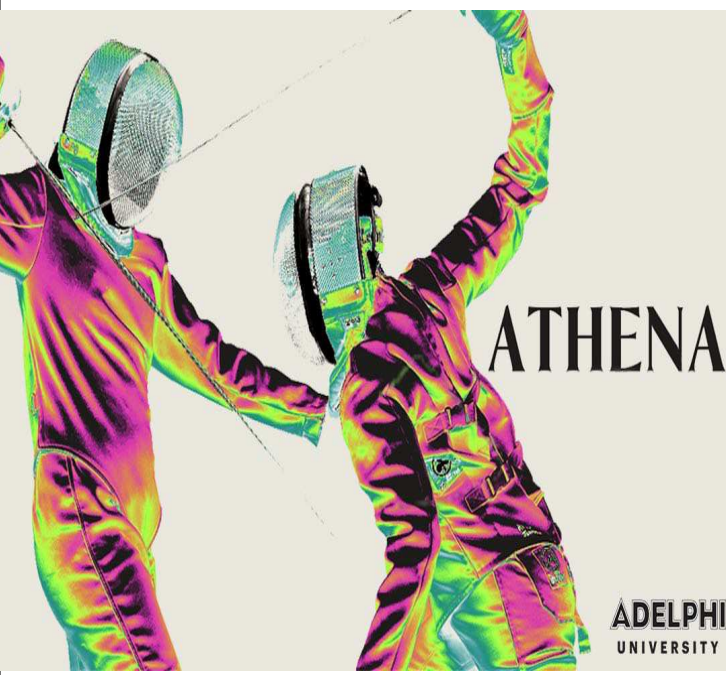

ATHENA

BY GRACIE GARDNER

DIRECTED BY

EMILY ABBRAMS

PRESENTED BY

ADELPHI DEPT OF THEATRE

LOCATION

BLACK BOX THEATER

TECHNICAL DIRECTOR

MARK QUILES

SOUND BY

OLIVIA REID

COSTUMES BY

LATREL THOMPSON

LIGHTING BY

SARAH BAILEIGH

SCENIC DESIGN BY

DANIELLE PECCHIOLI

daniellepecchioli@gmail.com

(848) 221 - 5352

@danielleptech

ALL SPECIFICATIONS RELATE SOLELY TO THE APPEARANCE OF THE SCENERY, NOT TO MATTERS OF STRUCTURAL INTEGRITY AND/OR SAFETY. THE DESIGNER IS NOT RESPONSIBLE FOR DAMAGES RESULTING FROM THE FAILURE TO EXECUTE THE DESIGNS AND PLANS PREPARED BY THE DESIGNER IN A SAFE AND RESPONSIBLE MANNER. THE DESIGNER IS PREPARED TO ALTER ANY SPECIFICATIONS WHICH MAY NOT BE COMPATIBLE WITH PROPER SAFETY PRECAUTIONS.

07 of 15

Drawn by
Danielle Pecchioli

DATE: 3 - 7 - 2025


SCALE: 1/2" = 1'

FILE NAME:

DP_REV 2


ATHENA_03/07/25

WALL
ELEVATIONS

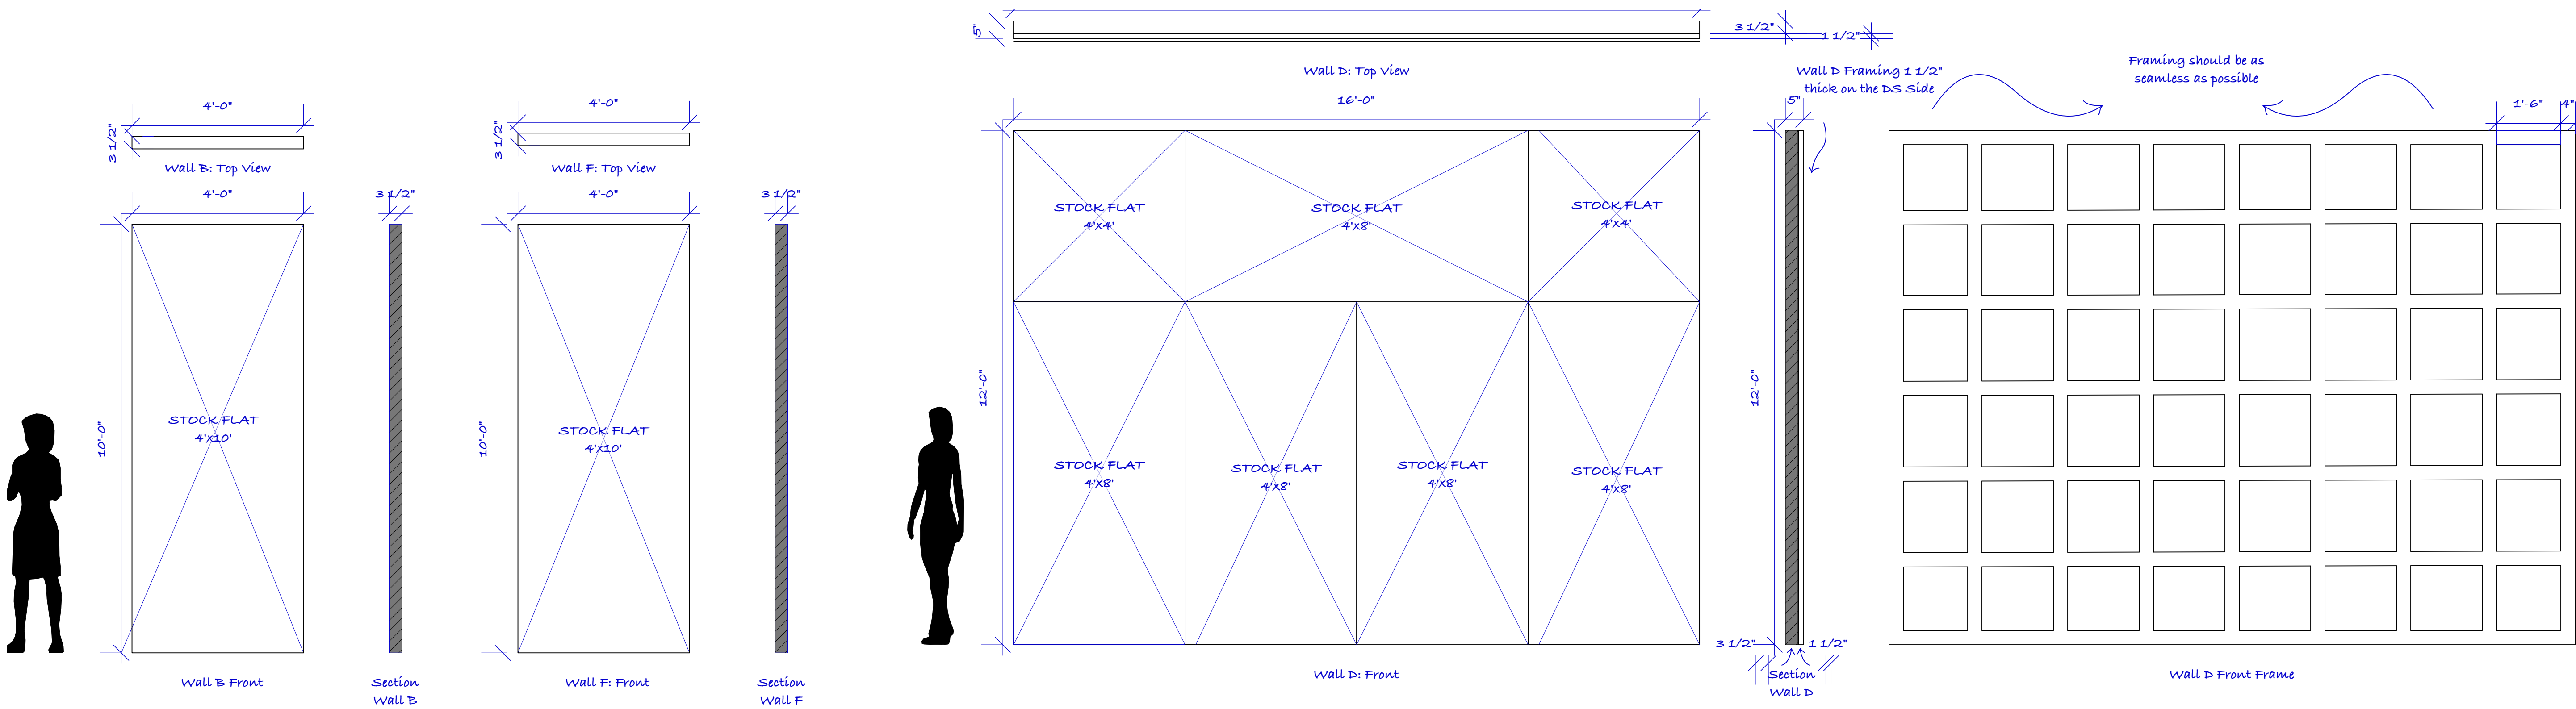


Notes:
- Refer to paint treatment (Sheet 13) for paint details

Notes:
- Wall D will have the scoreboard attached or projected (current size and placemet TBD)
- Please make as seamless as possible
- See paint elevations (Sheet 12) for more

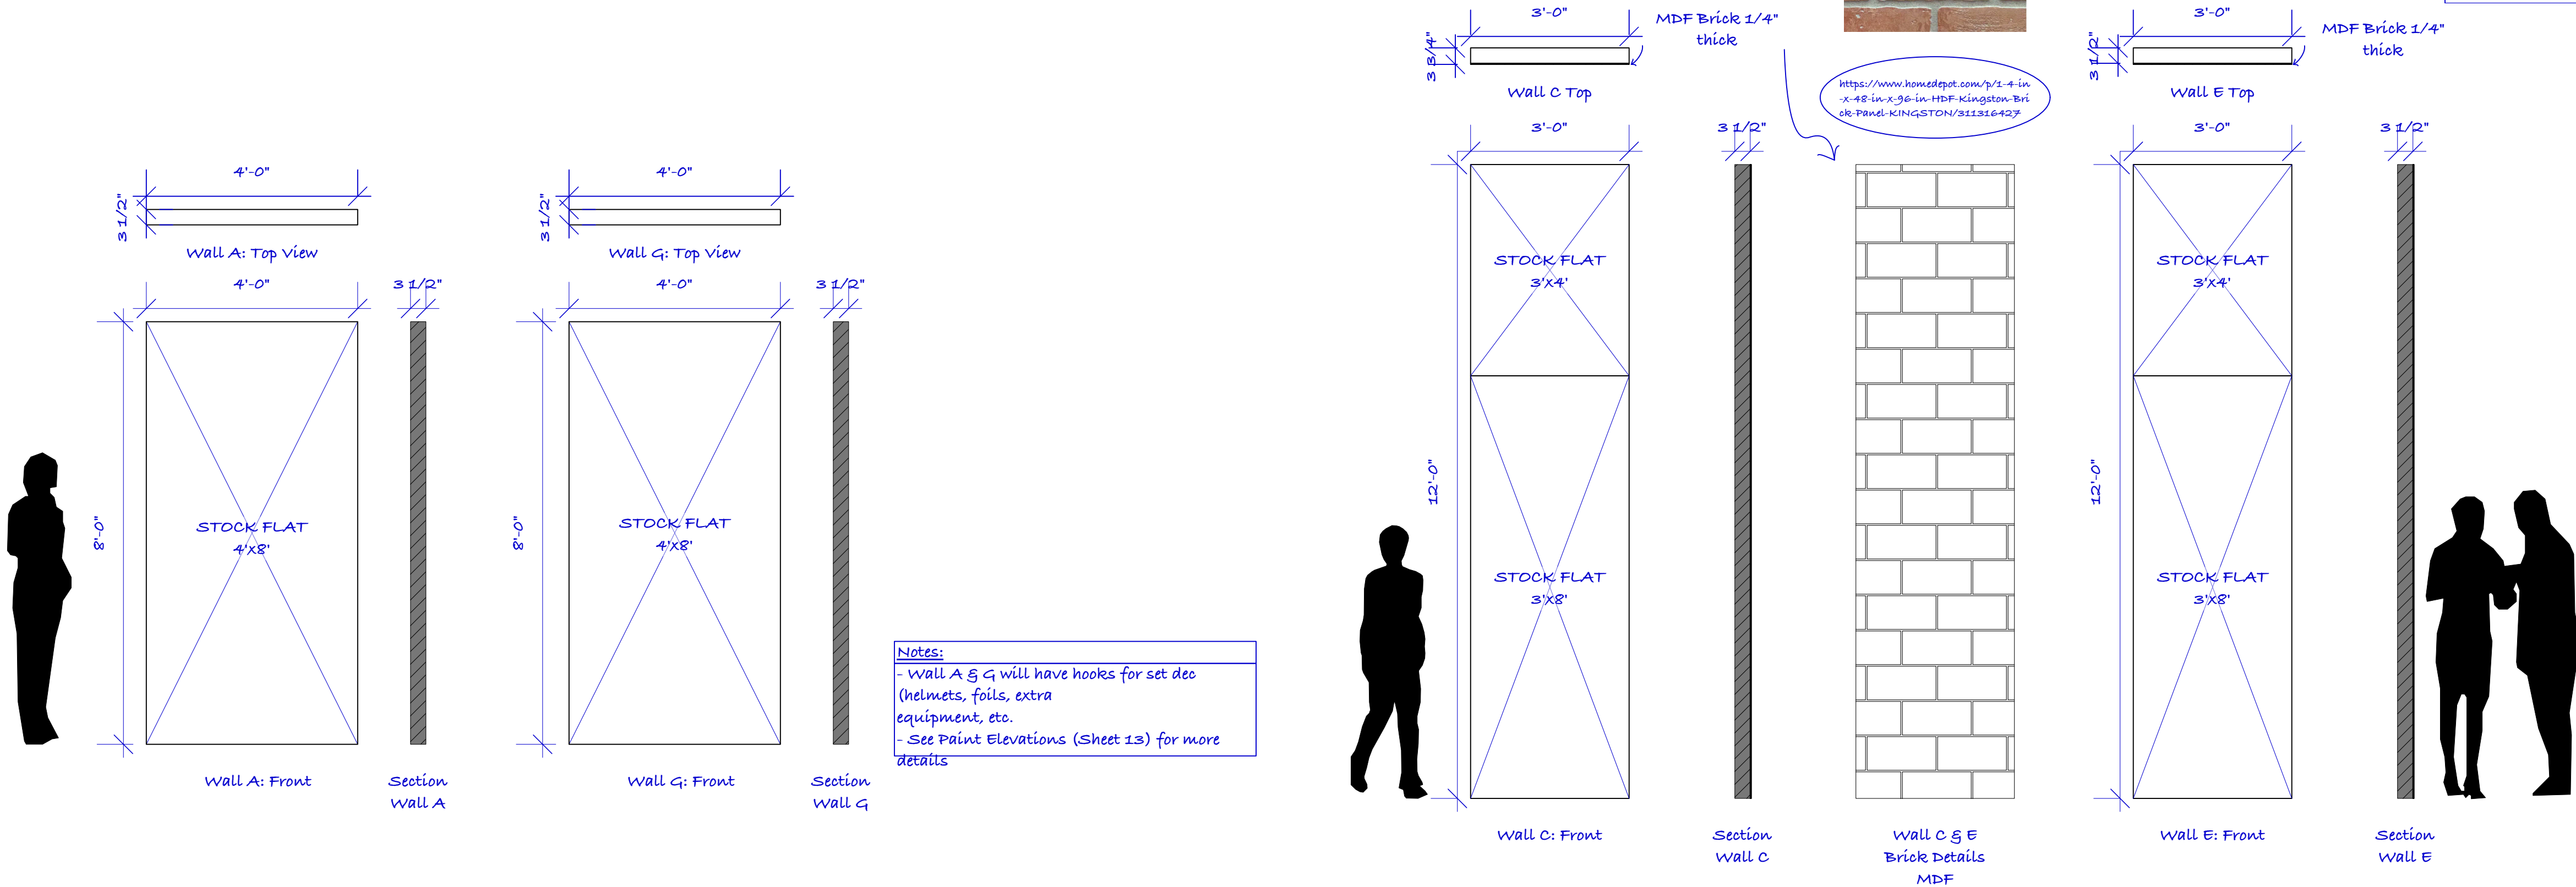



Notes:
- Wall A & G will have hooks for set dec (helmets, foils, extra equipment, etc.)
- See Paint Elevations (Sheet 13) for more details

Notes:
- Wall C & E will have MDF Bricks (See link)
- See paint elevations (Sheet 13) for more

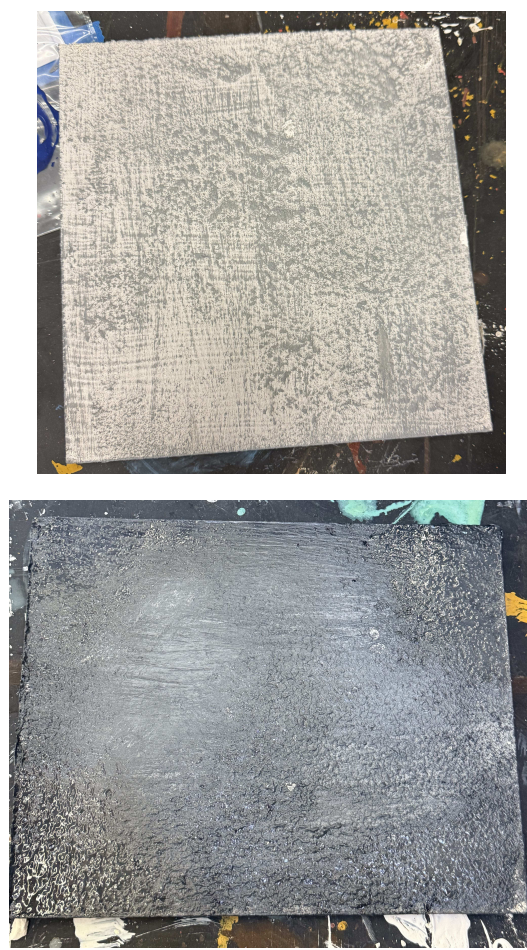


Upper Column Paint Sample
Painted by Danielle Pecchioli

Lower Column Paint Sample
Painted by Danielle Pecchioli

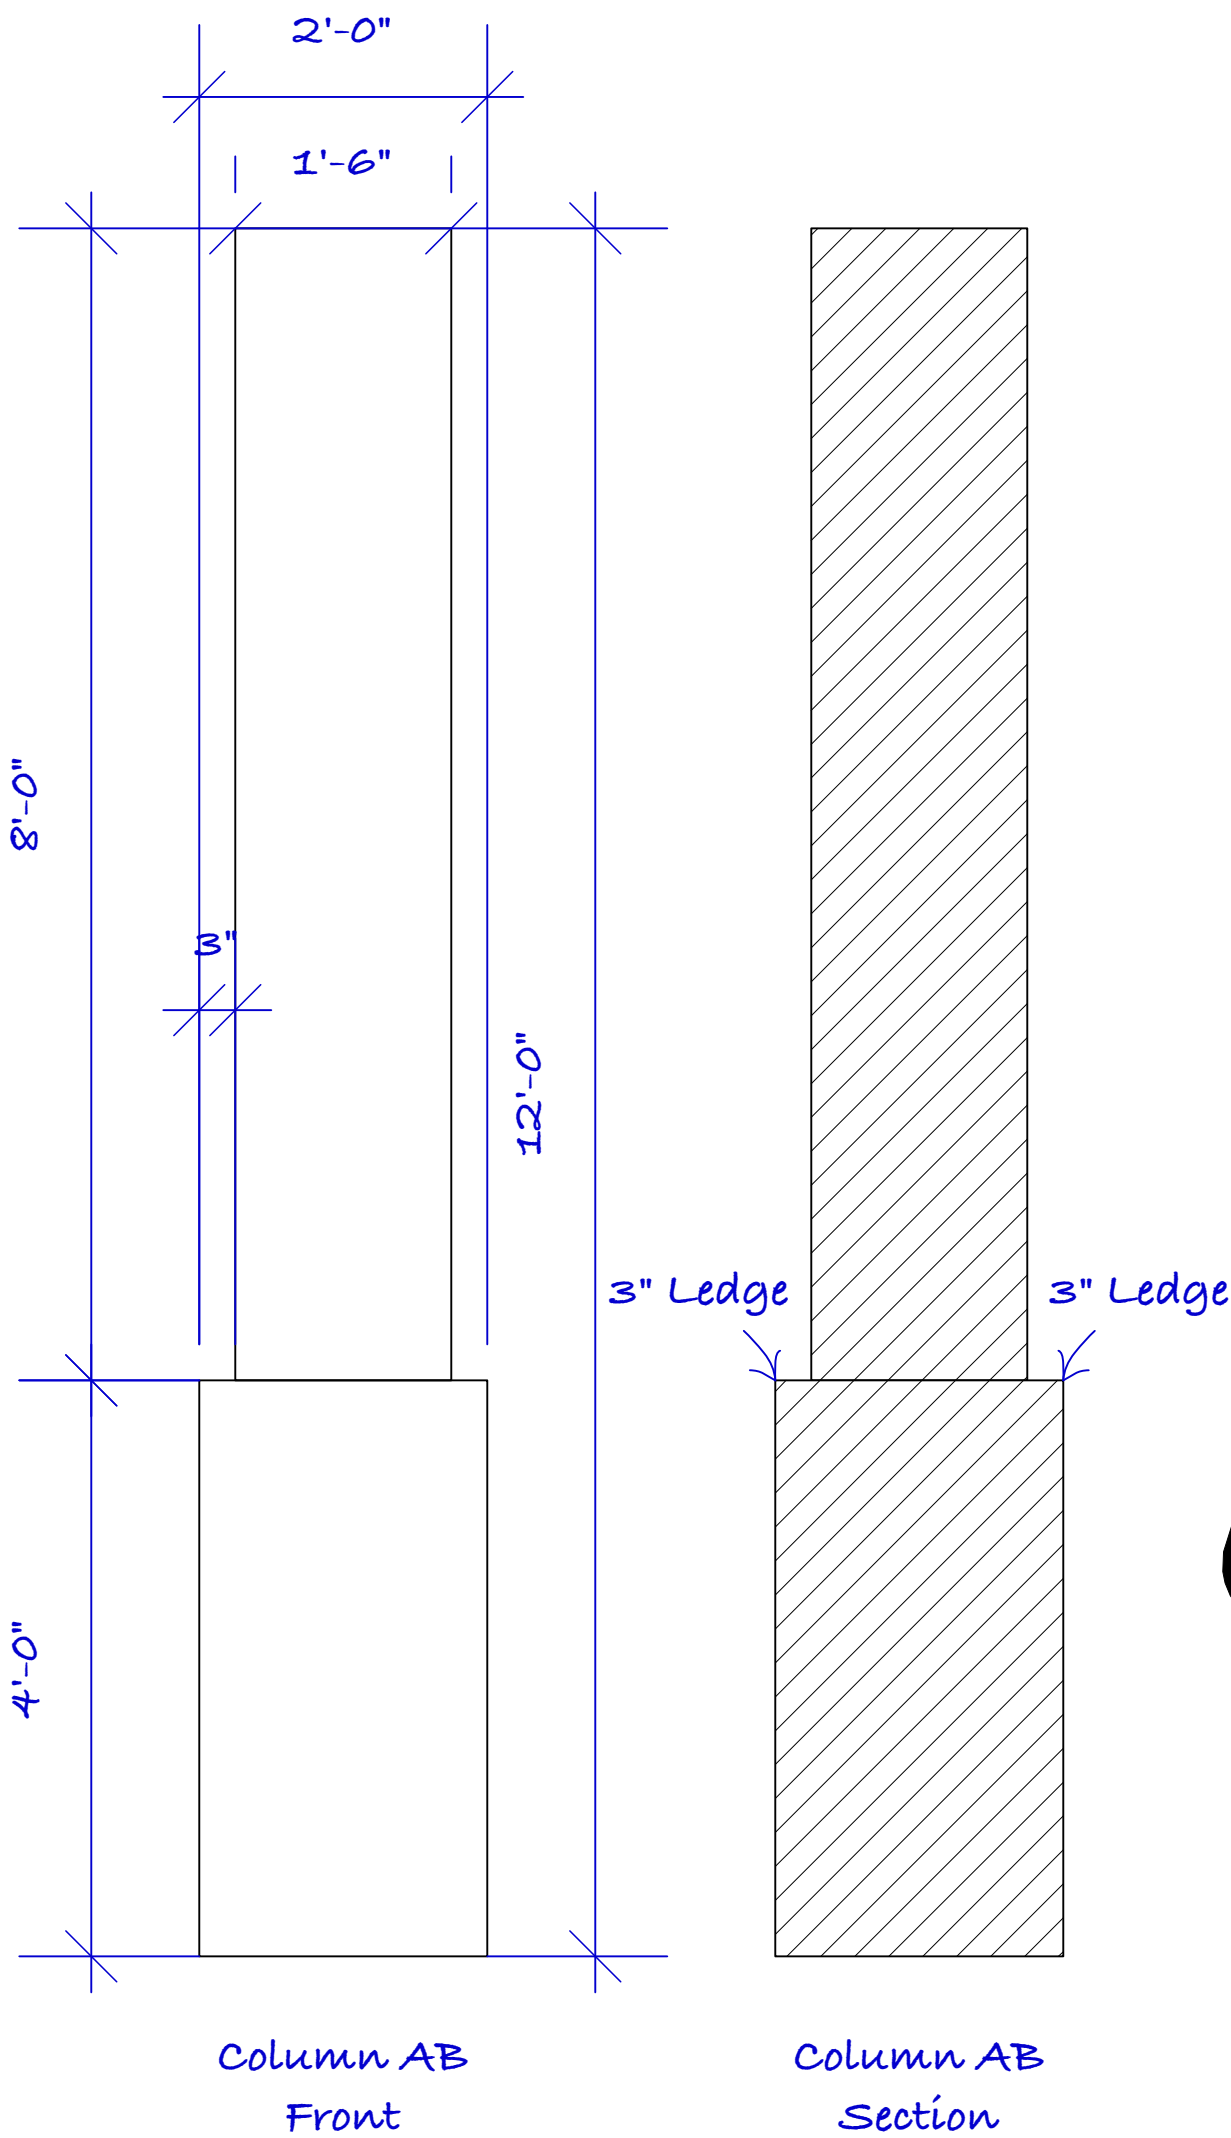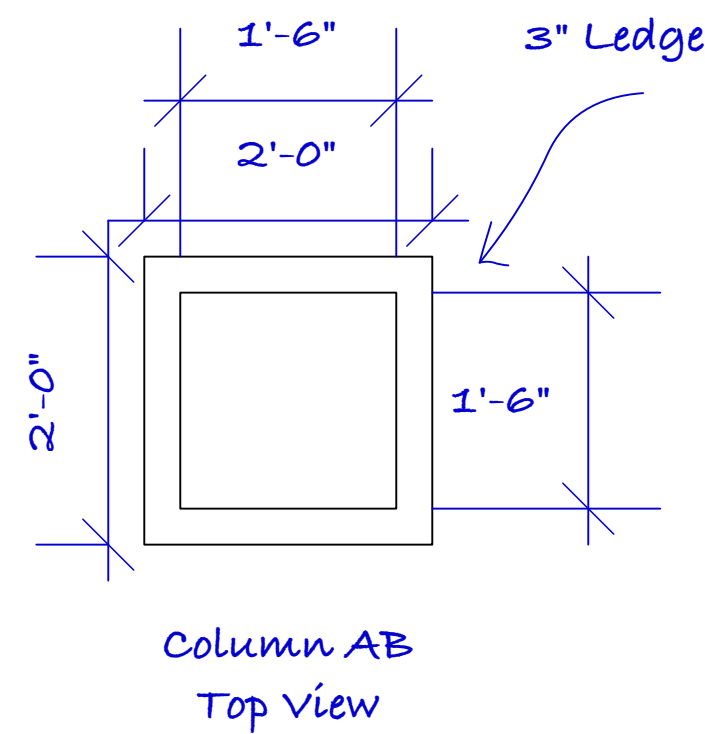


Visual Research


Columns A & B are the same

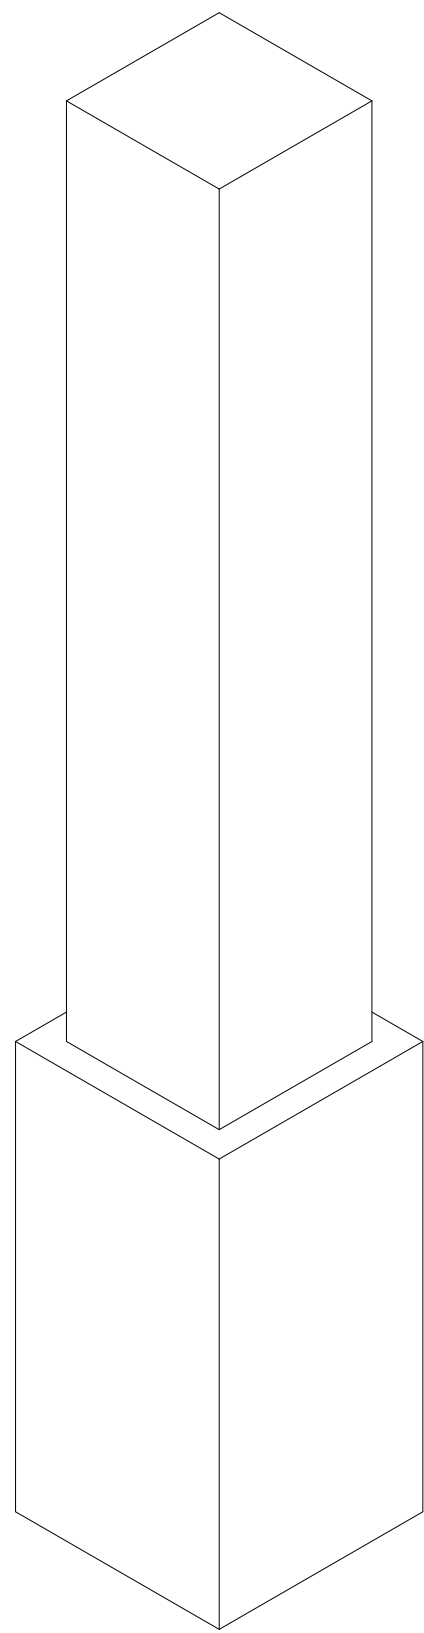


Column AB
Right Isometric View

 


Column AB
Front

 


Column AB
Back

 


Column AB
Left

 


Column AB
Right

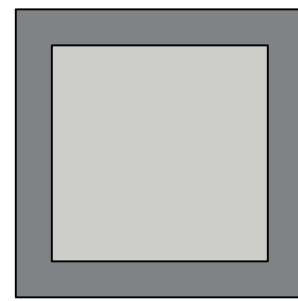

Column AB
Top

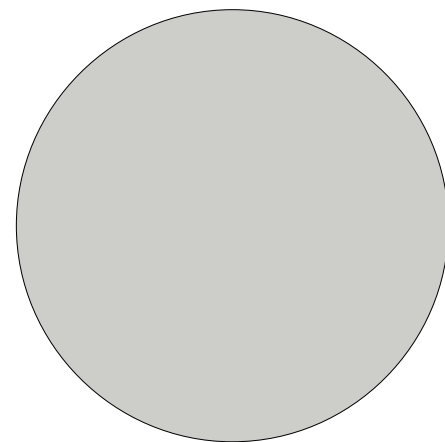

Cement Gray
X1 - GALLON
Semi Gloss Finish

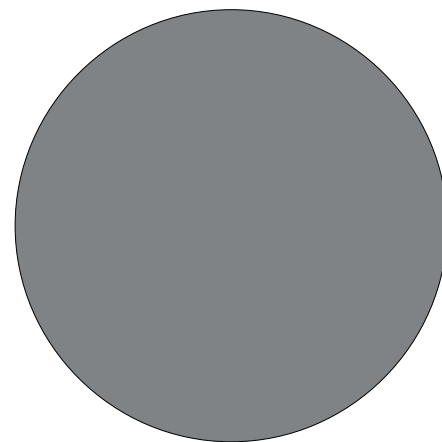

Rock Gray
X1 - GALLON
Semi Gloss Finish


LINK:
[https://www.benjaminmoore.com/en-us/paint-colors/color/2112-60/cement-gray?gl=1*incy8y8*_up*MQ.*_gs*MQ._\\$glid=Cj0KCAIAq-u9BhCjARISANLj-soEMwv3KszoteiFEiOU3SkX-P8pPgXqtYJLWio9G4qh8ozVgDhM8aAsmaEALW_wobEgelsr=aw.ds](https://www.benjaminmoore.com/en-us/paint-colors/color/2112-60/cement-gray?gl=1*incy8y8*_up*MQ.*_gs*MQ._$glid=Cj0KCAIAq-u9BhCjARISANLj-soEMwv3KszoteiFEiOU3SkX-P8pPgXqtYJLWio9G4qh8ozVgDhM8aAsmaEALW_wobEgelsr=aw.ds)

LINK:
[https://www.benjaminmoore.com/en-us/paint-colors/color/2112-60/rock-gray?gl=1*incy8y8*_up*MQ.*_gs*MQ._\\$glid=Cj0KCAIAq-u9BhCjARISANLj-soEMwv3KszoteiFEiOU3SkX-P8pPgXqtYJLWio9G4qh8ozVgDhM8aAsmaEALW_wobEgelsr=aw.ds](https://www.benjaminmoore.com/en-us/paint-colors/color/2112-60/rock-gray?gl=1*incy8y8*_up*MQ.*_gs*MQ._$glid=Cj0KCAIAq-u9BhCjARISANLj-soEMwv3KszoteiFEiOU3SkX-P8pPgXqtYJLWio9G4qh8ozVgDhM8aAsmaEALW_wobEgelsr=aw.ds)

NOTES

- Free standing - 1/2" Ply
- Semi gloss finish (not sealer)
- Lightly distressed, add some spackle and paint over for texture
- Actors will be placing waterbottles on ledge, & leaning on side of Columns, etc

We acknowledge that the Adelphi Black Box Theater resides on the ancestral and unceded lands of the Merrick and Munsee Peoples. We pay respect to the elders past and present. We acknowledge the truth of violence perpetrated in the name of this country and make a commitment to uncovering that truth. Since our activities are often shared digitally to and through the internet, we also consider the legacy of colonization embedded within the technology, structures, and ways of thinking we use every day. We are using equipment, processes, and high-speed internet, not available in many indigenous communities. Even the technologies that are central to much of the art that we make, leaves large carbon footprints, contributing to changing climates that disproportionately affect indigenous people worldwide. We invite you to join us in acknowledging all of this, as well as our shared responsibility to make good of this time and for each of us to consider our roles in reconciliation, decolonization, and ally-ship.

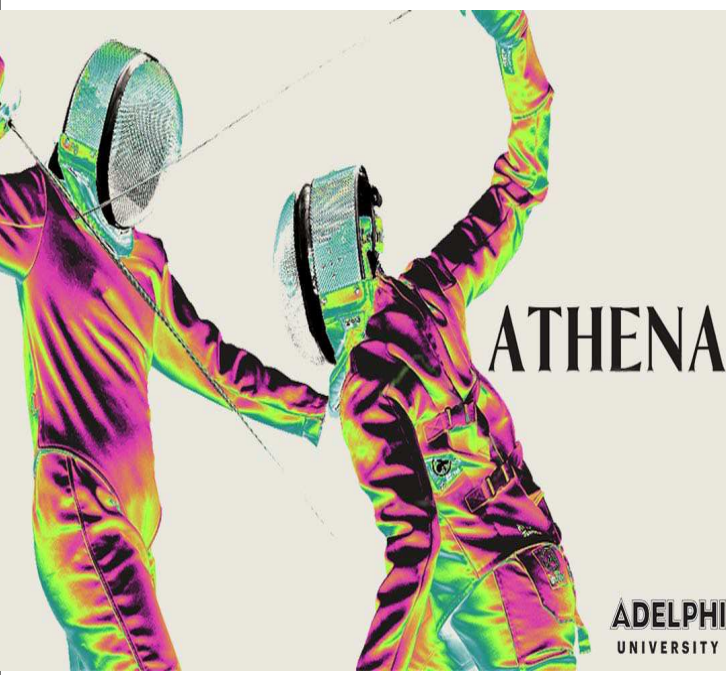

ATHENA

BY GRACIE GARDNER

DIRECTED BY

EMILY ABBRAMS

PRESENTED BY

ADELPHI DEPT OF THEATRE

LOCATION

BLACK BOX THEATER

TECHNICAL DIRECTOR

MARK QUILES

SOUND BY

OLIVIA REID

COSTUMES BY

LATREL THOMPSON

LIGHTING BY

SARAH BAILEIGH

SCENIC DESIGN BY

DANIELLE PECCHIOLI

Daniellepecchioli@gmail.com
(848) 221 - 5352
[@danielleptech](https://www.instagram.com/danielleptech)

ALL SPECIFICATIONS RELATE SOLELY TO THE APPEARANCE OF THE SCENERY, NOT TO MATTERS OF STRUCTURAL INTEGRITY AND/OR SAFETY. THE DESIGNER IS NOT RESPONSIBLE FOR DAMAGES RESULTING FROM THE FAILURE TO EXECUTE THE DESIGNS AND PLANS PREPARED BY THE DESIGNER IN A SAFE AND RESPONSIBLE MANNER. THE DESIGNER IS PREPARED TO ALTER ANY SPECIFICATIONS WHICH MAY NOT BE COMPATIBLE WITH PROPER SAFETY PRECAUTIONS.

08 of 15

Drawn by
Danielle Pecchioli




DATE: 3 - 7 - 2025

SCALE: 3/4" = 1'

FILE NAME:


DP_REV 2

ATHENA_03/07/25

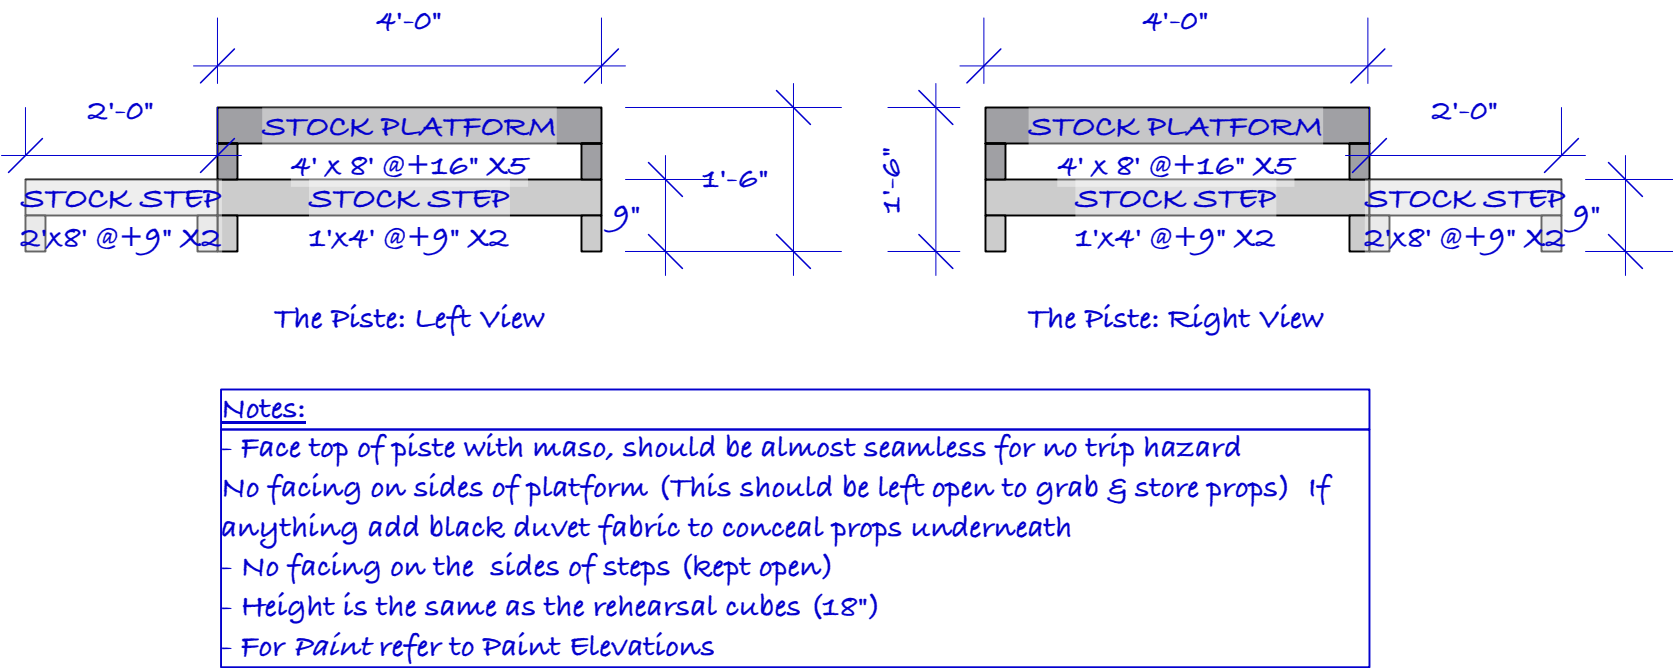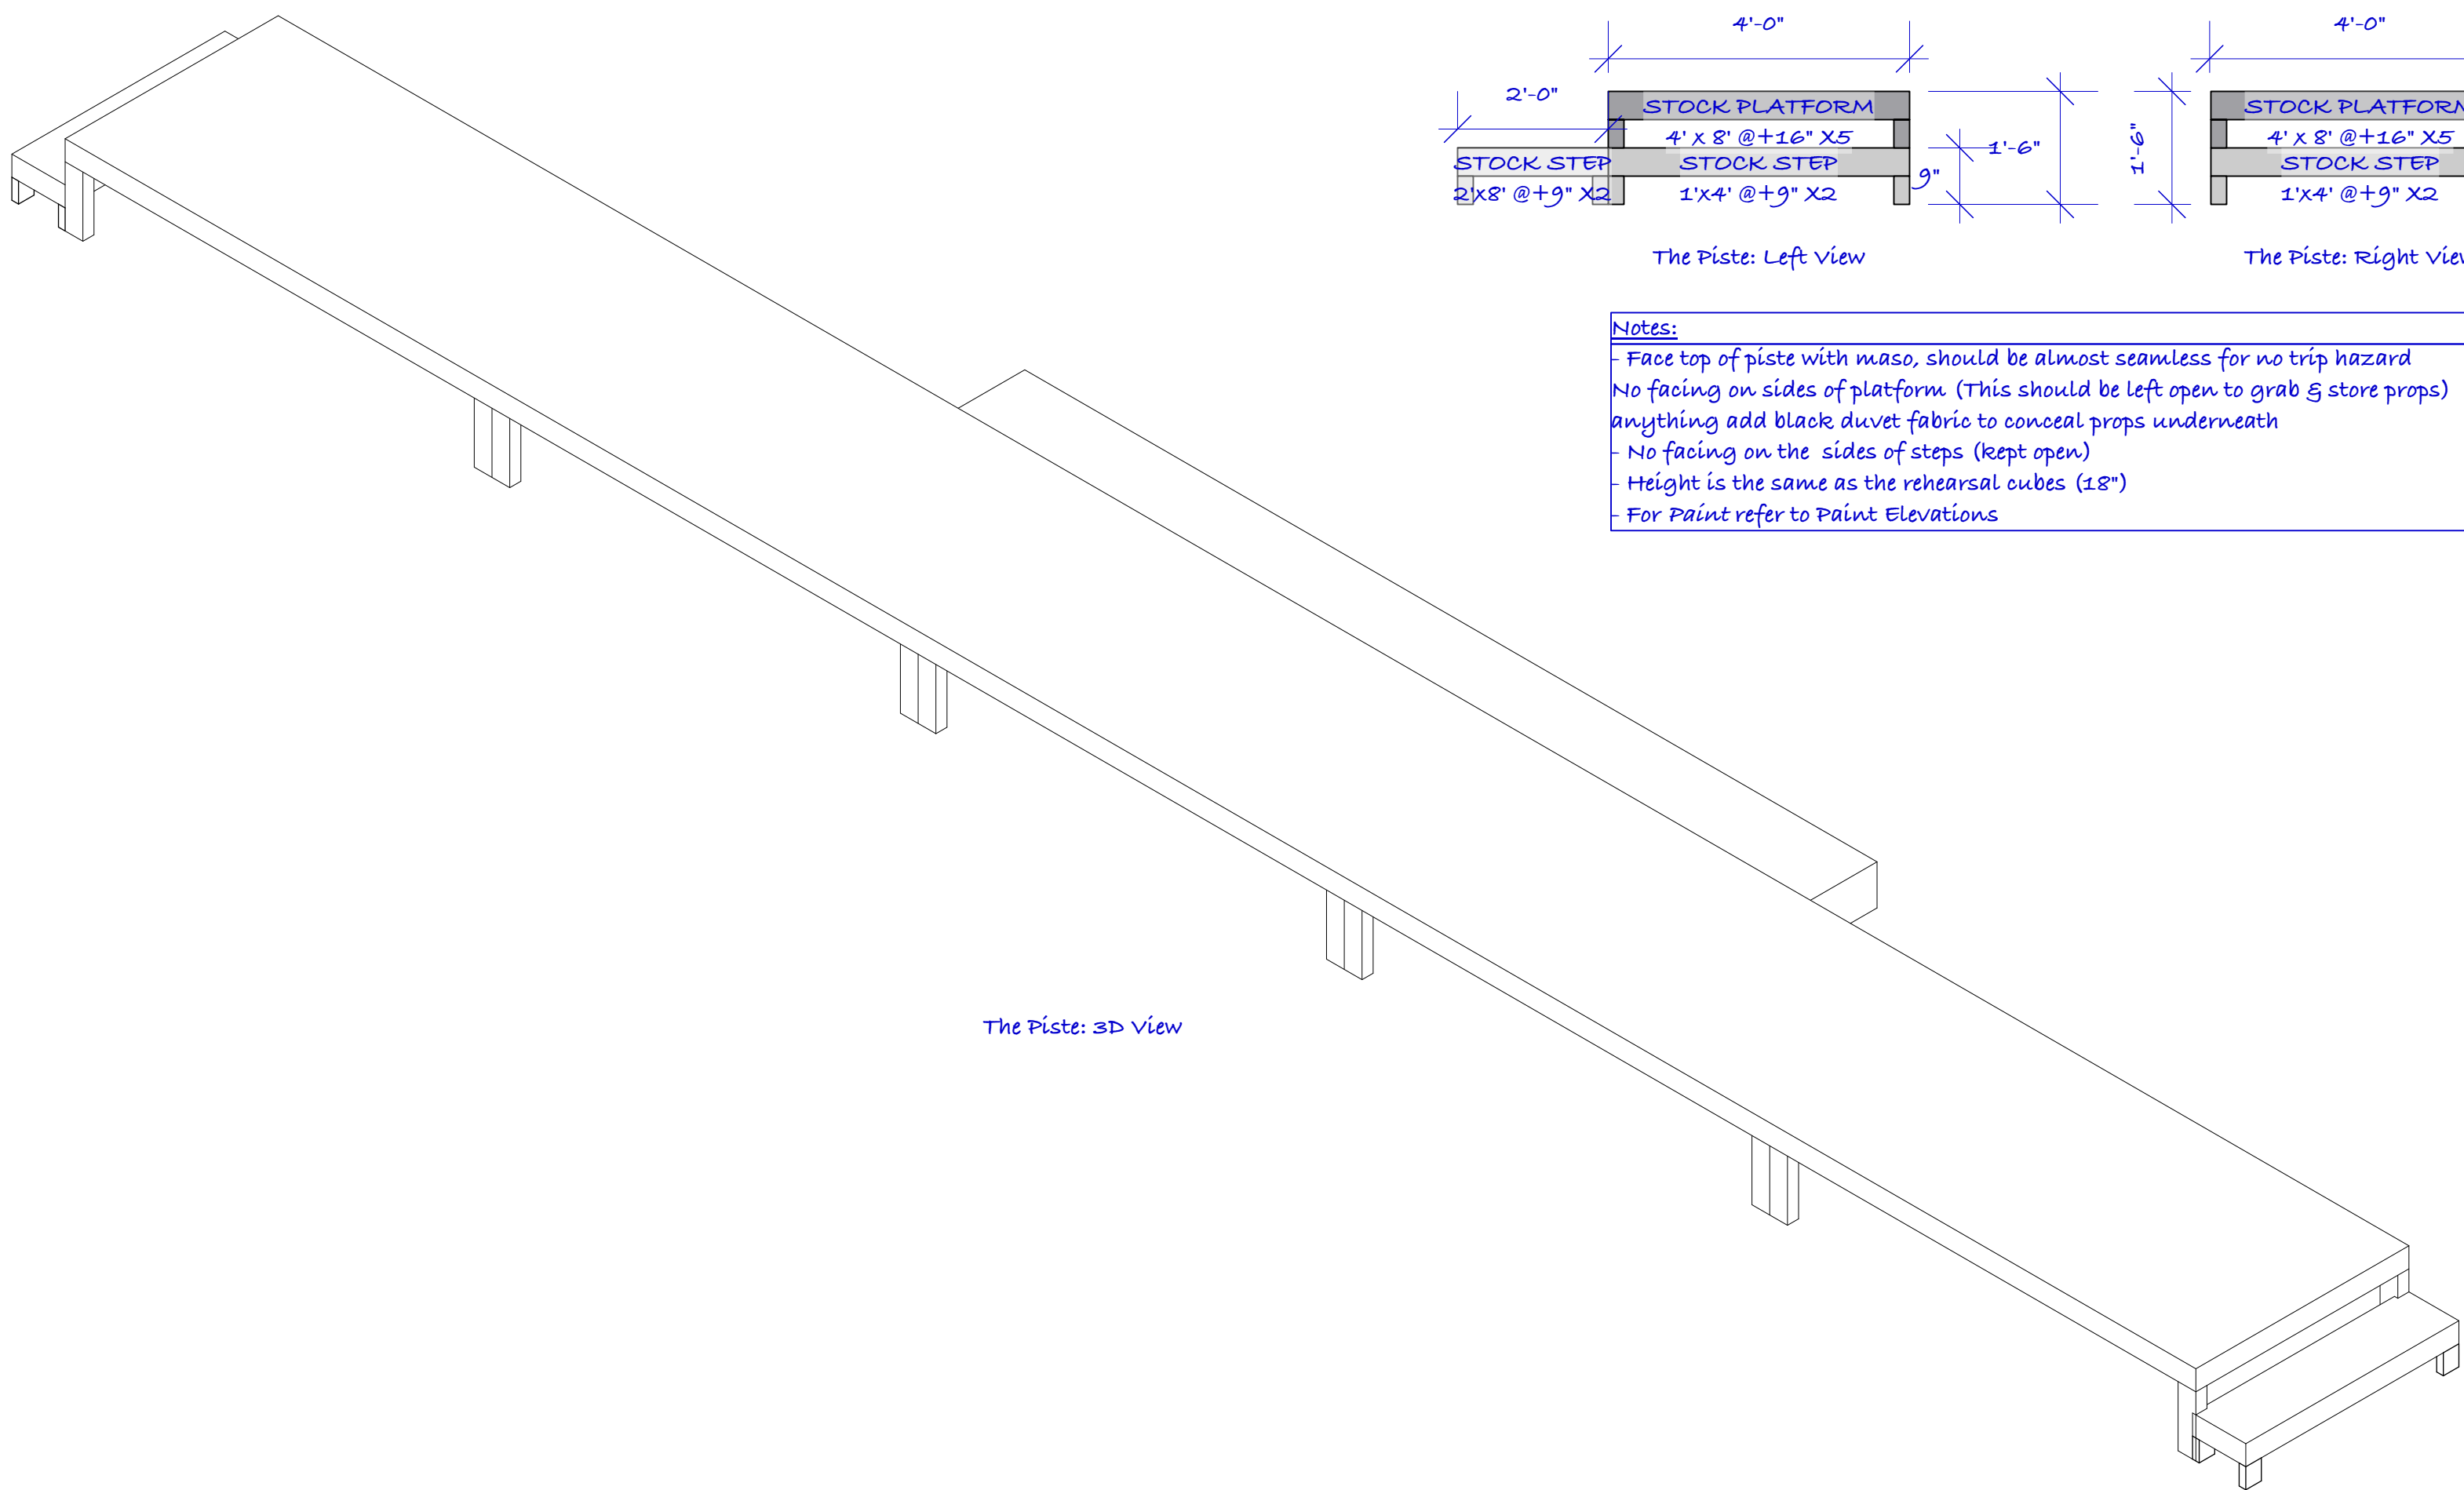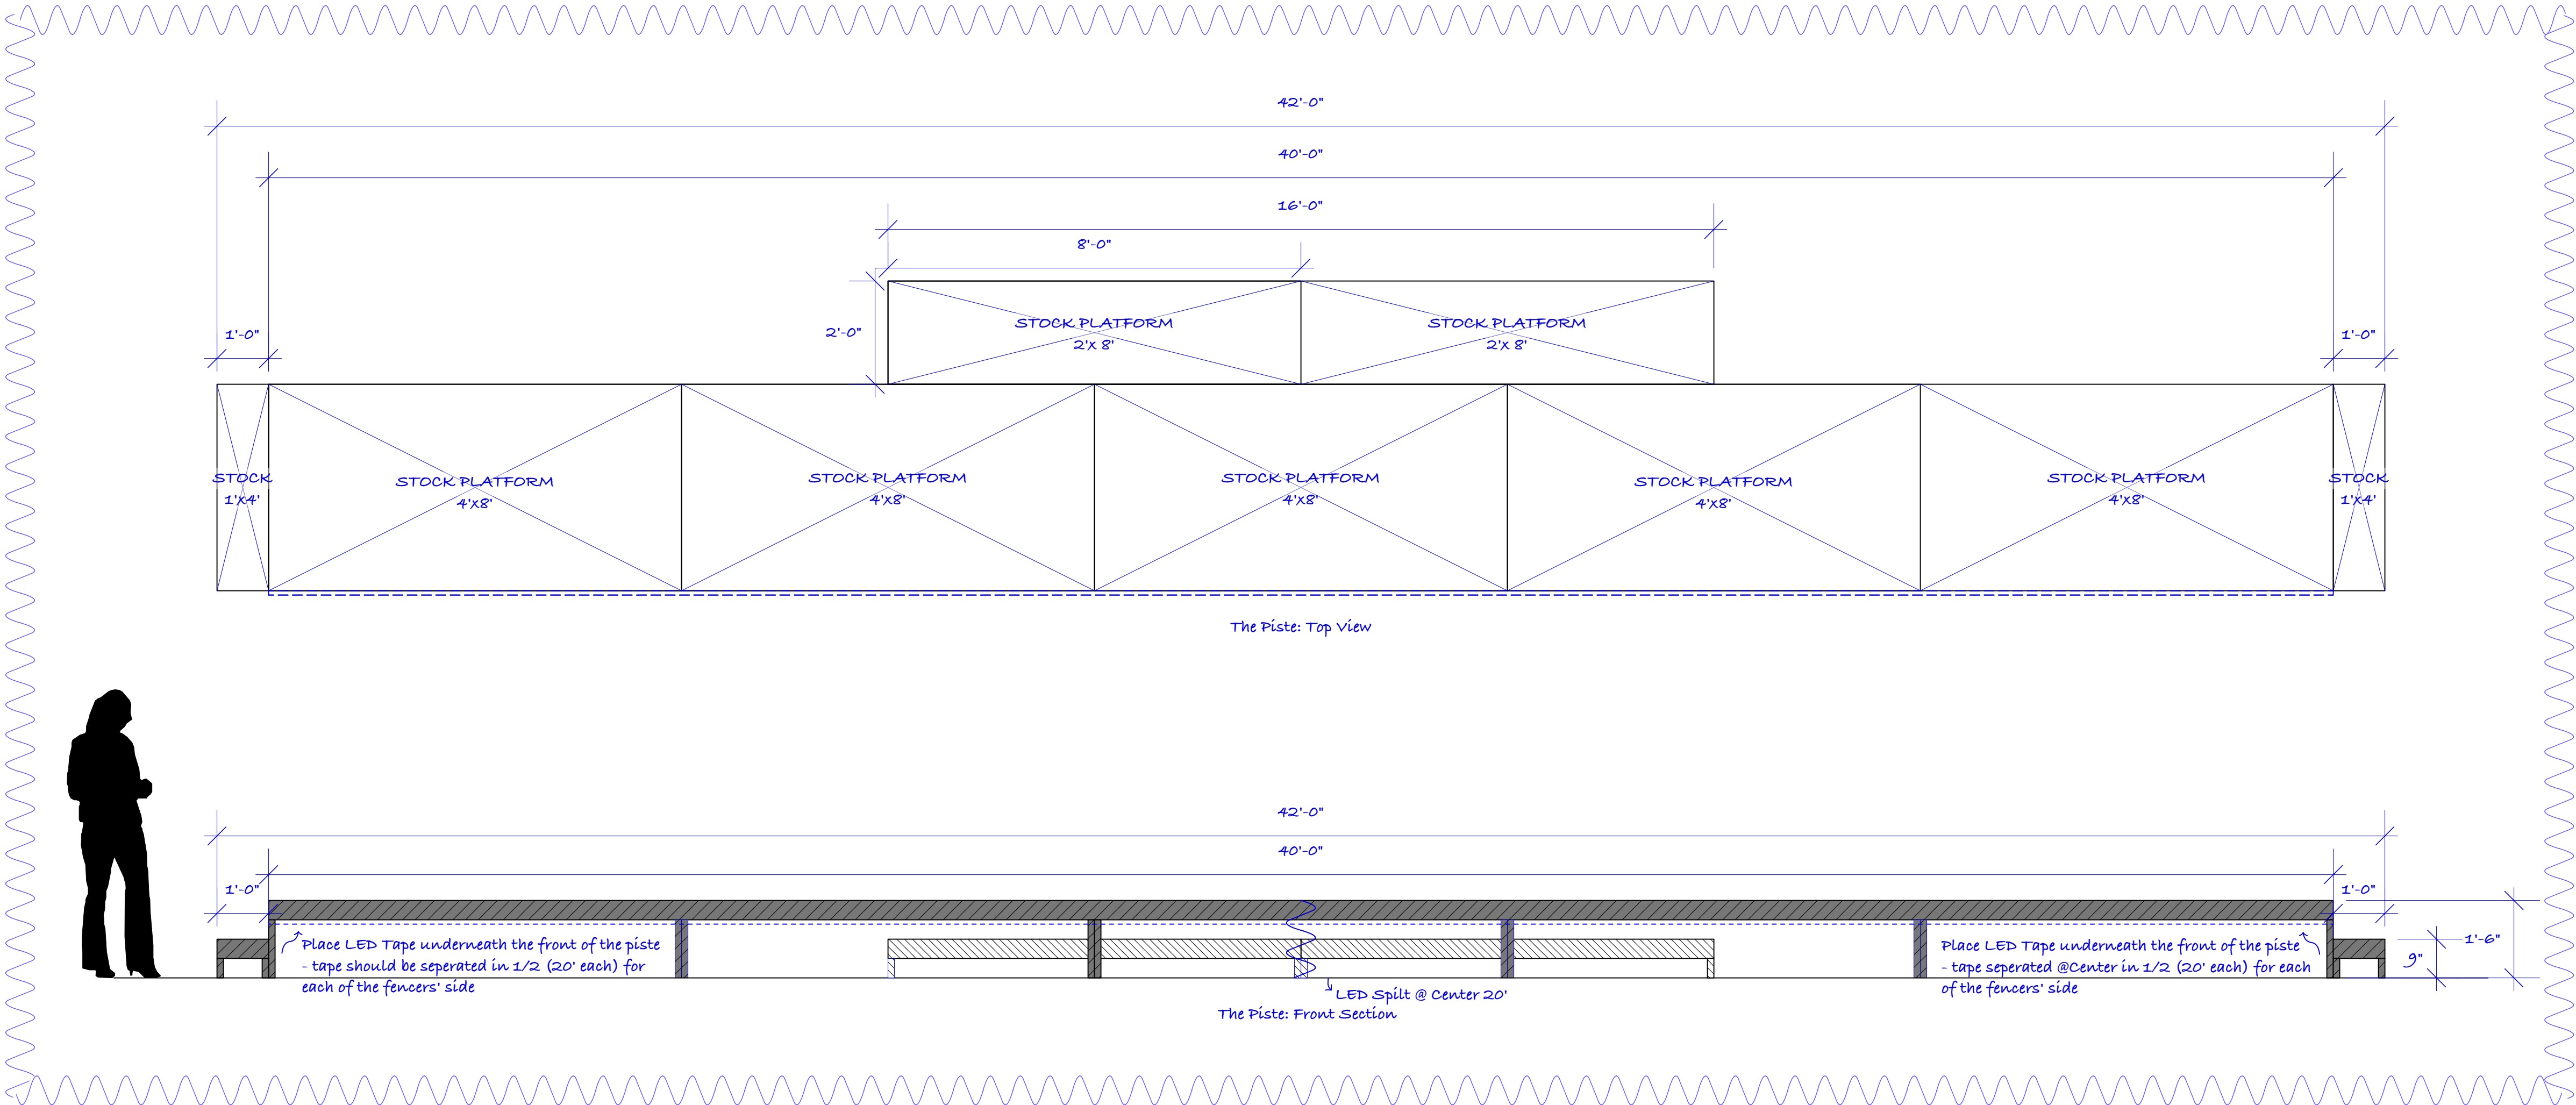


https://www.homedepot.com/pep/Armcast-Lighting-LED-Tape-Light-Mounting-Channel-Easy-Surface-Mount-Silver-with-Pre-Drilled-Holes-960057/332056775?source=shoppingads&locale=en-US&pla&mtc=SHOPPING-BF-CDP-GGL-D27E-027_015_COMMERCIAL_LINR_LI6HTS-NA-NA-NA-PMAX-NA-NA-NA-NBR-NA-NA-NEW-NA-Priority2024&cm_mmc=SHOPPING-BF-CDP-GGL-D27E-027_015_COMMERCIAL_LINR_LIGHTS-NA-NA-NA-PMAX-NA-NA-NA-NBR-NA-NA-NEW-NA-Priority2024-204290848&--&gad_source=1&gclid=Cj0KCQjwkN--BhDkARisAD_mnlphwK_8KiQNSlMNMORr_xUD1eVXrDexQlYNg1GsAKehKX1dIrB3GdwaAqdmEAL_wcb&gclsrc=aw.ds

Imbedded Floor LED
For Piste

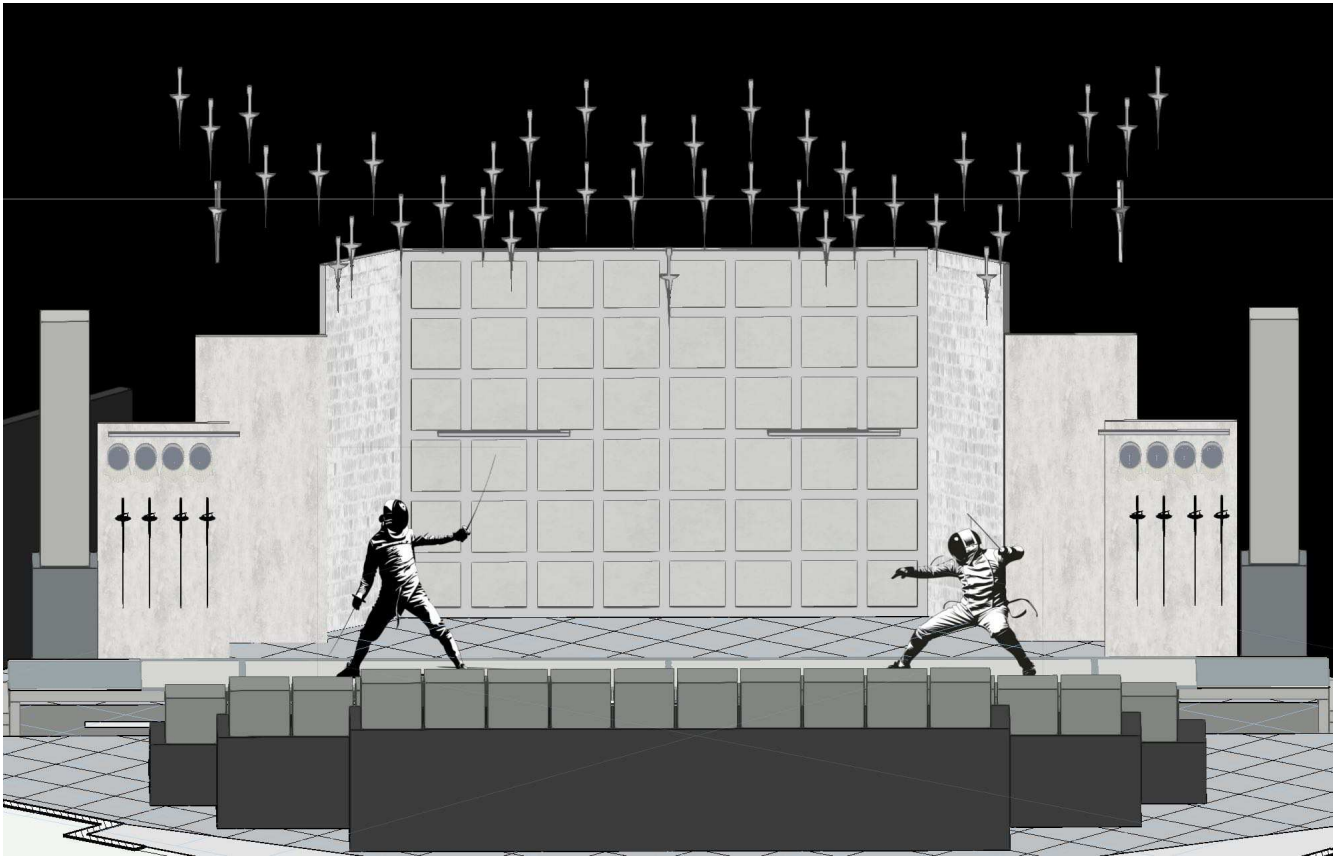

We acknowledge that the Adelphi Black Box Theater resides on the ancestral and unceded lands of the Merrick and Munsee Peoples. We pay respect to the elders past and present. We acknowledge the truth of violence perpetrated in the name of this country and make a commitment to uncovering that truth.

Since our activities are often shared digitally to and through the internet, we also consider the legacy of colonization embedded within the technology, structures, and ways of thinking we use every day. We are using equipment, processes, and high-speed internet, not available in many indigenous communities. Even the technologies that are central to much of the art that we make, leaves large carbon footprints, contributing to changing climates that disproportionately affect indigenous people worldwide. We invite you to join us in acknowledging all of this, as well as our shared responsibility to make good of this time and for each of us to consider our roles in reconciliation, decolonization, and ally-ship.

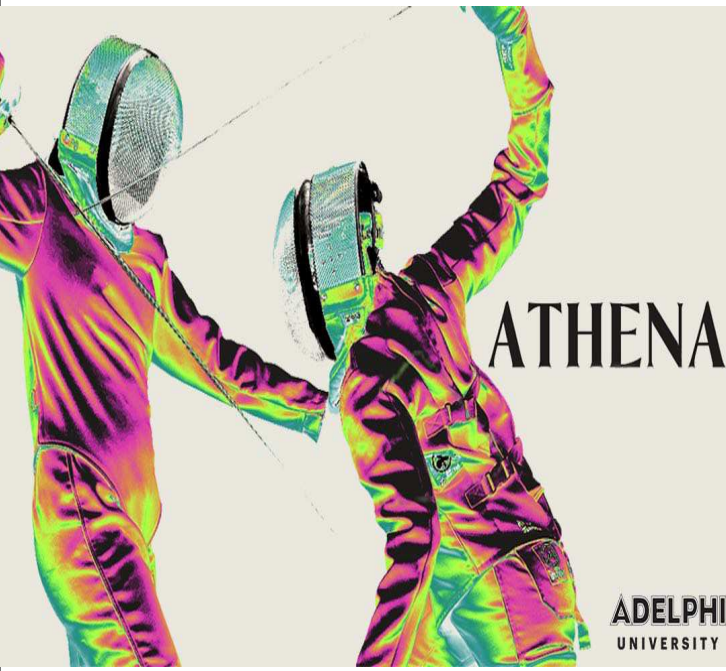

ATHENA

BY GRACIE GARDNER

DIRECTED BY
EMILY ABBRAMS

PRESENTED BY
ADELPHI DEPT OF THEATRE

LOCATION
BLACK BOX THEATER

TECHNICAL DIRECTOR
MARK QUILES

SOUND BY
OLIVIA REID

COSTUMES BY
LATREL THOMPSON

LIGHTING BY
SARAH BAILEIGH

SCENIC DESIGN BY
DANIELLE PECCHIOLI

Daniellepecchioli@gmail.com
(848) 221 - 5352
[@danielleptech](https://www.instagram.com/danielleptech)


ALL SPECIFICATIONS RELATE SOLELY TO THE APPEARANCE OF THE SCENERY, NOT TO MATTERS OF STRUCTURAL INTEGRITY AND/OR SAFETY. THE DESIGNER IS NOT RESPONSIBLE FOR DAMAGES RESULTING FROM THE FAILURE TO EXECUTE THE DESIGNS AND PLANS PREPARED BY THE DESIGNER IN A SAFE AND RESPONSIBLE MANNER. THE DESIGNER IS PREPARED TO ALTER ANY SPECIFICATIONS WHICH MAY NOT BE COMPATIBLE WITH PROPER SAFETY PRECAUTIONS.

Drawn by
Danielle Pecchioli


09 of 15

DATE: 3 - 7 - 2025
SCALE: 1/2" = 1'
FILE NAME:
DP_REV 2
ATHENA_03/07/25


PISTE
ELEVATIONS

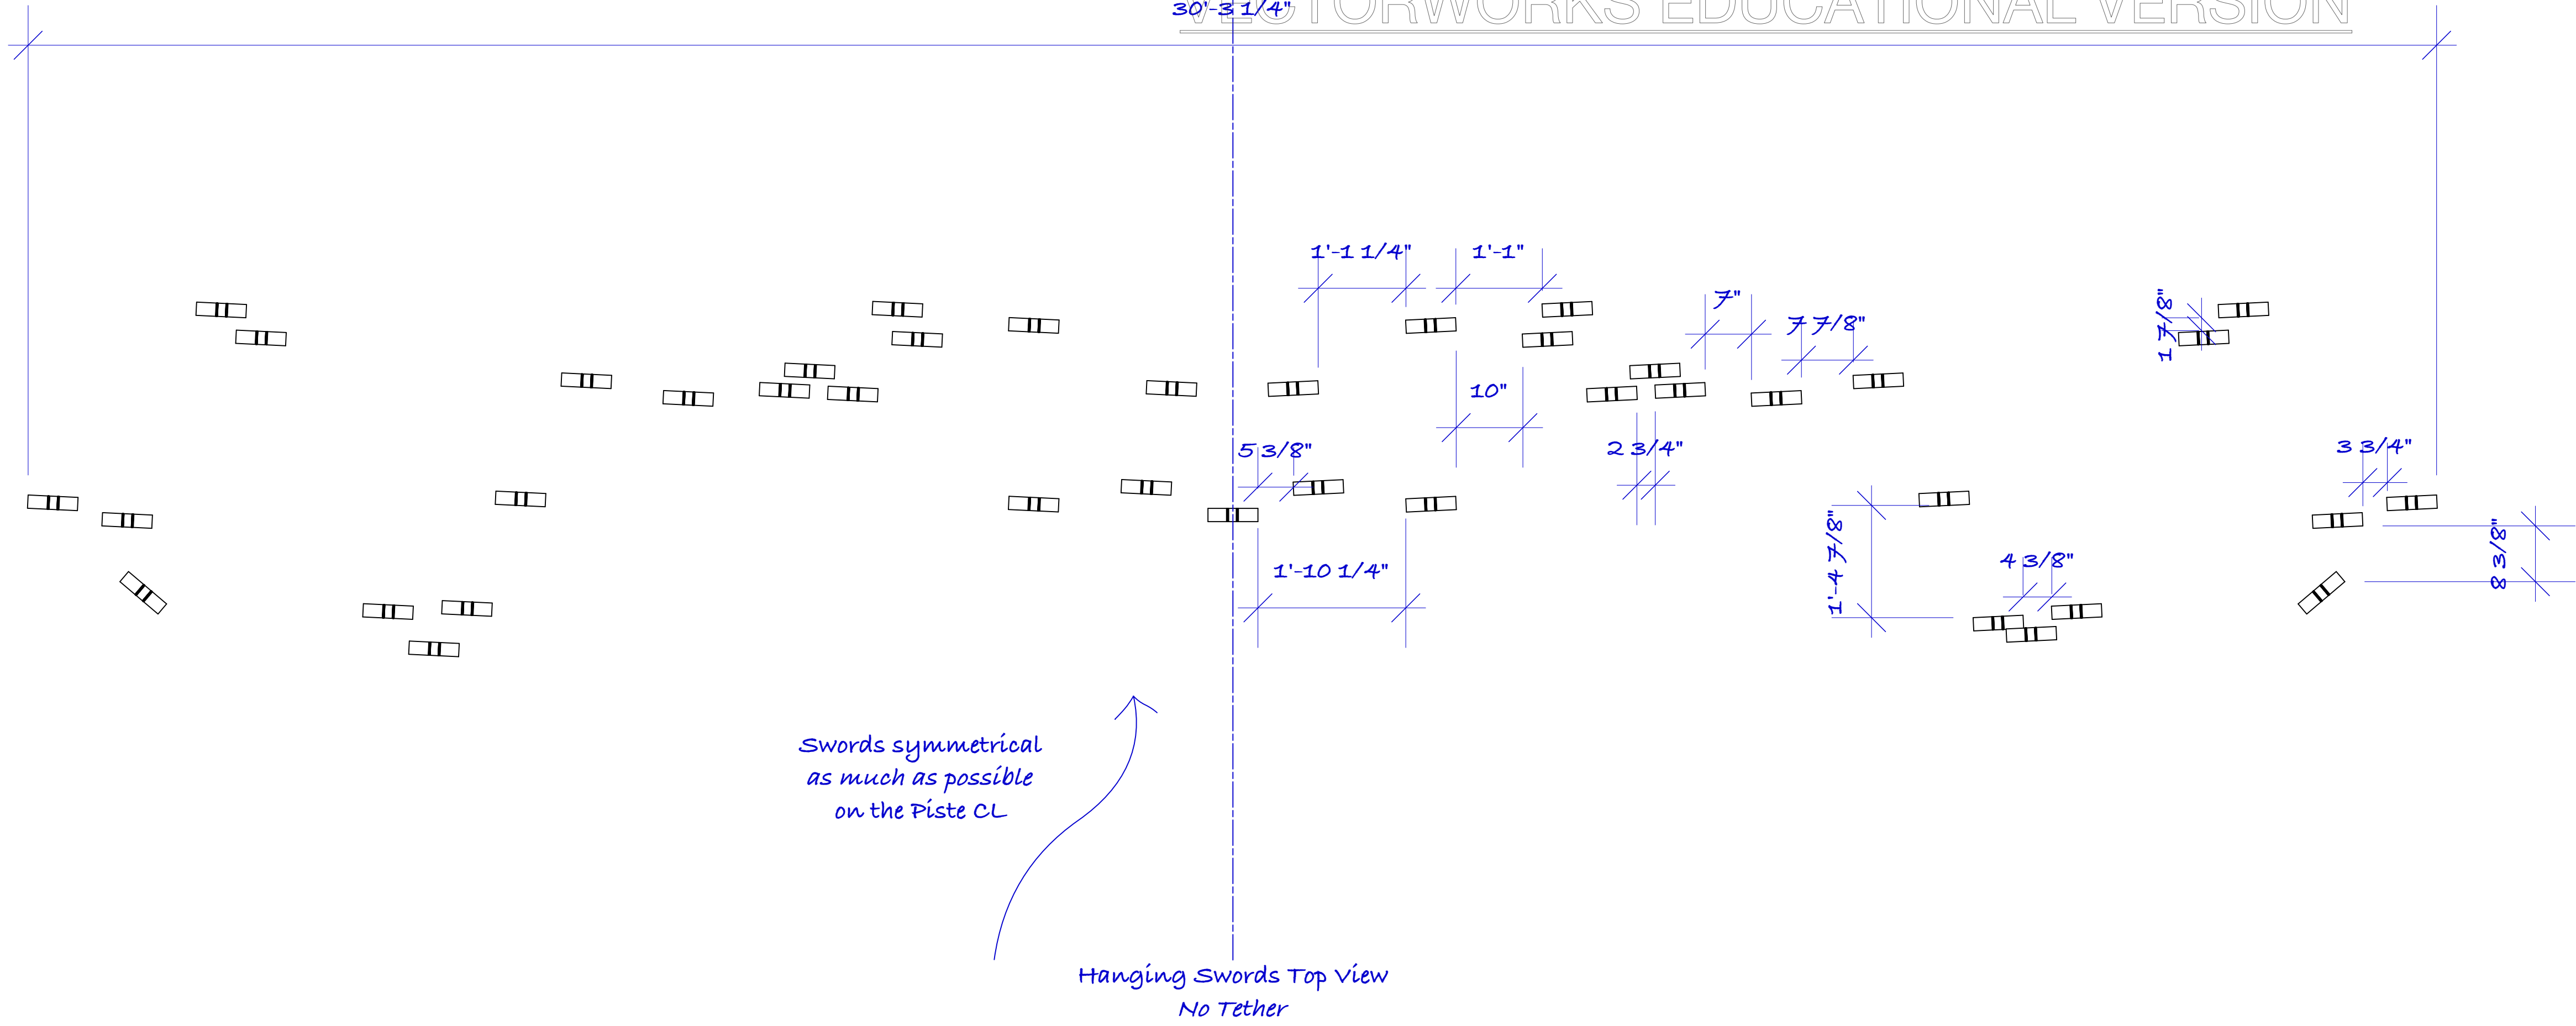


Hanging Swords Top View
No Tether

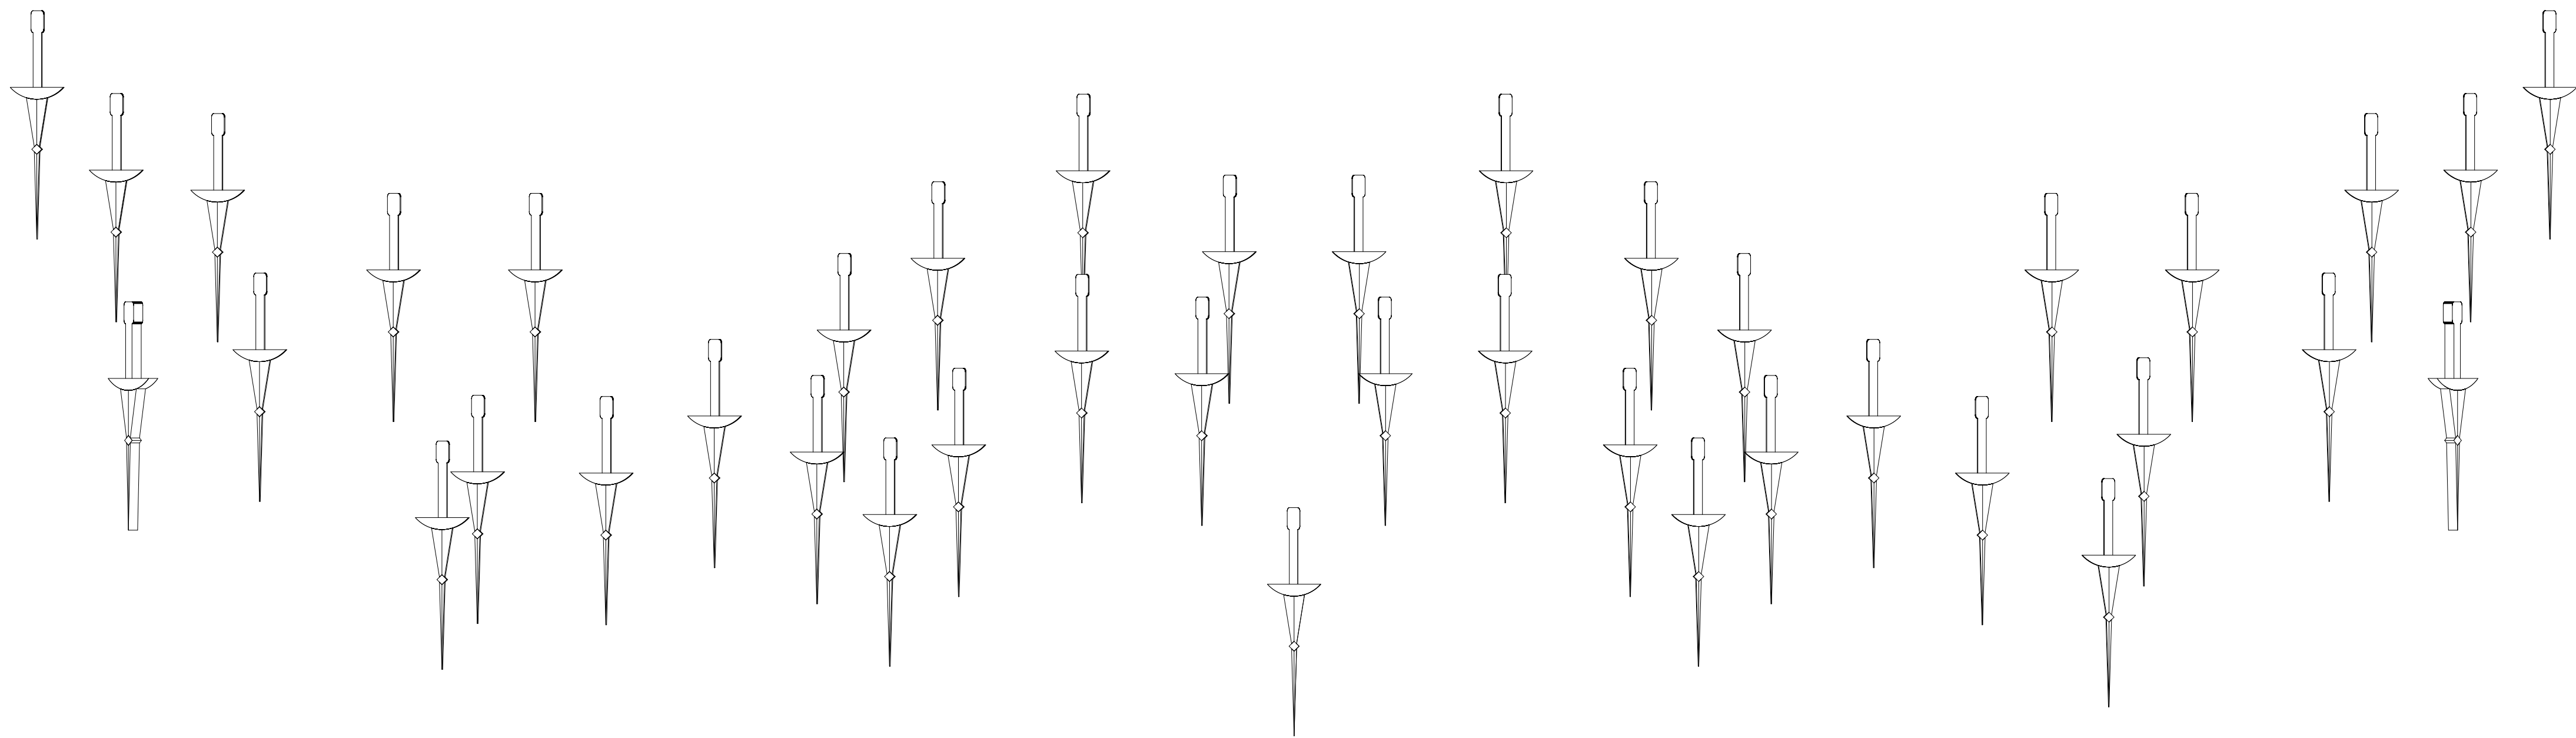

Hanging Swords Front View
No Tether

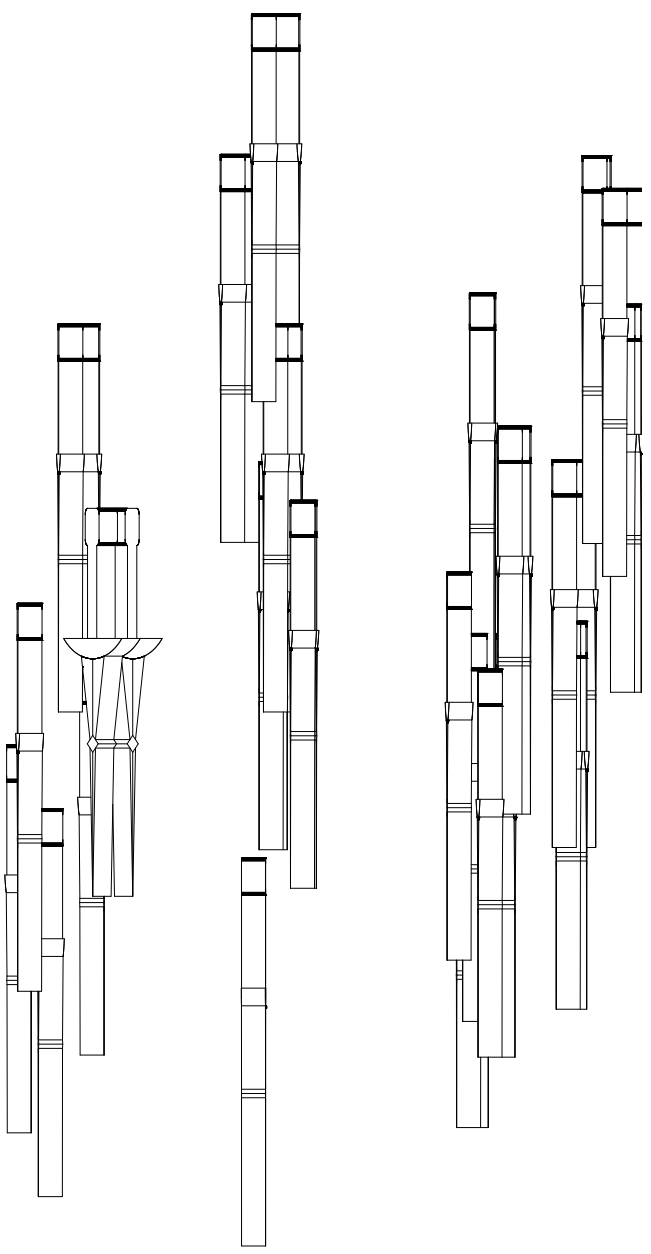

Hanging Swords Right View

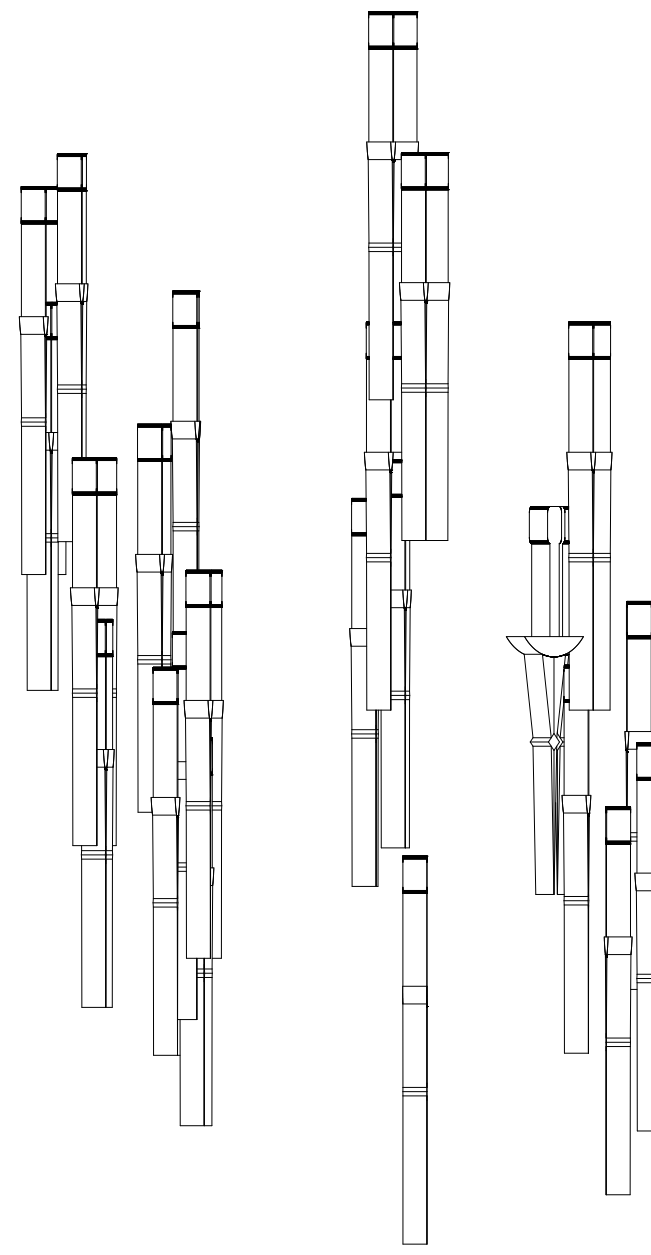

Hanging Swords Left View

NOTES


- Semi gloss (has a soft sheen but not too glossy)
- X 48 hung with fishing wire (So they are "floating")
- NOTE these are NOT to scale but about an approximation
- The real swords will be a mold from an epee
- paint as realistic as possible

TBD held together with something reminiscent of the tethers (lighter color wire)

- use Silicone Mold LINK: <https://youtu.be/REETYgEapoY?feature=shared>



We acknowledge that the Adelphi Black Box Theater resides on the ancestral and unceded lands of the Merrick and Munsee Peoples. We pay respect to the elders past and present. We acknowledge the truth of violence perpetrated in the name of this country and make a commitment to uncovering that truth. Since our activities are often shared digitally to and through the internet, we also consider the legacy of colonization embedded within the technology, structures, and ways of thinking we use every day. We are using equipment, processes, and high-speed internet, not available in many indigenous communities. Even the technologies that are central to much of the art that we make, leaves large carbon footprints, contributing to changing climates that disproportionately affect indigenous people worldwide. We invite you to join us in acknowledging all of this, as well as our shared responsibility to make good of this time and for each of us to consider our roles in reconciliation, decolonization, and ally-ship.

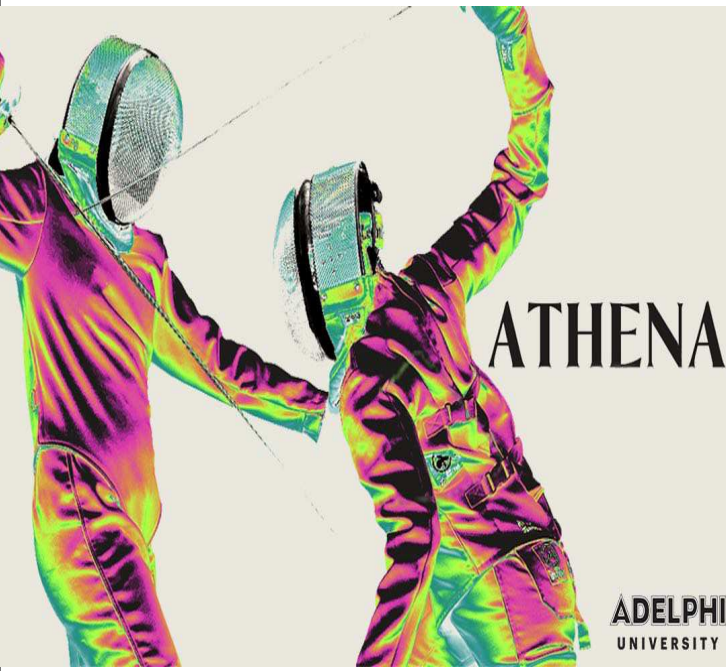

ATHENA

BY GRACIE GARDNER

DIRECTED BY
EMILY ABBRAMS

PRESENTED BY
ADELPHI DEPT OF THEATRE

LOCATION
BLACK BOX THEATER

TECHNICAL DIRECTOR
MARK QUILES

SOUND BY
OLIVIA REID

COSTUMES BY
LATREL THOMPSON


LIGHTING BY
SARAH BAILEIGH

SCENIC DESIGN BY
DANIELLE PECCHIOLO
Daniellepecchioli@gmail.com
(848) 221 - 5352
[@danielleptech](https://www.instagram.com/danielleptech)


ALL SPECIFICATIONS RELATE SOLELY TO THE APPEARANCE OF THE SCENERY, NOT TO MATTERS OF STRUCTURAL INTEGRITY AND/OR SAFETY. THE DESIGNER IS NOT RESPONSIBLE FOR DAMAGES RESULTING FROM THE FAILURE TO EXECUTE THE DESIGNS AND PLANS PREPARED BY THE DESIGNER IN A SAFE AND RESPONSIBLE MANNER. THE DESIGNER IS PREPARED TO ALTER ANY SPECIFICATIONS WHICH MAY NOT BE COMPATIBLE WITH PROPER SAFETY PRECAUTIONS.




Back Wall

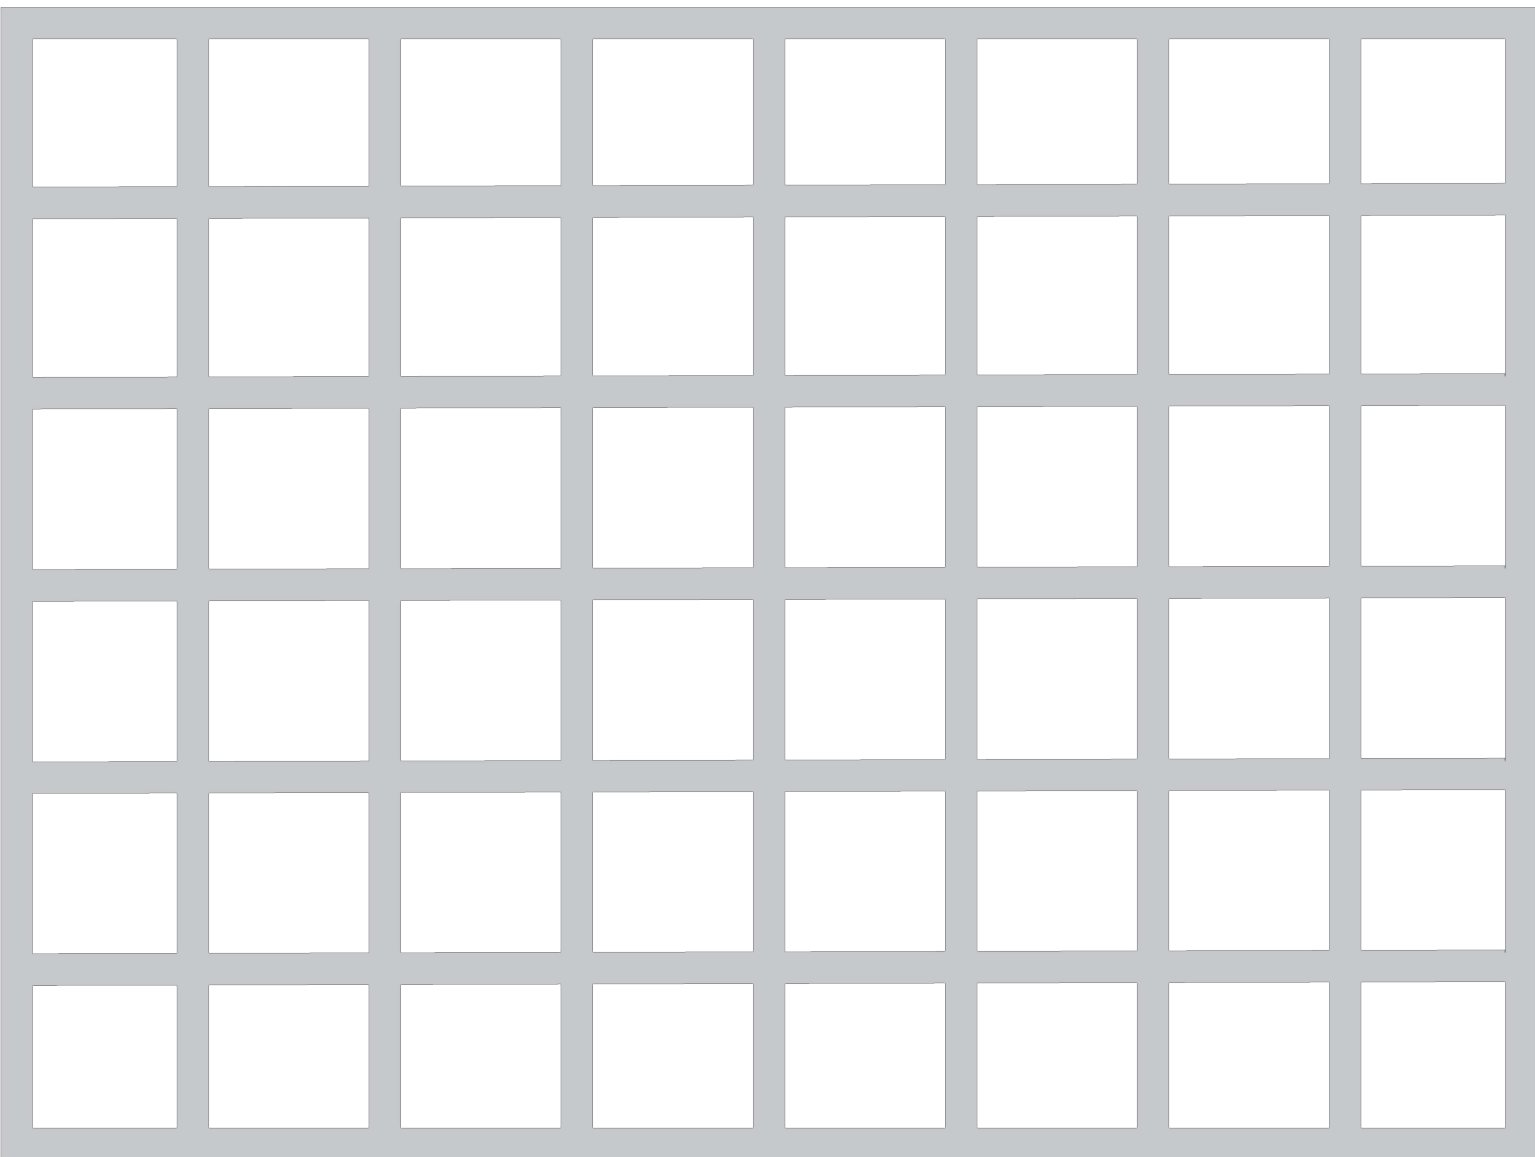


Framing

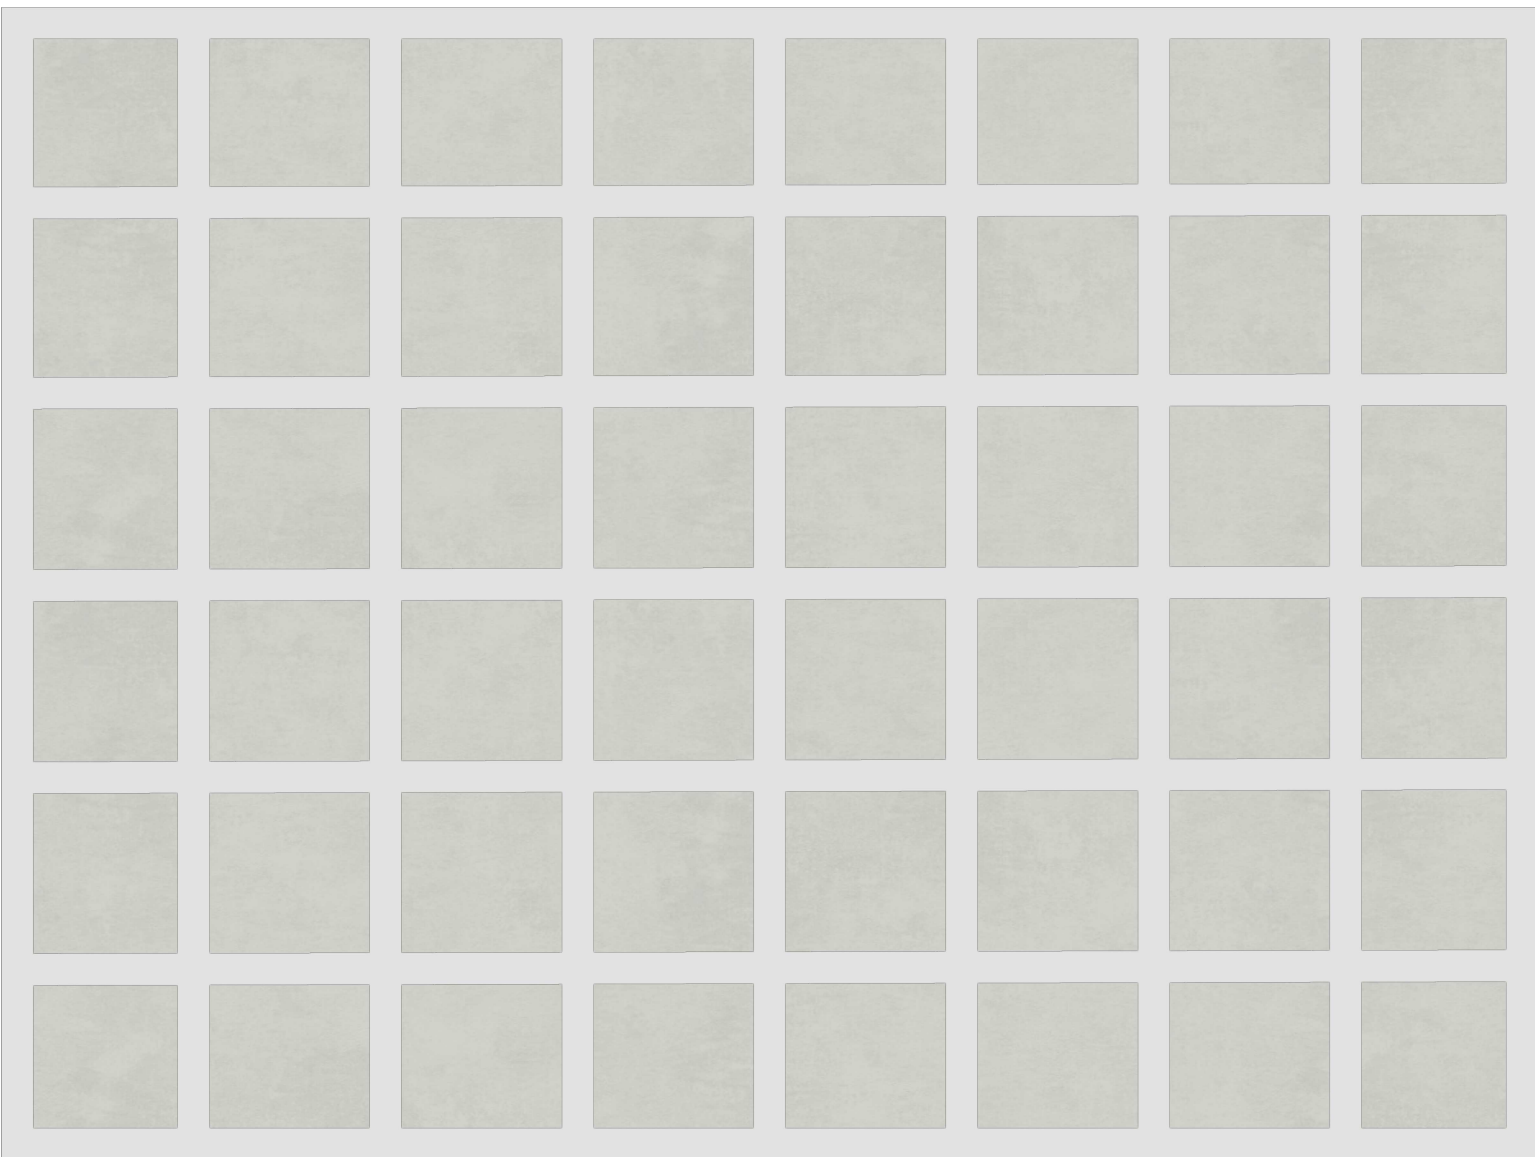

Back Wall with Distress
very subtle

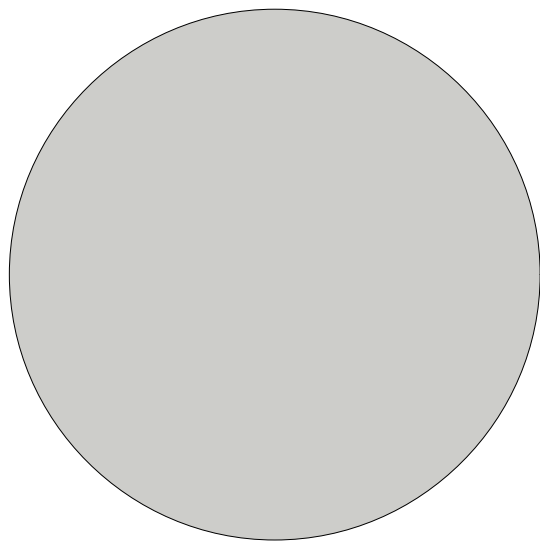

Cement Gray
X1 - GALLON
Semi Gloss Finish

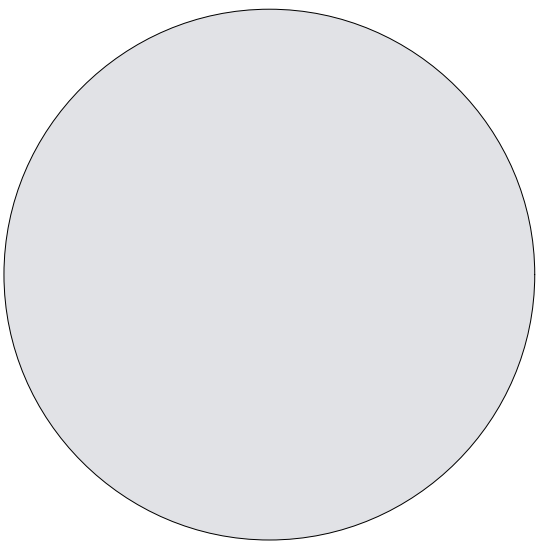

Heaven
X1 - GALLON
Semi Gloss Finish

LINK:


https://www.benjaminmoore.com/en-us/paint-colors/color/2112-60/cement-gray?_gl=1*1ncy8y8*_up*MQ..*_gs*MQ..&glid=Cj0KCQIAq-u9BhCjARISANLj-soEMwvs3KSzoteiFEiOU3SkX-P8pPgXjqtYJLW1o9G4Qh8ozVgDhM8aAsmaEALw_wcB&golsro=aw.ds

LINK:

https://www.benjaminmoore.com/en-us/paint-colors/color/2118-70/heaven?_gl=1*1l1u50i*_up*MQ..*_gs*MQ..&glid=Cj0KCQIAq-u9BhCjARISANLj-soEMwvs3KSzoteiFEiOU3SkX-P8pPgXjqtYJLW1o9G4Qh8ozVgDhM8aAsmaEALw_wcB&golsro=aw.ds

NOTES


- Semi gloss Finish (do NOT use a seperate sealer)
- Follow texture reference for back wall texture
- Paint Frame and Flat Separately
- No spackle on frame & Flat

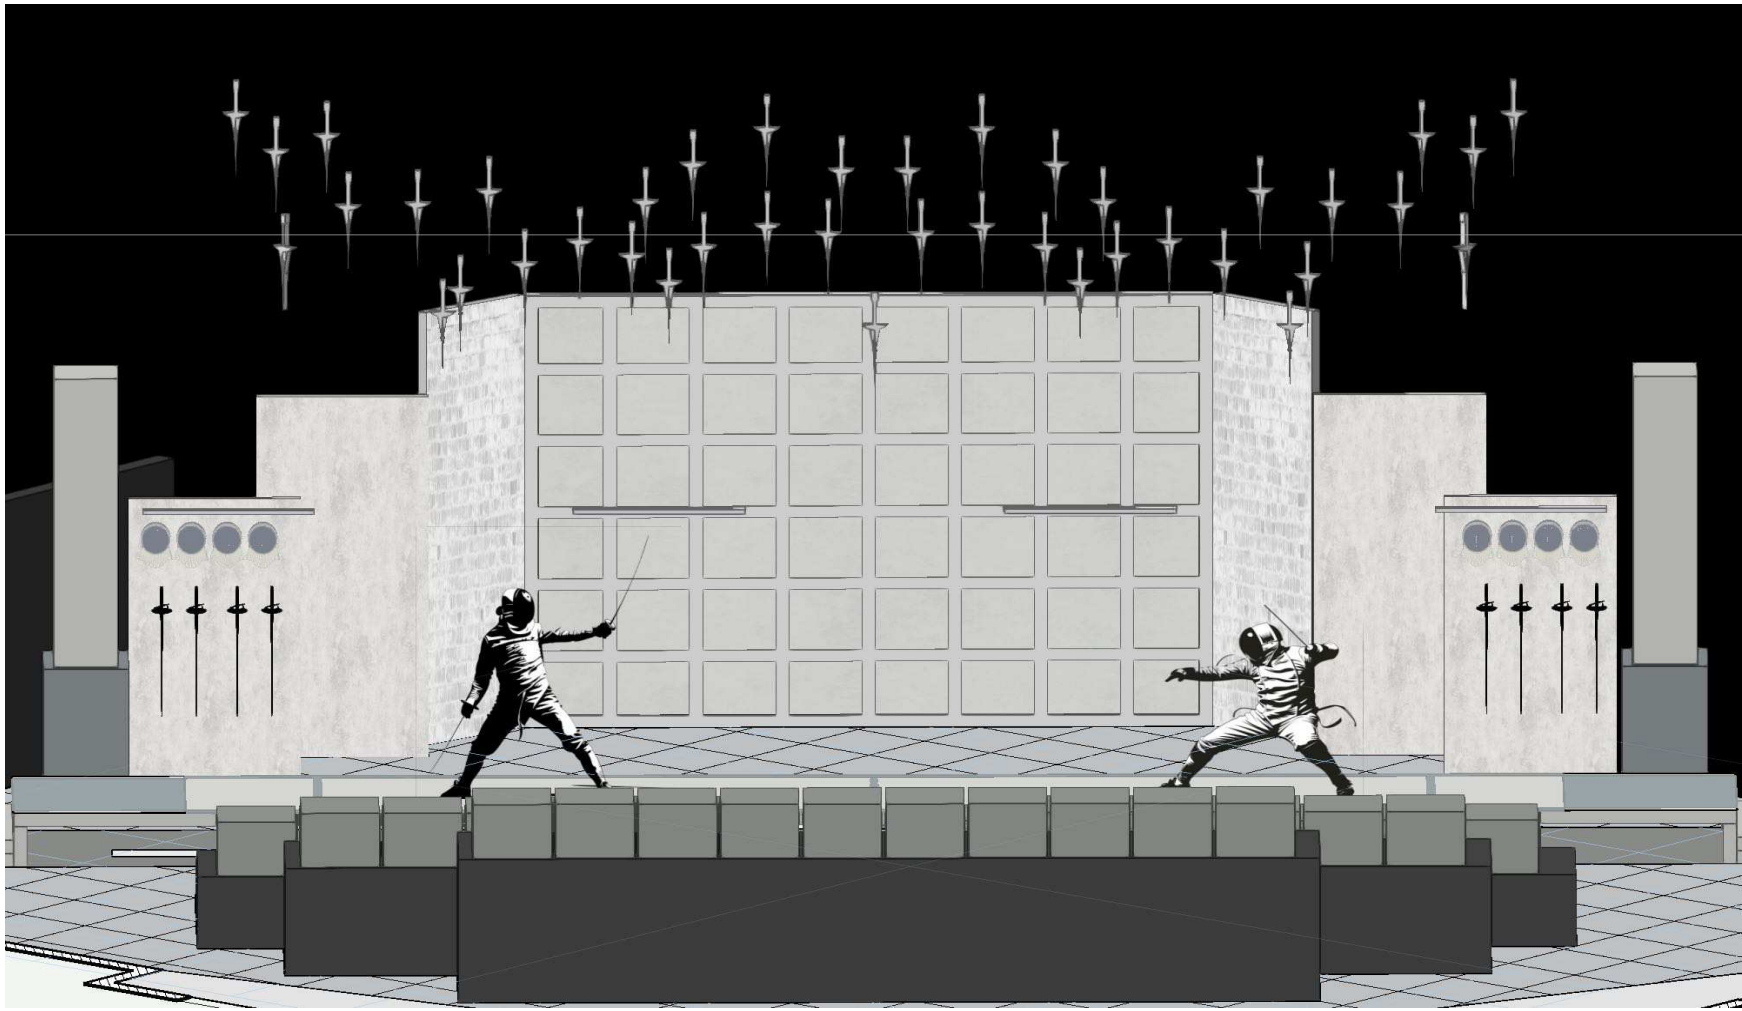

Front 3D View
Not to Scale



Visual Research

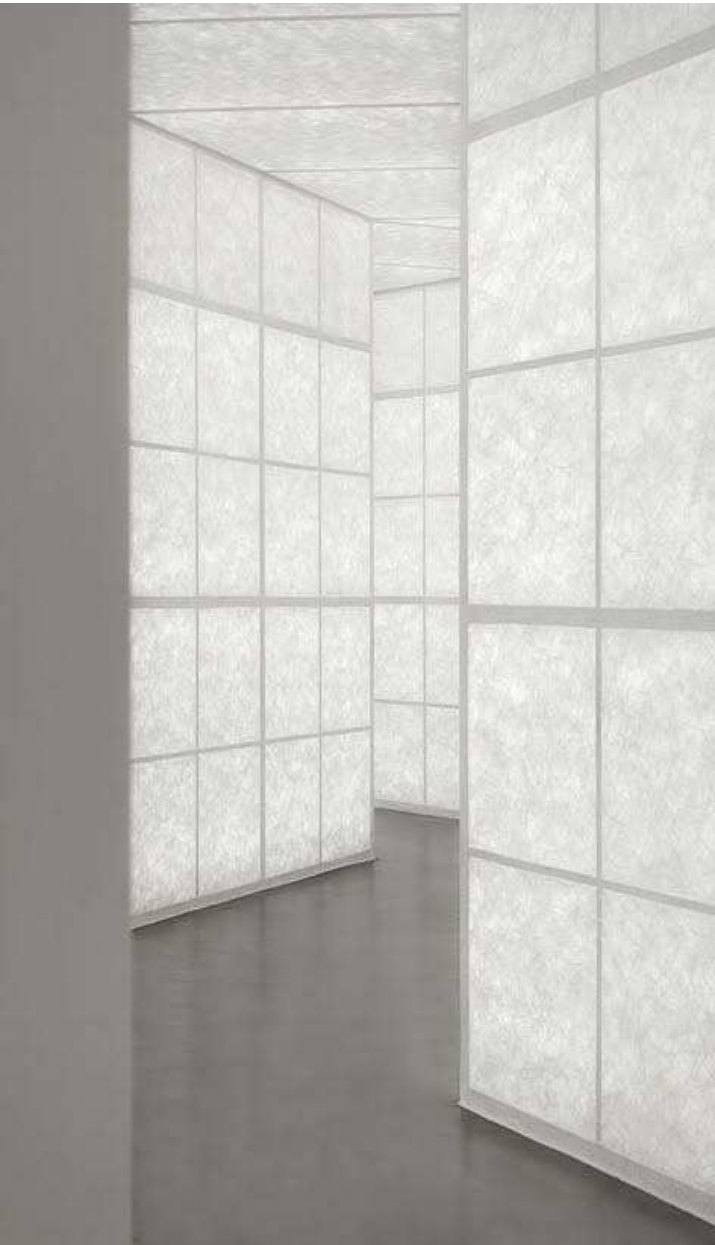

Texture Reference

We acknowledge that the Adelphi Black Box Theater resides on the ancestral and unceded lands of the Merrick and Munsee Peoples. We pay respect to the elders past and present. We acknowledge the truth of violence perpetrated in the name of this country and make a commitment to uncovering that truth. Since our activities are often shared digitally to and through the internet, we also consider the legacy of colonization embedded within the technology, structures, and ways of thinking we use every day. We are using equipment, processes, and high-speed internet, not available in many indigenous communities. Even the technologies that are central to much of the art that we make, leaves large carbon footprints, contributing to changing climates that disproportionately affect indigenous people worldwide. We invite you to join us in acknowledging all of this, as well as our shared responsibility to make good of this time and for each of us to consider our roles in reconciliation, decolonization, and ally-ship.



ATHENA

BY GRACIE GARDNER

DIRECTED BY

EMILY ABBRAMS

PRESENTED BY

ADELPHI DEPT OF THEATRE

LOCATION

BLACK BOX THEATER

TECHNICAL DIRECTOR

MARK QUILES

SOUND BY

OLIVIA REID

COSTUMES BY

LATREL THOMPSON

LIGHTING BY

SARAH BAILEIGH

SCENIC DESIGN BY

DANIELLE PECCHIOLO

Daniellepecchioli@gmail.com
(848) 221 - 5352
[@danielleptech](https://www.instagram.com/danielleptech)

ALL SPECIFICATIONS RELATE SOLELY TO THE APPEARANCE OF THE SCENERY, NOT TO MATTERS OF STRUCTURAL INTEGRITY AND/OR SAFETY. THE DESIGNER IS NOT RESPONSIBLE FOR DAMAGES RESULTING FROM THE FAILURE TO EXECUTE THE DESIGNS AND PLANS PREPARED BY THE DESIGNER IN A SAFE AND RESPONSIBLE MANNER. THE DESIGNER IS PREPARED TO ALTER ANY SPECIFICATIONS WHICH MAY NOT BE COMPATIBLE WITH PROPER SAFETY PRECAUTIONS.

12 of 15

Drawn by
Danielle Pecchioli

DATE: 3 - 7 - 2025
SCALE: 1/2" = 1'
FILE NAME:
DP_REV 2
ATHENA_03/07/25


US WALL
PAINT




Distressed Texture Paint Sample
Painted by Danielle Pecchioli



Wall B Front

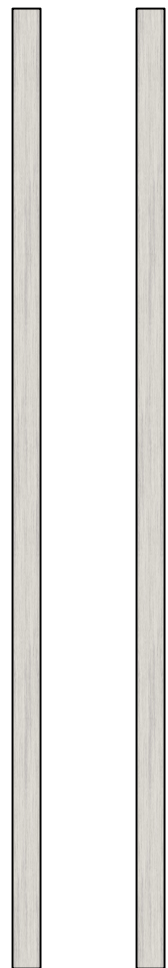


Right Wall B

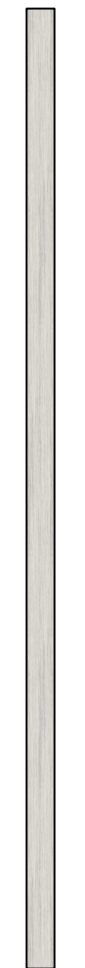

Left Wall B



Wall F Front

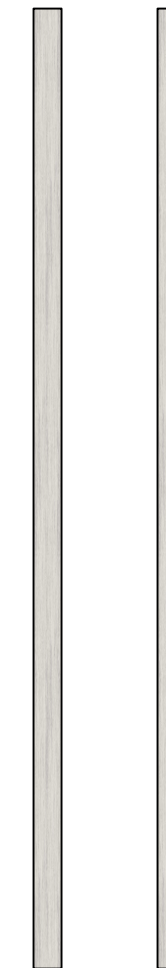

Right Wall F



Left Wall F



Wall A Front




Right Wall A




Left Wall A




Wall G Front

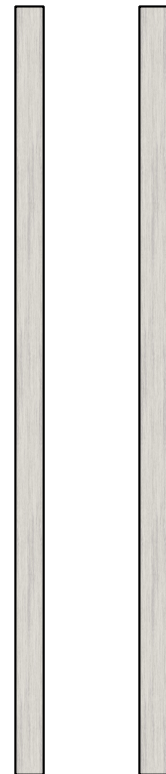


Right Wall G

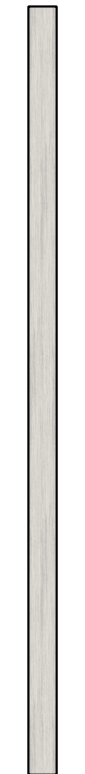

Left Wall G

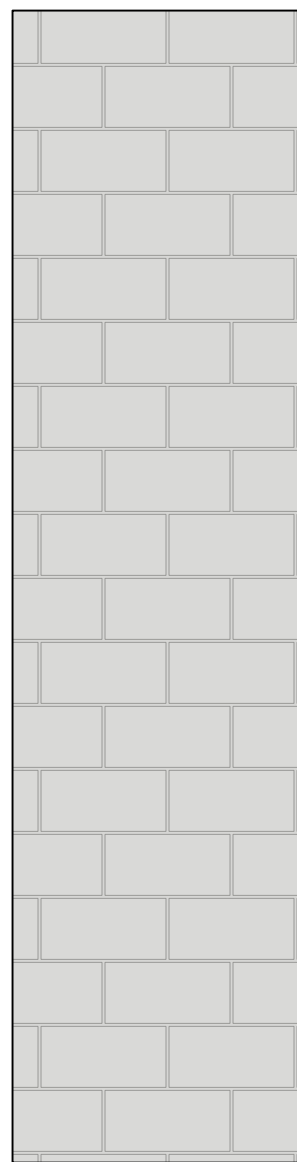


Wall C
Brick Details
MDF

 


Section Wall C




Section Wall C

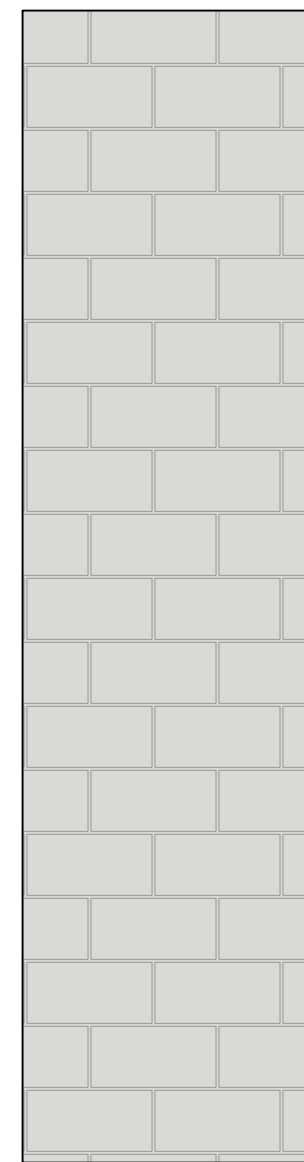


Wall E
Brick Details
MDF

 

Right Wall E

 


Left Wall E

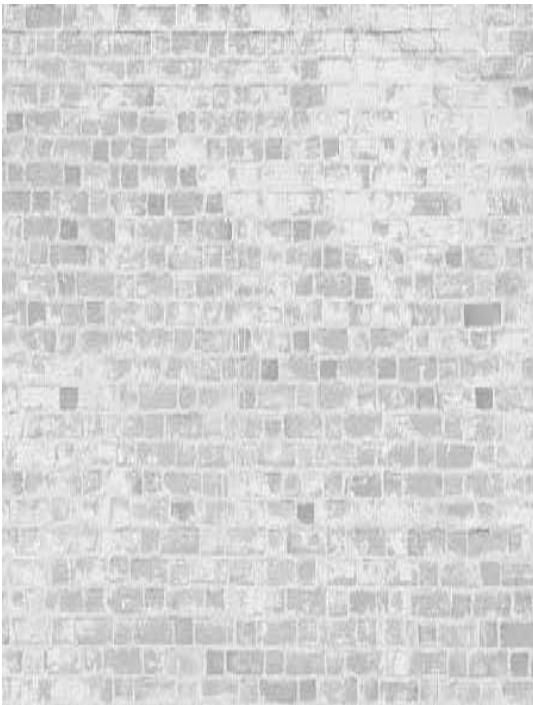

Brick Walls Color &
Texture Reference

Notes:
- Wall C & E will have MDF Bricks (See link)
- Paint over bricks with distressed texture (see above)


Notes:
- Semi Gloss Finish on Walls XXX

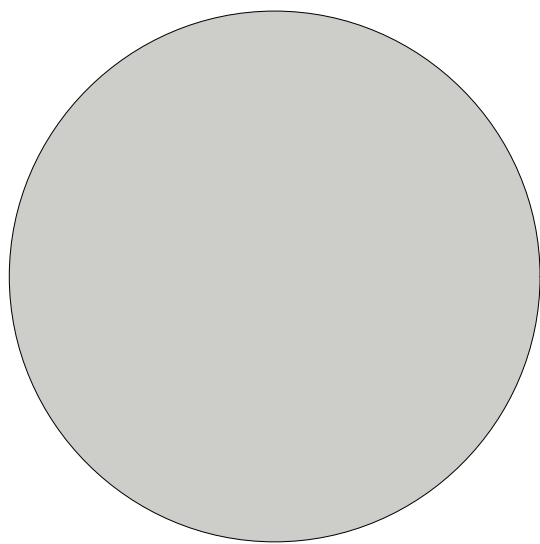

Cement Gray
X1 - GALLON
Semi Gloss Finish

LINK:

https://www.benjaminmoore.com/en-us/paint-colors/color/2112-60/cement-gray?_gl=1*1ncy8yg*_up*MQ.*_gs*MQ._sgclid=Cj0KCQIAq-u9BhCjARISANlj-soEMWvs3KszoteiFEiOU3SkX-P8pPgXjqtYJLWI09G4Qh80zV9DhM8aASmaEALw_wcB&gclid=aw.ds

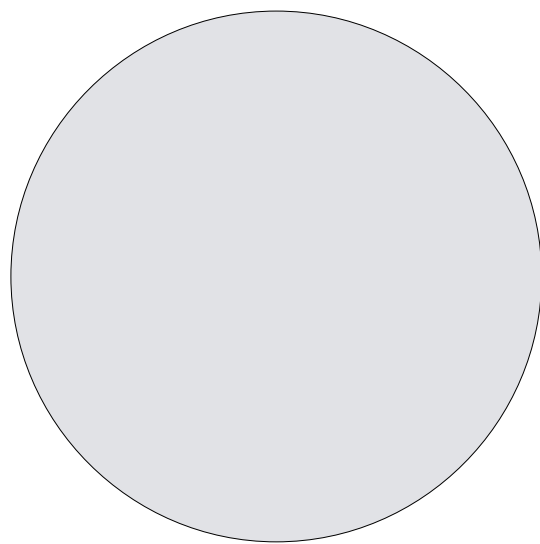


Heaven
X1 - GALLON
Semi Gloss Finish

LINK:

https://www.benjaminmoore.com/en-us/paint-colors/color/2118-70/heaven?_gl=1*1liu50i*_up*MQ.*_gs*MQ._sgclid=Cj0KCQIAq-u9BhCjARISANlj-soEMWvs3KszoteiFEiOU3SkX-P8pPgXjqtYJLWI09G4Qh80zV9DhM8aASmaEALw_wcB&gclid=aw.ds



Distressed Texture Reference

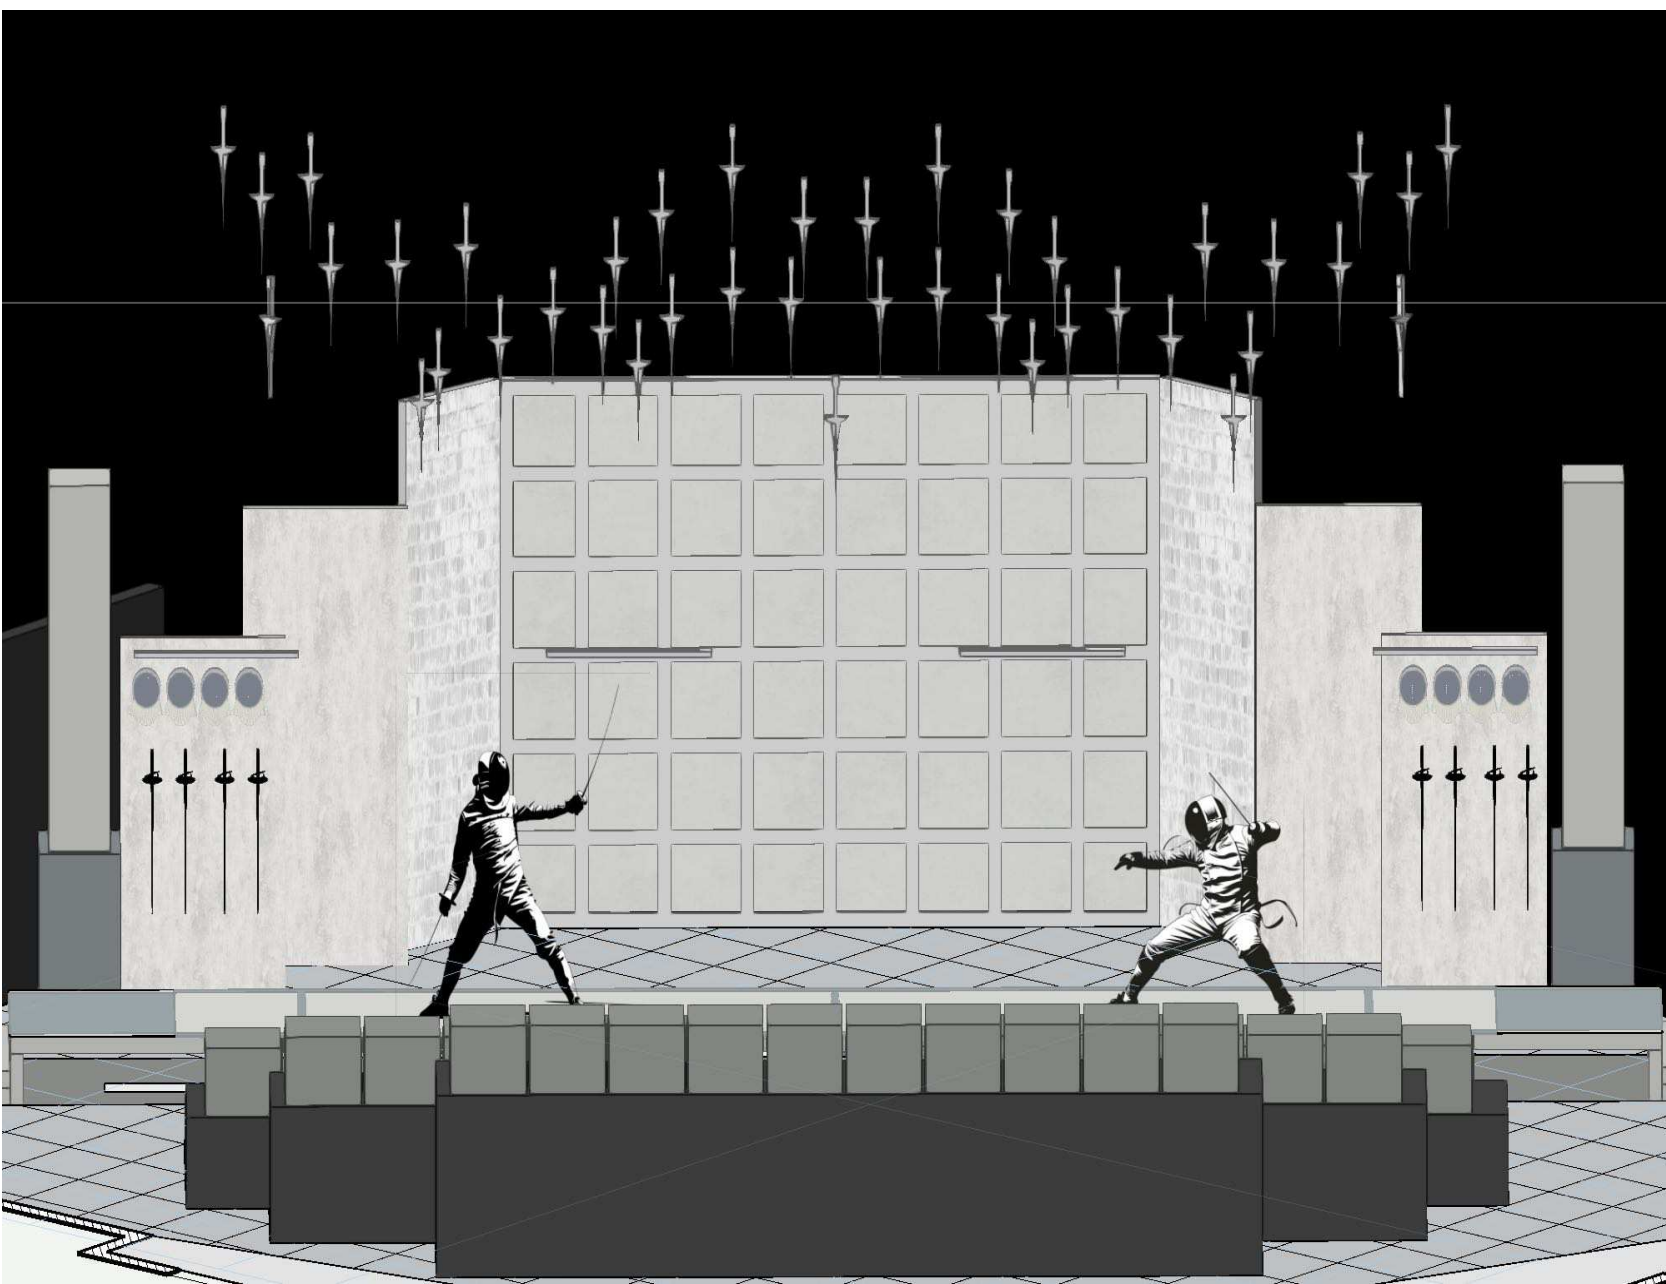

Front 3D View
Not to Scale

We acknowledge that the Adelphi Black Box Theater resides on the ancestral and unceded lands of the Merriam and Munsee Peoples. We pay respect to the elders past and present. We acknowledge the truth of violence perpetrated in the name of this country and make a commitment to uncovering that truth. Since our activities are often shared digitally to and through the internet, we also consider the legacy of colonization embedded within the technology, structures, and ways of thinking we use every day. We are using equipment, processes, and high-speed internet, not available in many indigenous communities. Even the technologies that are central to much of the art that we make, leaves large carbon footprints, contributing to changing climates that disproportionately affect indigenous people worldwide. We invite you to join us in acknowledging all of this, as well as our shared responsibility to make good of this time and for each of us to consider our roles in reconciliation, decolonization, and ally-ship.



ATHENA

BY GRACIE GARDNER

DIRECTED BY

EMILY ABBRAMS

PRESENTED BY

ADELPHI DEPT OF THEATRE

LOCATION

BLACK BOX THEATER

TECHNICAL DIRECTOR

MARK QUILES

SOUND BY

OLIVIA REID

COSTUMES BY

LATREL THOMPSON

LIGHTING BY

SARAH BAILEIGH

SCENIC DESIGN BY

DANIELLE PECCHIOLO

Daniellepecchioli@gmail.com

(848) 221 - 5352


@danielleptech

ALL SPECIFICATIONS RELATE SOLELY TO THE APPEARANCE OF THE SCENERY, NOT TO MATTERS OF STRUCTURAL INTEGRITY AND/OR SAFETY. THE DESIGNER IS NOT RESPONSIBLE FOR DAMAGES RESULTING FROM THE FAILURE TO EXECUTE THE DESIGNS AND PLANS PREPARED BY THE DESIGNER IN A SAFE AND RESPONSIBLE MANNER. THE DESIGNER IS PREPARED TO ALTER ANY SPECIFICATIONS WHICH MAY NOT BE COMPATIBLE WITH PROPER SAFETY PRECAUTIONS.


Drawn by
Danielle Pecchioli

13 of 15


DATE: 3 - 7 - 2025
SCALE: 1/2" = 1'
FILE NAME:
DP_REV 2
ATHENA_03/07/25

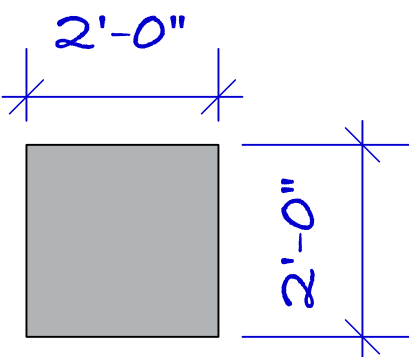

Floor Paint Sample
Painted by Danielle Pecchioli

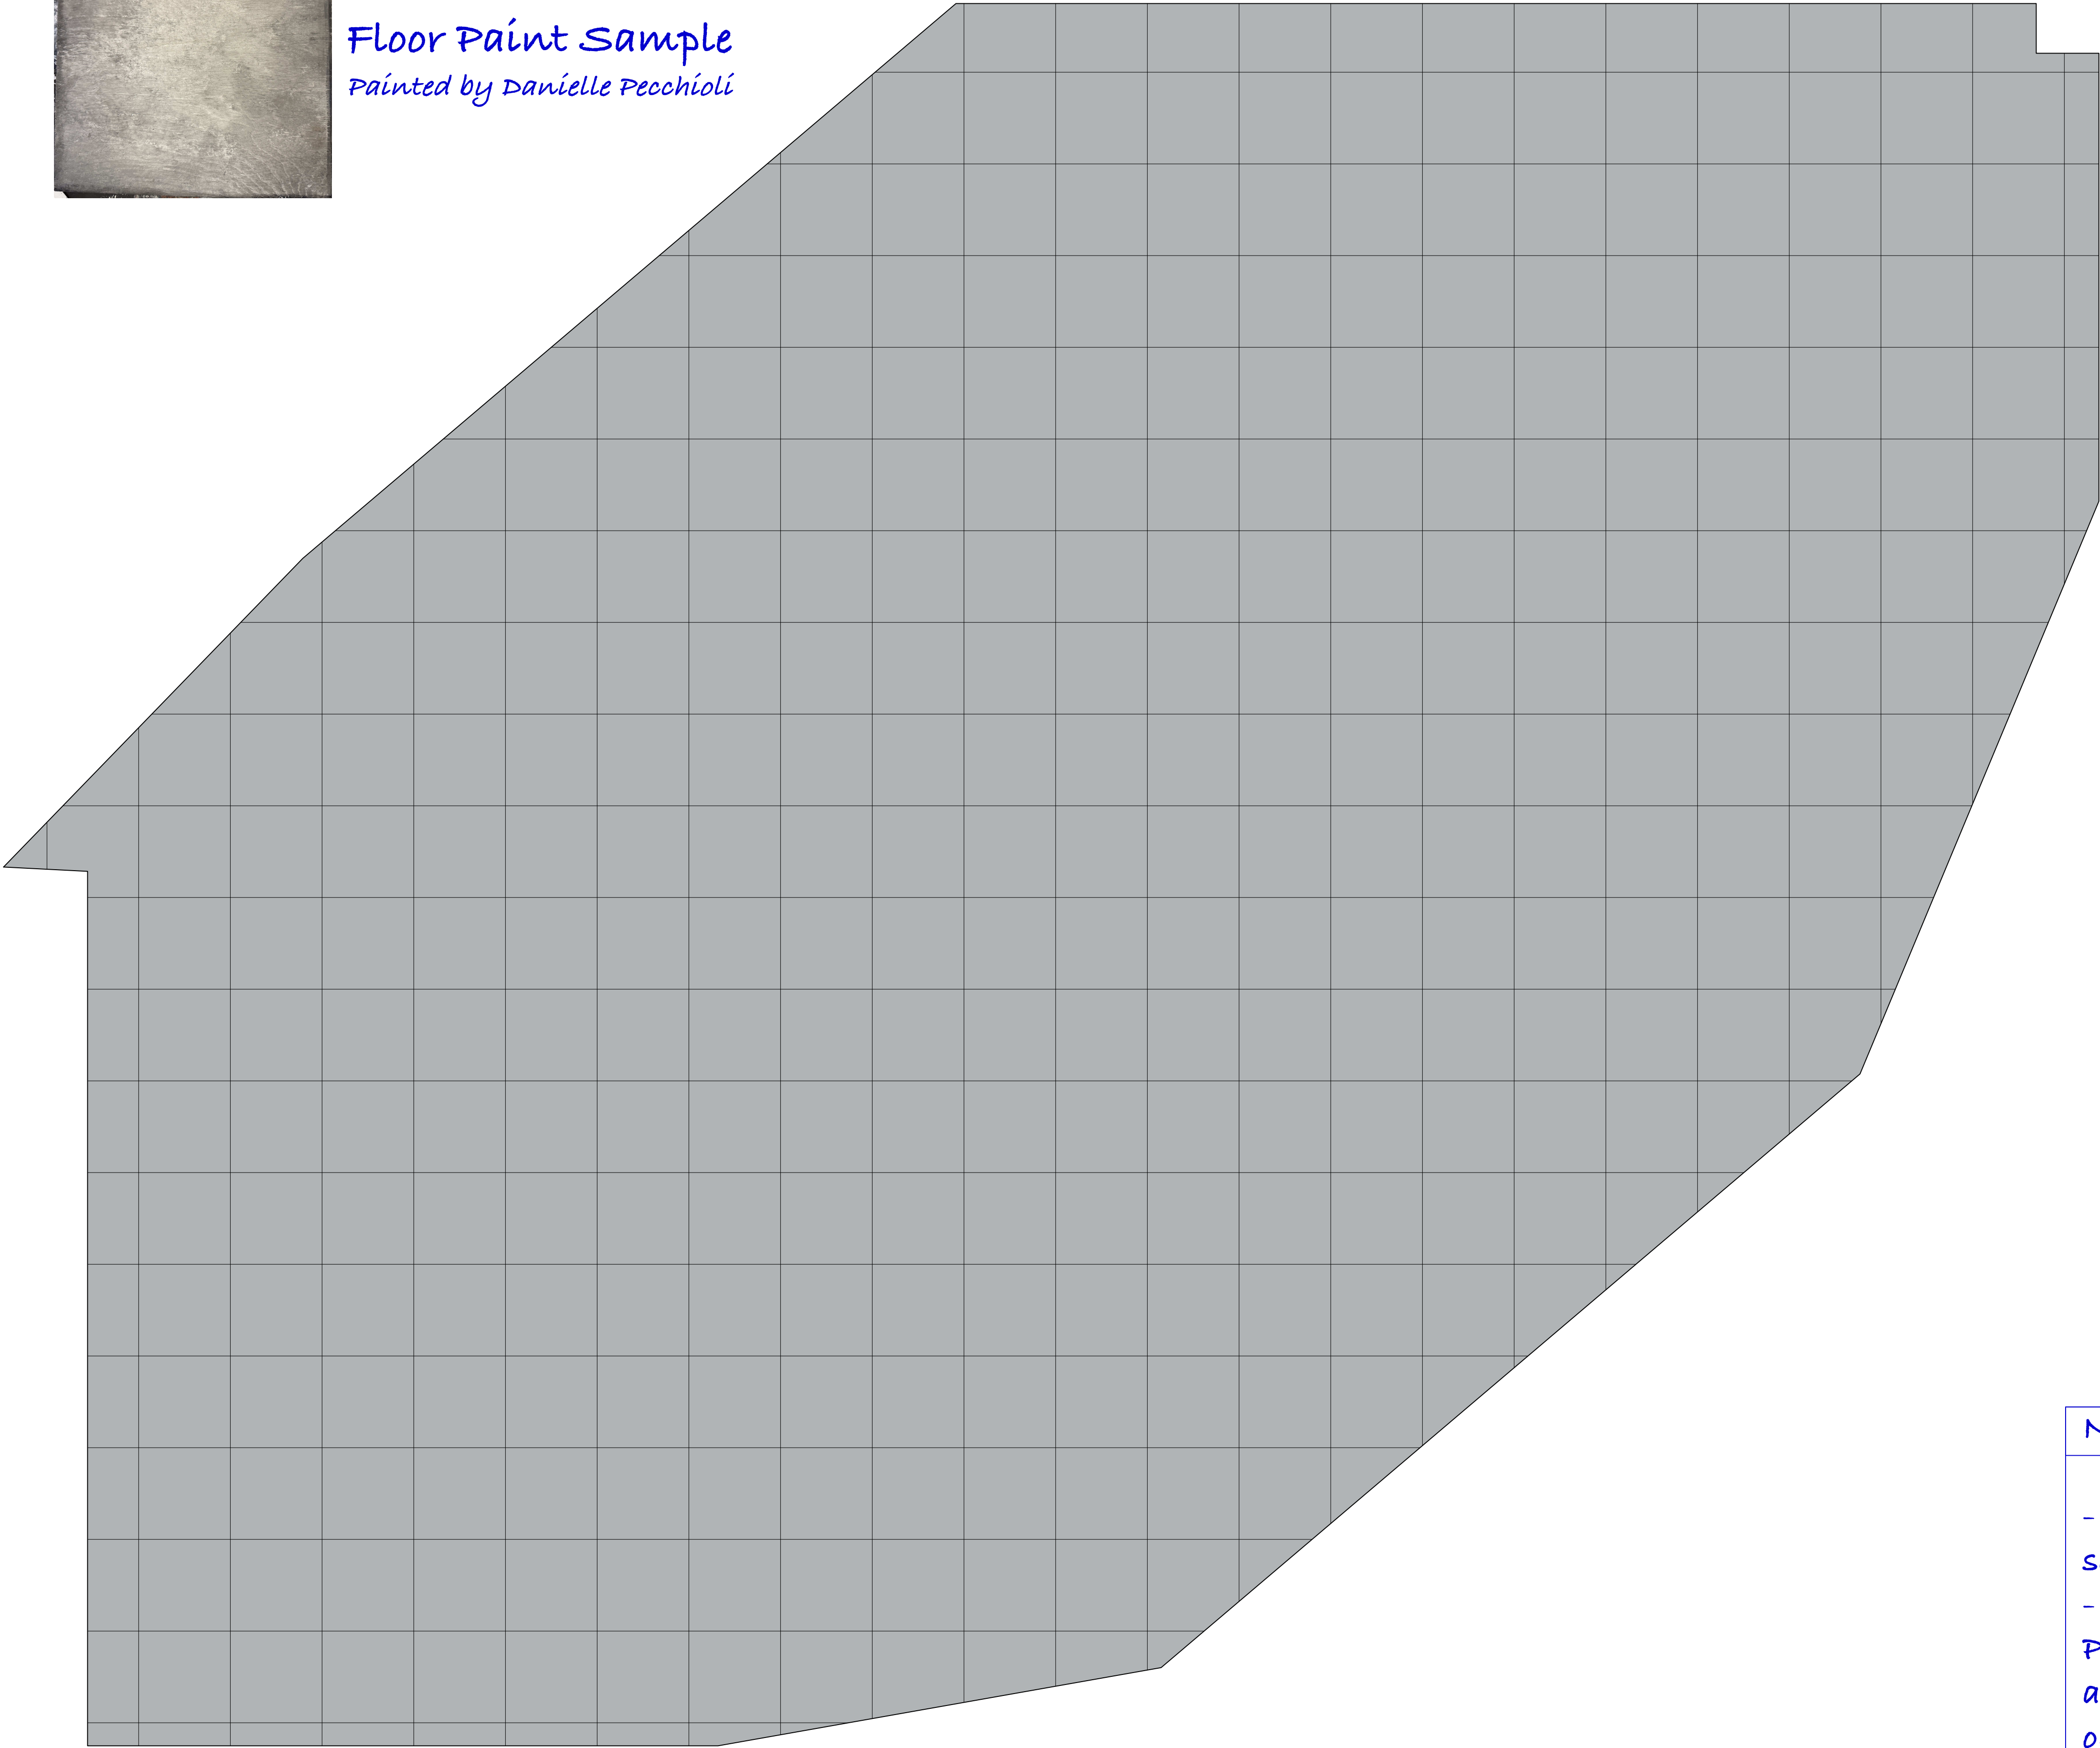

Visual Reference
For style NOT color

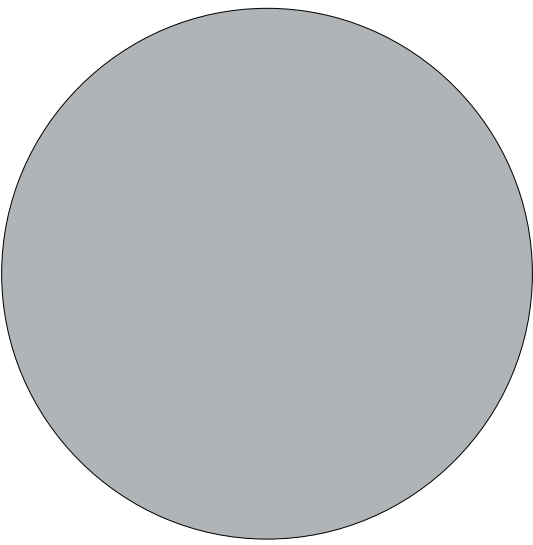


Thundercloud
Gray
X1 - GALLON
Semi Gloss Finish

LINK:
https://www.benjaminmoore.com/en-us/paint-colors/color/2124-40/thundercloud-gray?_gl=1*_tffnn*_up*_mq*_gs*_mq._sgclid=CjwKCAiAzvcgBhADEiWAEhtLNwa4B7_4gnvpBSatdasvbwQXW-02aWQ_WocendguIwfcMLPkotjRoCWTgQAvD_BWESgclsrc=aw.ds

NOTES

- Semi gloss Finish (do NOT use a seperate sealer)
- Follow texture reference for Floor Texture Paint to sightlines behind the walls, audience should not see the black floor once they sit down

We acknowledge that the Adelphi Black Box Theater resides on the ancestral and unceded lands of the Merrick and Munsee Peoples. We pay respect to the elders past and present. We acknowledge the truth of violence perpetrated in the name of this country and make a commitment to uncovering that truth. Since our activities are often shared digitally to and through the internet, we also consider the legacy of colonization embedded within the technology, structures, and ways of thinking we use every day. We are using equipment, processes, and high-speed internet, not available in many indigenous communities. Even the technologies that are central to much of the art that we make, leaves large carbon footprints, contributing to changing climates that disproportionately affect indigenous people worldwide. We invite you to join us in acknowledging all of this, as well as our shared responsibility to make good of this time and for each of us to consider our roles in reconciliation, decolonization, and ally-ship.

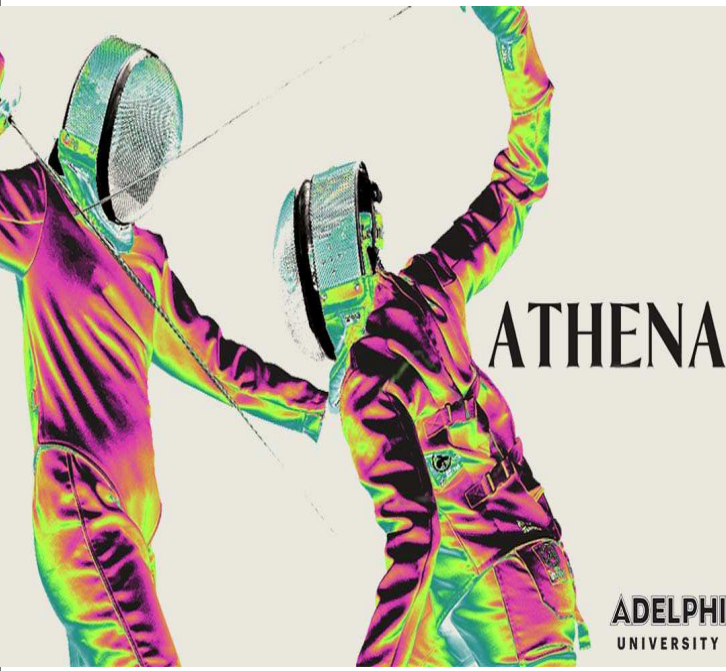

ATHENA

BY GRACIE GARDNER

DIRECTED BY
EMILY ABBRAMS

PRESENTED BY
ADELPHI DEPT OF THEATRE

LOCATION
BLACK BOX THEATER

TECHNICAL DIRECTOR
MARK QUILES

SOUND BY
OLIVIA REID

COSTUMES BY
LATREL THOMPSON

LIGHTING BY
SARAH BAILEIGH

SCENIC DESIGN BY
DANIELLE PECCHIOLI
daniellepecchioli@gmail.com
(848) 221 - 5352
@danielleptech


ALL SPECIFICATIONS RELATE SOLELY TO THE APPEARANCE OF THE SCENERY, NOT TO MATTERS OF STRUCTURAL INTEGRITY AND/OR SAFETY. THE DESIGNER IS NOT RESPONSIBLE FOR DAMAGES RESULTING FROM THE FAILURE TO EXECUTE THE DESIGNS AND PLANS PREPARED BY THE DESIGNER IN A SAFE AND RESPONSIBLE MANNER. THE DESIGNER IS PREPARED TO ALTER ANY SPECIFICATIONS WHICH MAY NOT BE COMPATIBLE WITH PROPER SAFETY PRECAUTIONS.

Drawn by
Danielle Pecchioli
14 of 15
DATE: 3 - 7 - 2025
SCALE: 1/2" = 1'
FILE NAME:
DP_REV 2
ATHENA_03/07/25

FLOOR PAINT
TREATMENT

We acknowledge that the Adelphi Black Box Theater resides on the ancestral and unceded lands of the Merrick and Munsee Peoples. We pay respect to the elders past and present. We acknowledge the truth of violence perpetrated in the name of this country and make a commitment to uncovering that truth.

Since our activities are often shared digitally to and through the internet, we also consider the legacy of colonization embedded within the technology, structures, and ways of thinking we use every day. We are using equipment, processes, and high-speed internet, not available in many indigenous communities. Even the technologies that are central to much of the art that we make, leaves large carbon footprints, contributing to changing climates that disproportionately affect indigenous people worldwide. We invite you to join us in acknowledging all of this, as well as our shared responsibility to make good of this time and for each of us to consider our roles in reconciliation, decolonization, and ally-ship.

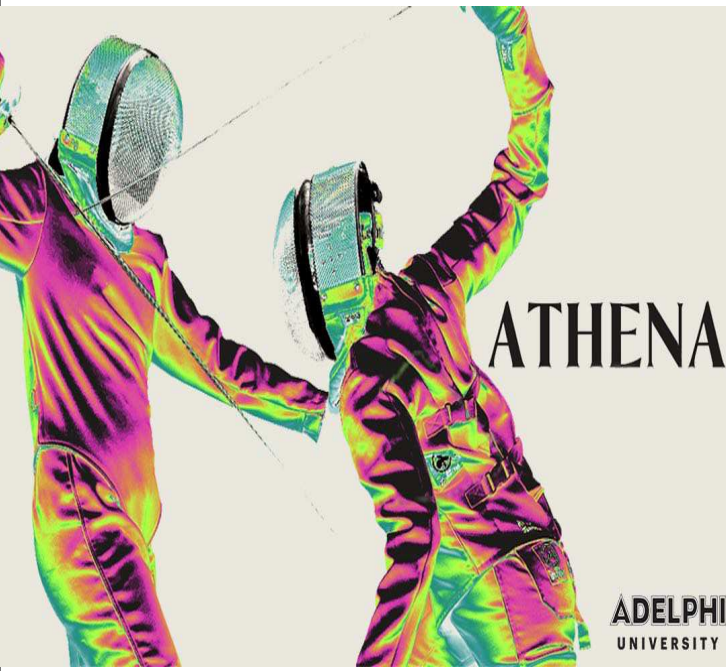

ATHENA

BY GRACIE GARDNER

DIRECTED BY

EMILY ABBRAMS

PRESENTED BY

ADELPHI DEPT OF THEATRE

LOCATION

BLACK BOX THEATER

TECHNICAL DIRECTOR

MARK QUILES

SOUND BY

OLIVIA REID

COSTUMES BY

LATREL THOMPSON

LIGHTING BY

SARAH BAILEIGH

SCENIC DESIGN BY

DANIELLE PECCHIOLO

Daniellepecchioli@gmail.com

(848) 221 - 5352

@danielleptech

ALL SPECIFICATIONS RELATE SOLELY TO THE APPEARANCE OF THE SCENERY, NOT TO MATTERS OF STRUCTURAL INTEGRITY AND/OR SAFETY. THE DESIGNER IS NOT RESPONSIBLE FOR DAMAGES RESULTING FROM THE FAILURE TO EXECUTE THE DESIGNS AND PLANS PREPARED BY THE DESIGNER IN A SAFE AND RESPONSIBLE MANNER. THE DESIGNER IS PREPARED TO ALTER ANY SPECIFICATIONS WHICH MAY NOT BE COMPATIBLE WITH PROPER SAFETY PRECAUTIONS.

15 of 15

Drawn by
Danielle Pecchioli

DATE: 3 - 7 - 2025

SCALE: N/A

FILE NAME:

DP_REV 2

ATHENA_03/07/25

MOODBOARD

ATHENA - ADELPHI UNIVERSITY 2025

MOOD BOARD

