
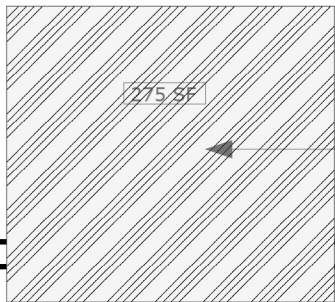


- PLYWOOD BACKED DRYWALL ART WALLS
- DRYWALL WALLS
- WOOD CLAD WALLS

- OFF LIMITS UNLESS PRIOR ARRANGEMENTS ARE MADE
- AVAILABLE AREA
- POWER

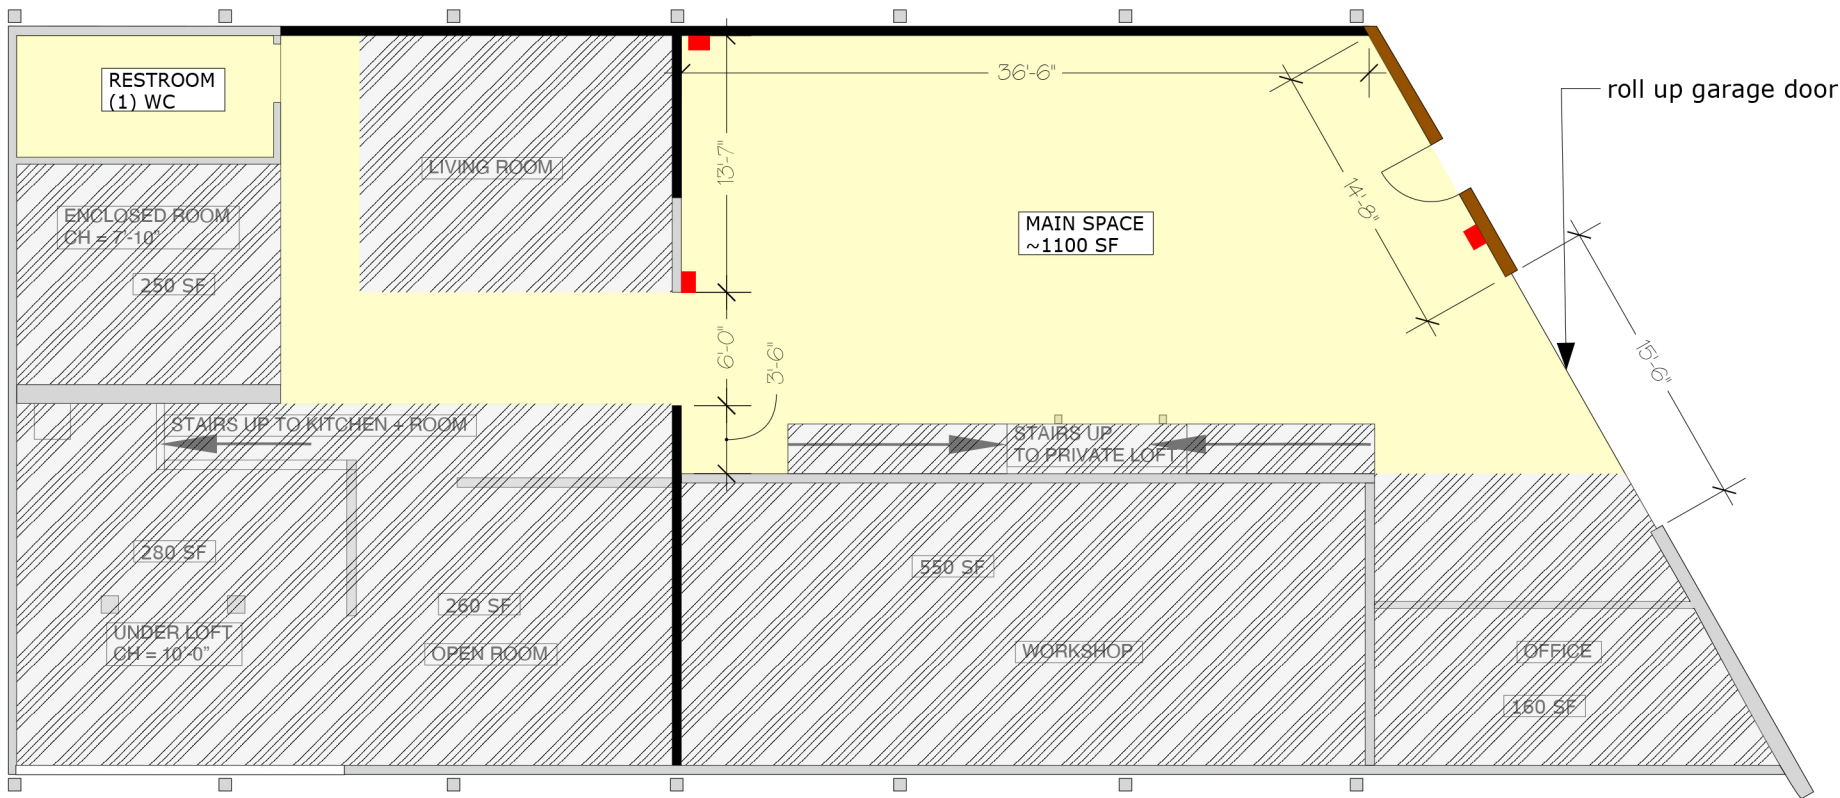

FLOORPLAN

GALLERY PLANS

REVISIONS		
	MM/DD/YY	REMARKS
1	--/--/--	...
2	--/--/--	...
3	--/--/--	...
4	--/--/--	...
5	--/--/--	...