

STUDIO AUGUST

25 EAST 13TH STREET, E200
 NEW YORK, NEW YORK 10003
 T 802 777 2575
 WWW.AUGUSTBREEN.COM

Kion Nemati
 STRUCTURAL ENGINEERS
 25 EAST 13TH STREET, E200
 NEW YORK, NEW YORK 10003


Jessica Doermann
 ODE / LIFE SAFETY CONSULTATION
 25 EAST 13TH STREET, E200
 NEW YORK, NEW YORK 10003

Nathaniel Jones
 MEP/FP ENGINEERS / LIGHTING
 25 EAST 13TH STREET, E200
 NEW YORK, NEW YORK 10003

Nathaniel Jones
 FACADE / ENVELOPE CONSULTATION
 25 EAST 13TH STREET, E200
 NEW YORK, NEW YORK 10003

Chris Pollock
 ACOUSTICS, AV, IT, SECURITY CONSULTANTS
 25 EAST 13TH STREET, E200
 NEW YORK, NEW YORK 10003

Elise Iribarne & Ron Ronacher
 IT, SECURITY CONSULTANTS
 25 EAST 13TH STREET, E200
 NEW YORK, NEW YORK 10003

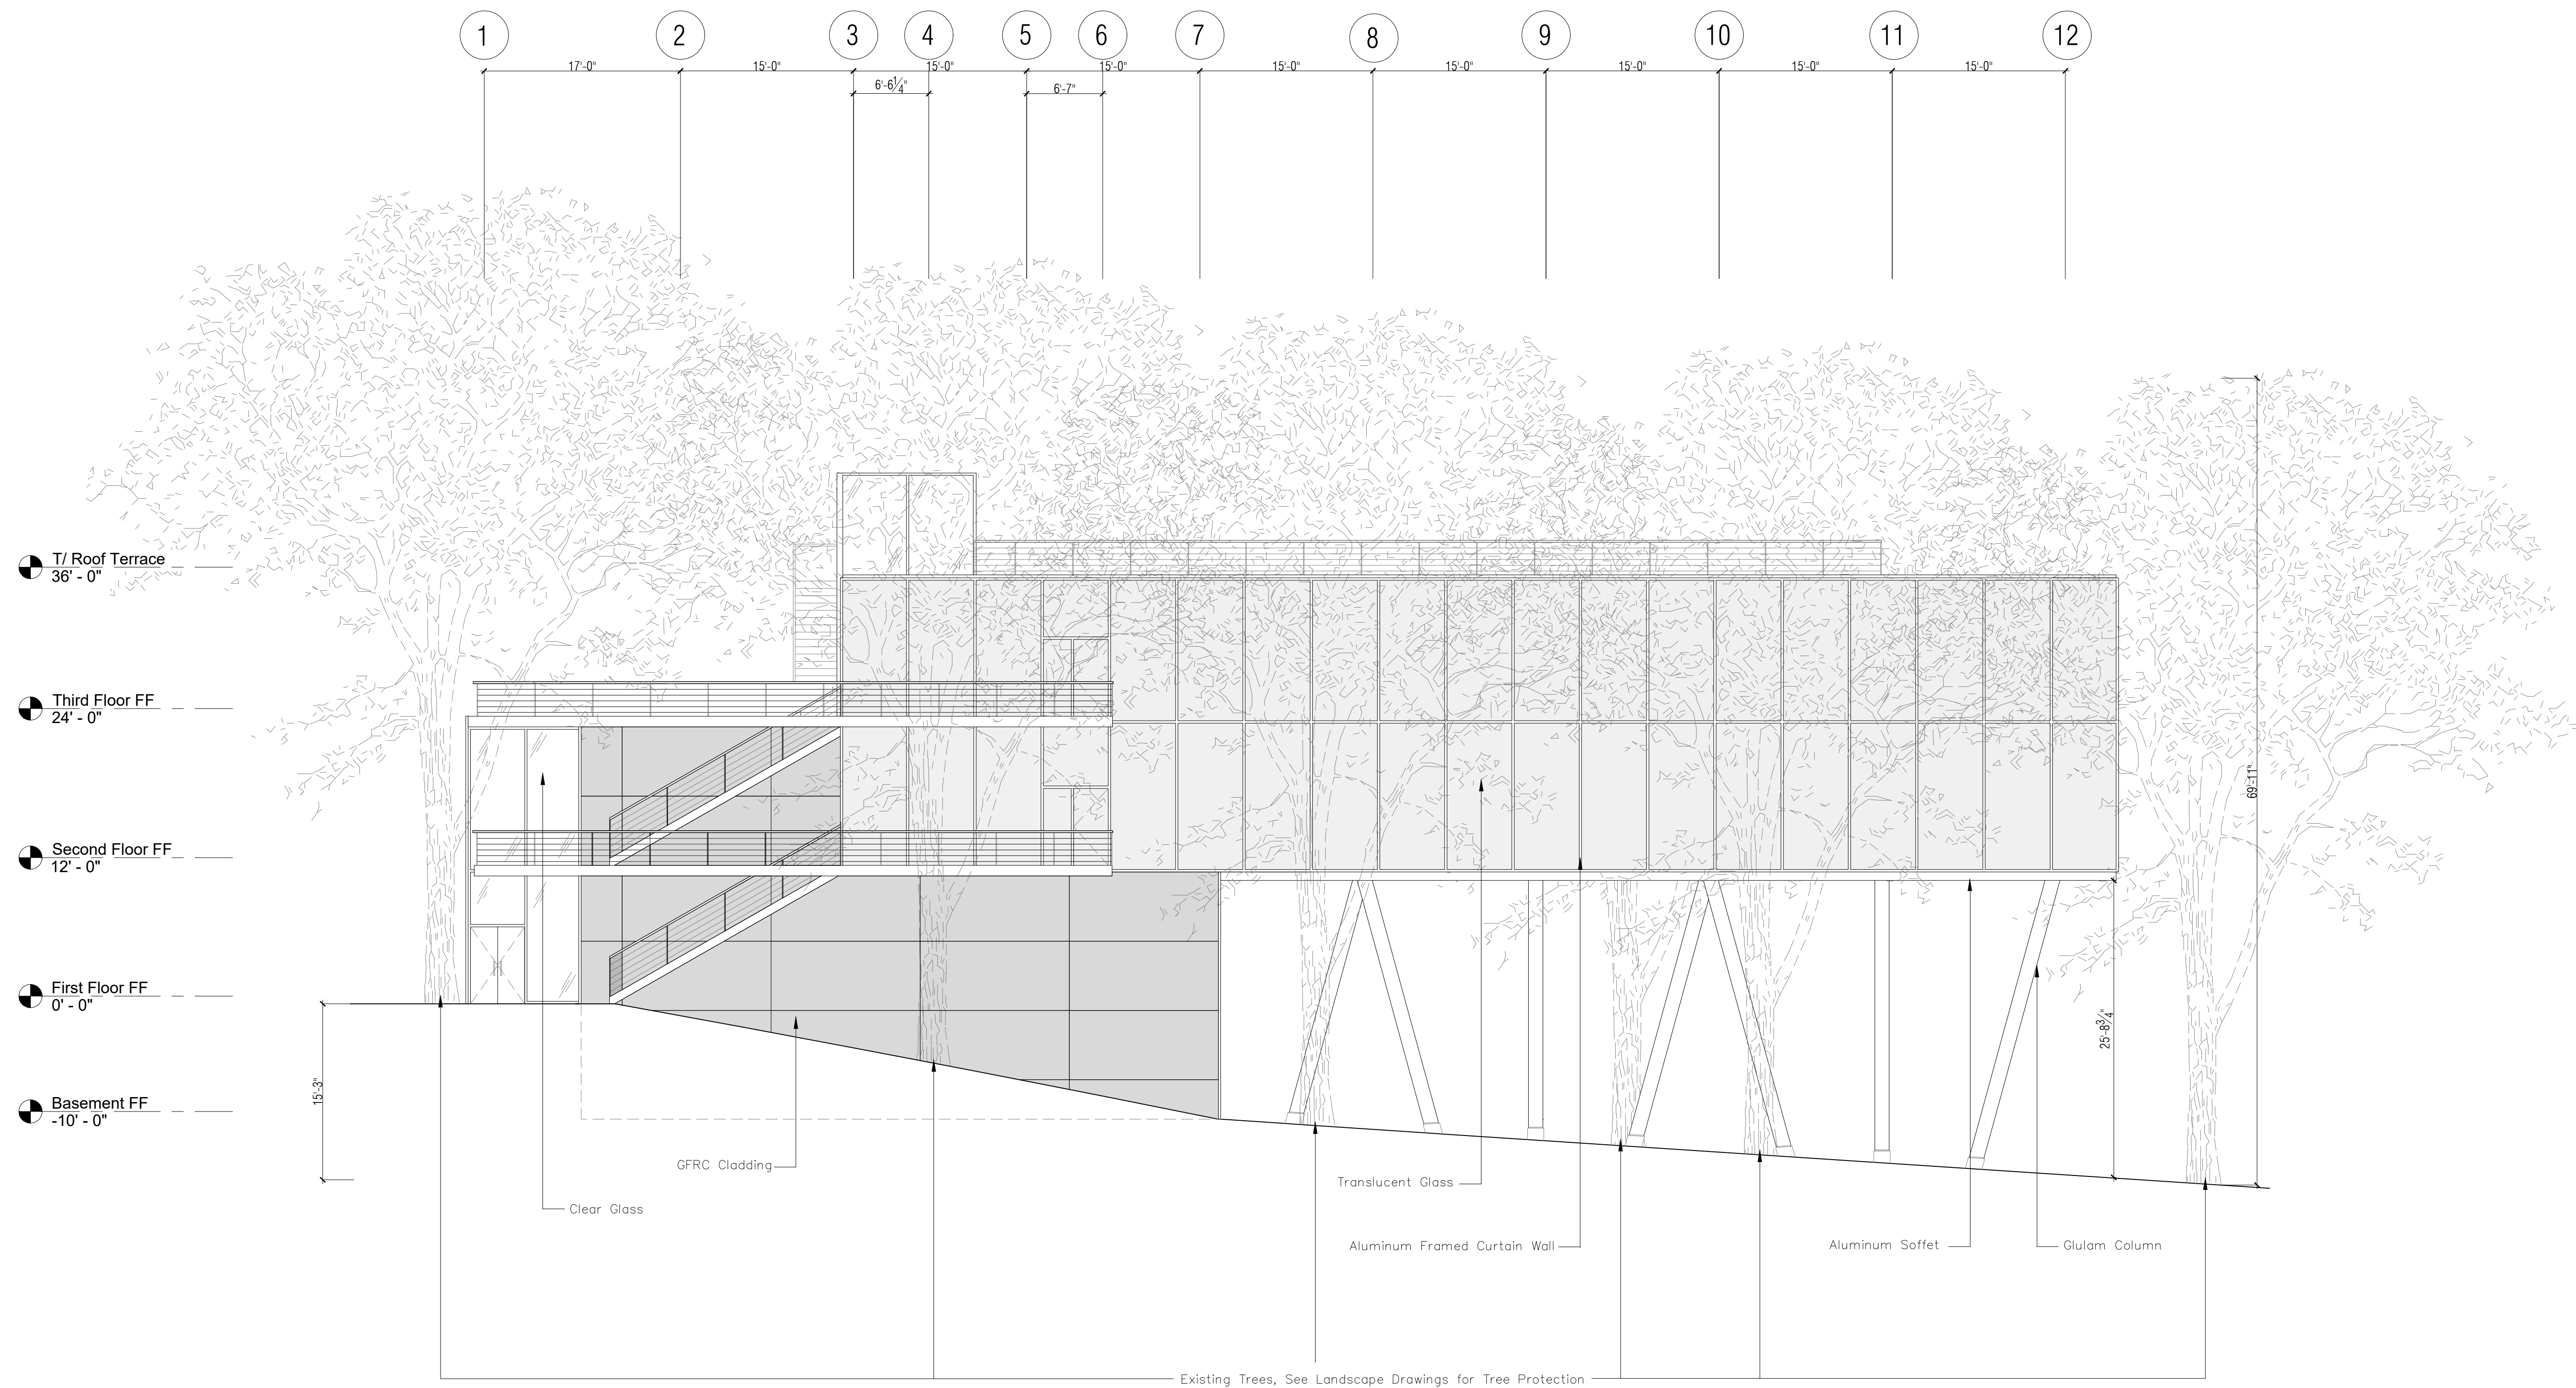

DOB STAMPS AND SIGNATURES



DOB BSCAN STICKER



OWNER:
 NEW YORK PUBLIC LIBRARY
 476 5TH AVENUE
 NEW YORK, NY 10018

PROJECT:
LUMINARIES LAWN LIBRARY

W 155TH ST & EDGECOMBE AVE
 NEW YORK, NY 10032

DRAWING TITLE:
 Elevation: Looking North

1
 A300 Elevation: Looking North
 SCALE: 1/8" = 1'-0"

SEAL:	DATE:
	SCALE: 1/8" = 1'-0"
	DRAWN: AB
	CHECKED:
	DRAWING:
A-300.00	
SHEET:	XY OF XYZ