


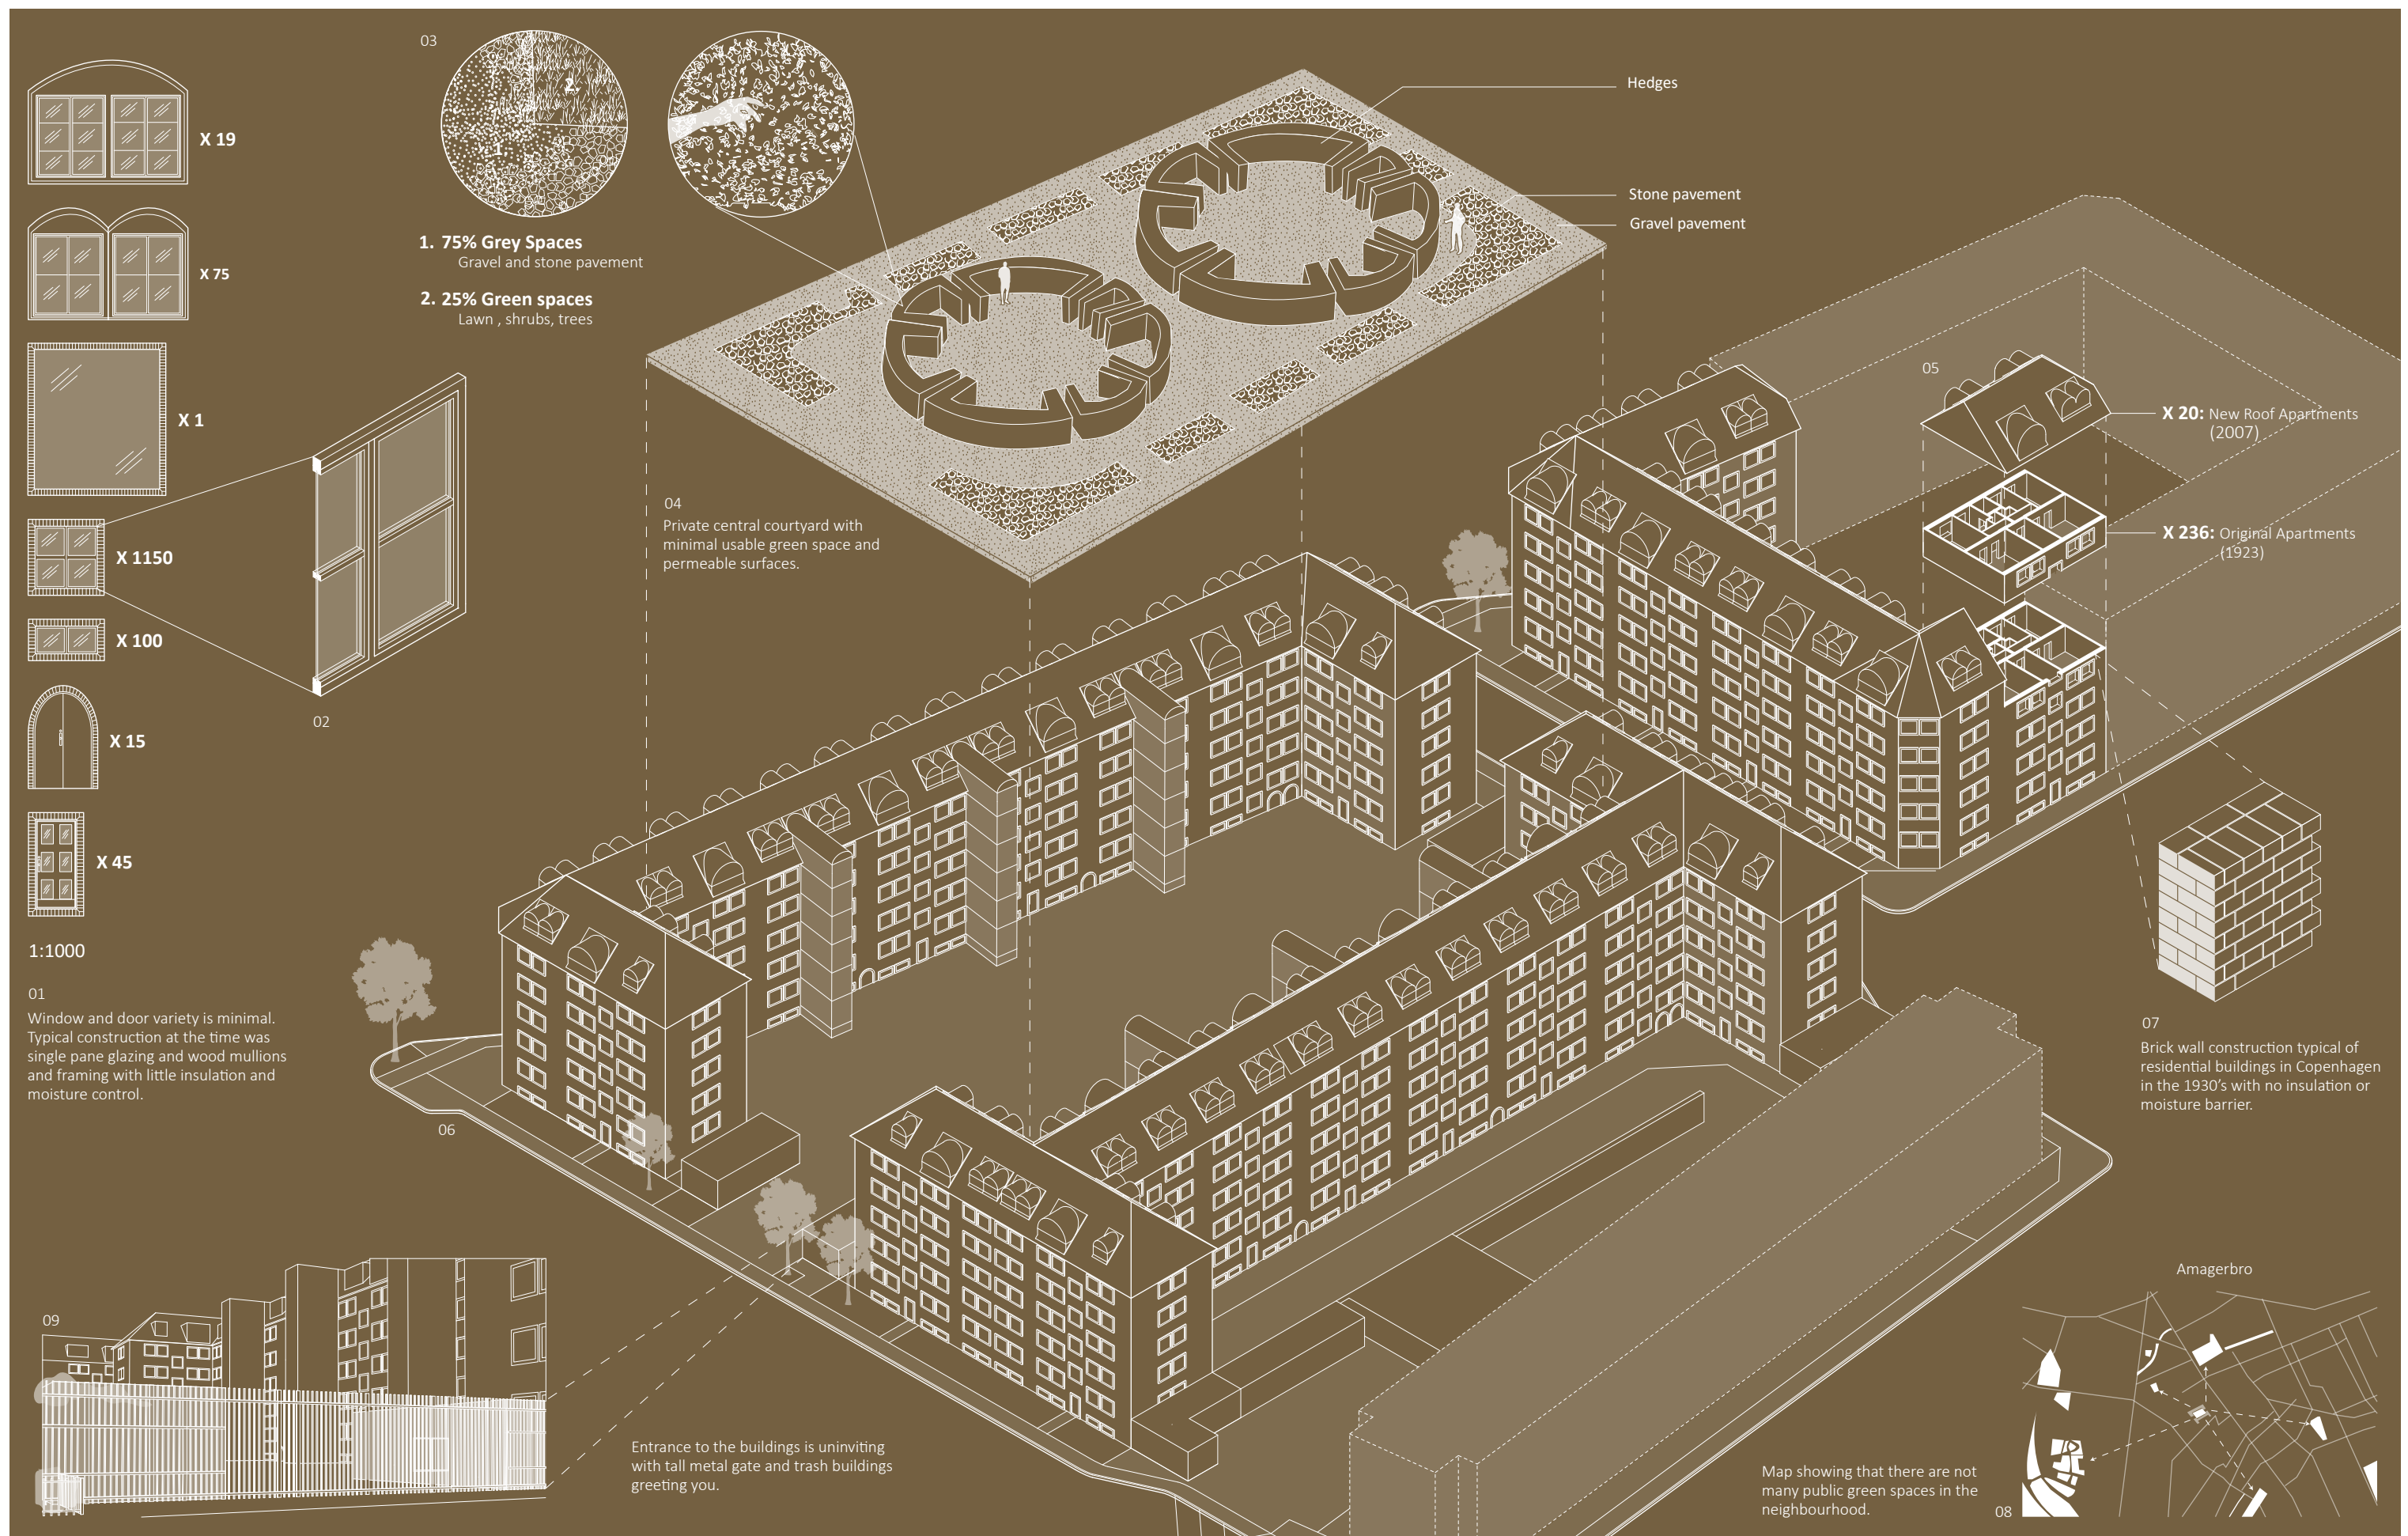

LOCATION Lerfsgade 1, København S

PROJECT Brigadegården

SIZE 23,000 m2

ARCHITECT Kay Otto Fisker

YEAR 1929

STATE OF ART

01 Door and Window Schedule

02 Typical Window Detail

03 Material Chart

04 Courtyard Diagram

05 Apartment Axon

06 Overall Axon

07 Typical Brick Wall Detail

08 Context Green space Map

09 Entrance Perspective

PIMP MY BUILDING

by Meredith Granger / Ayomikun Oluyadi
/ Jazzy Wu / Sebastian Frowein

DIS Study Abroad in Scandinavia / FA23

Detailing + Sustainability in Scandinavian Architecture

Faculties Angela Gigliotti + Fabio Gigone