
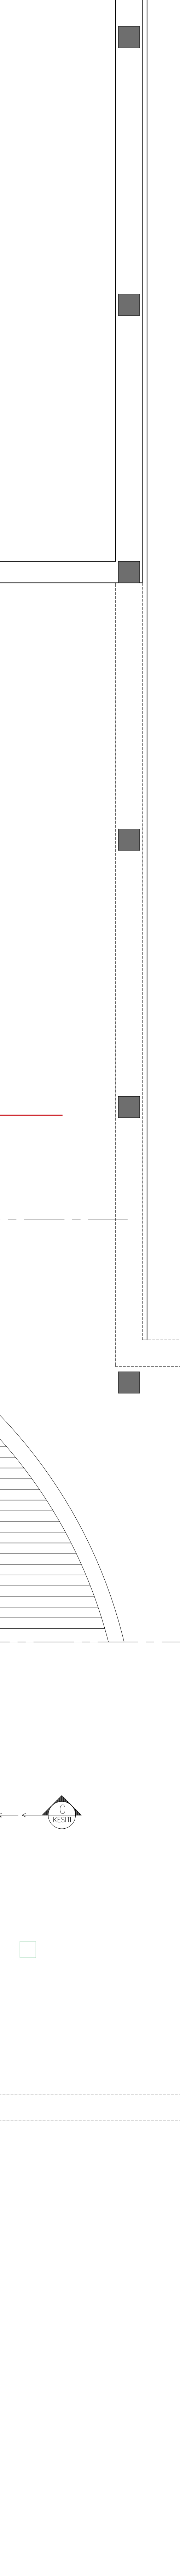
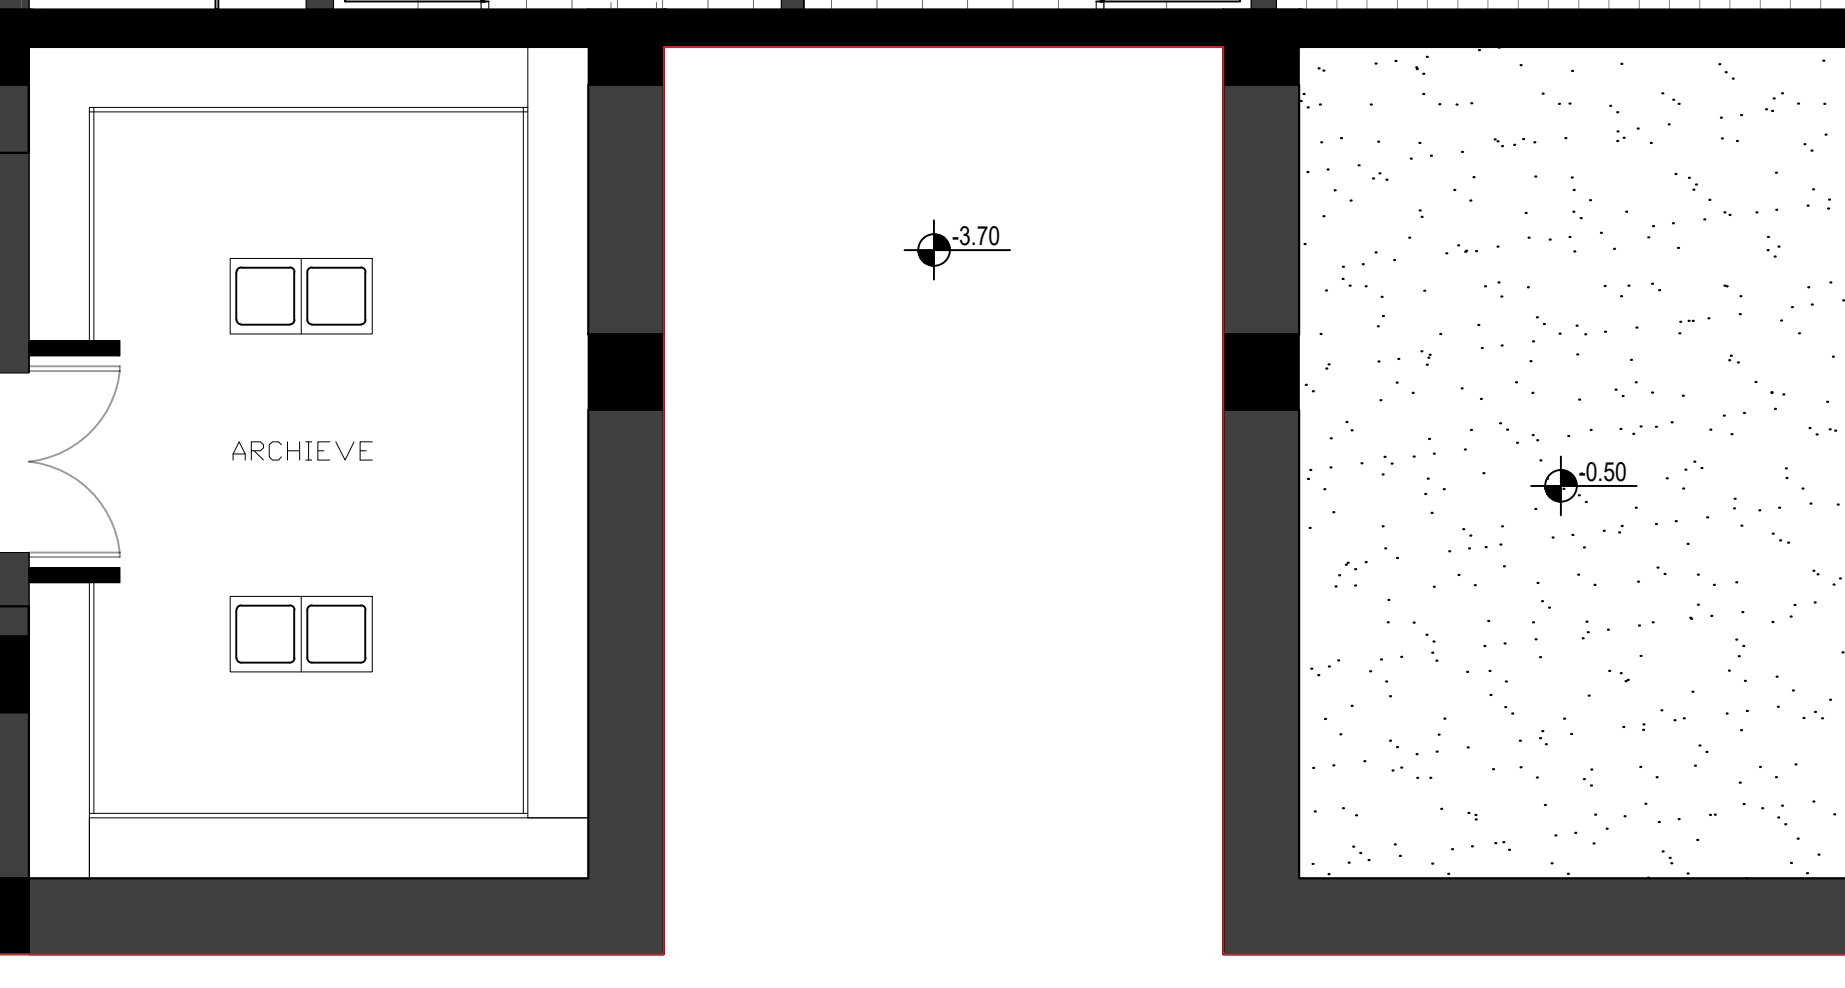
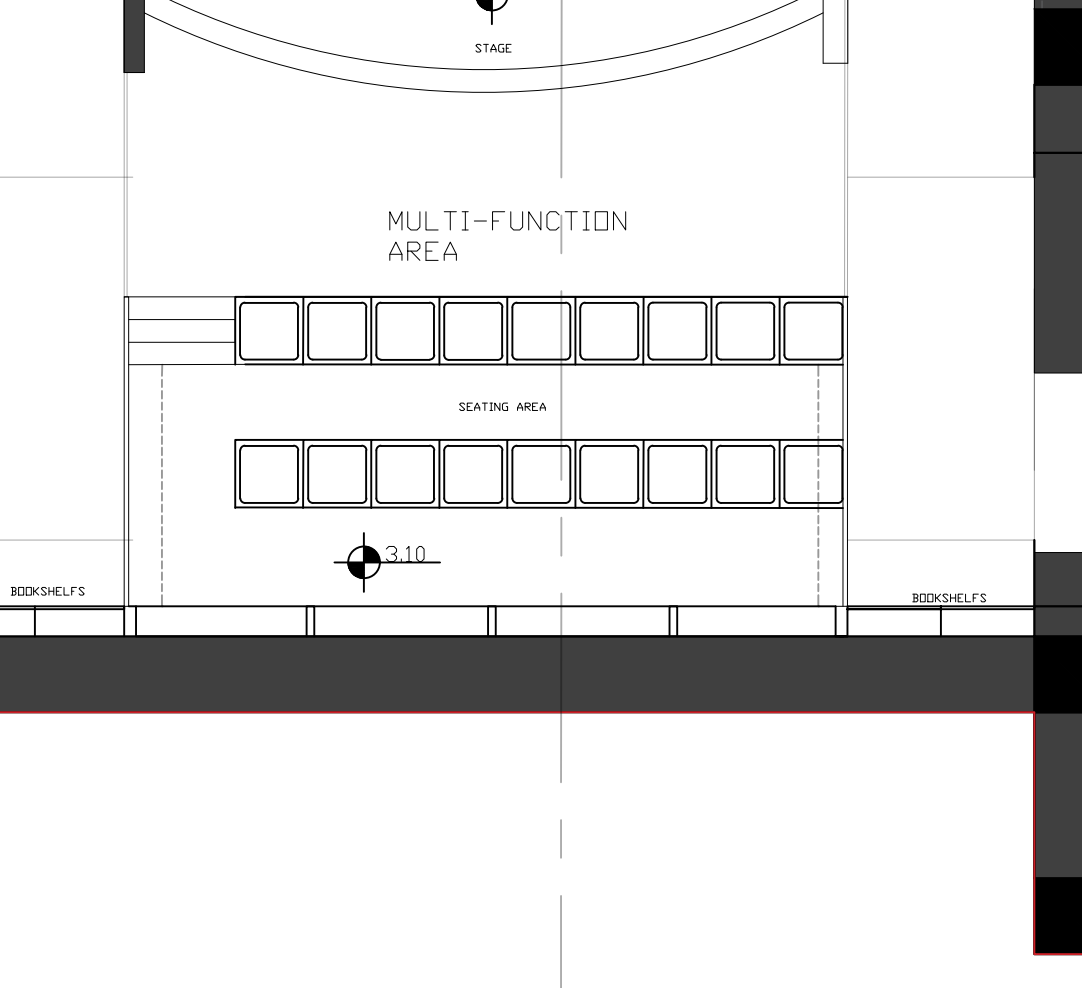
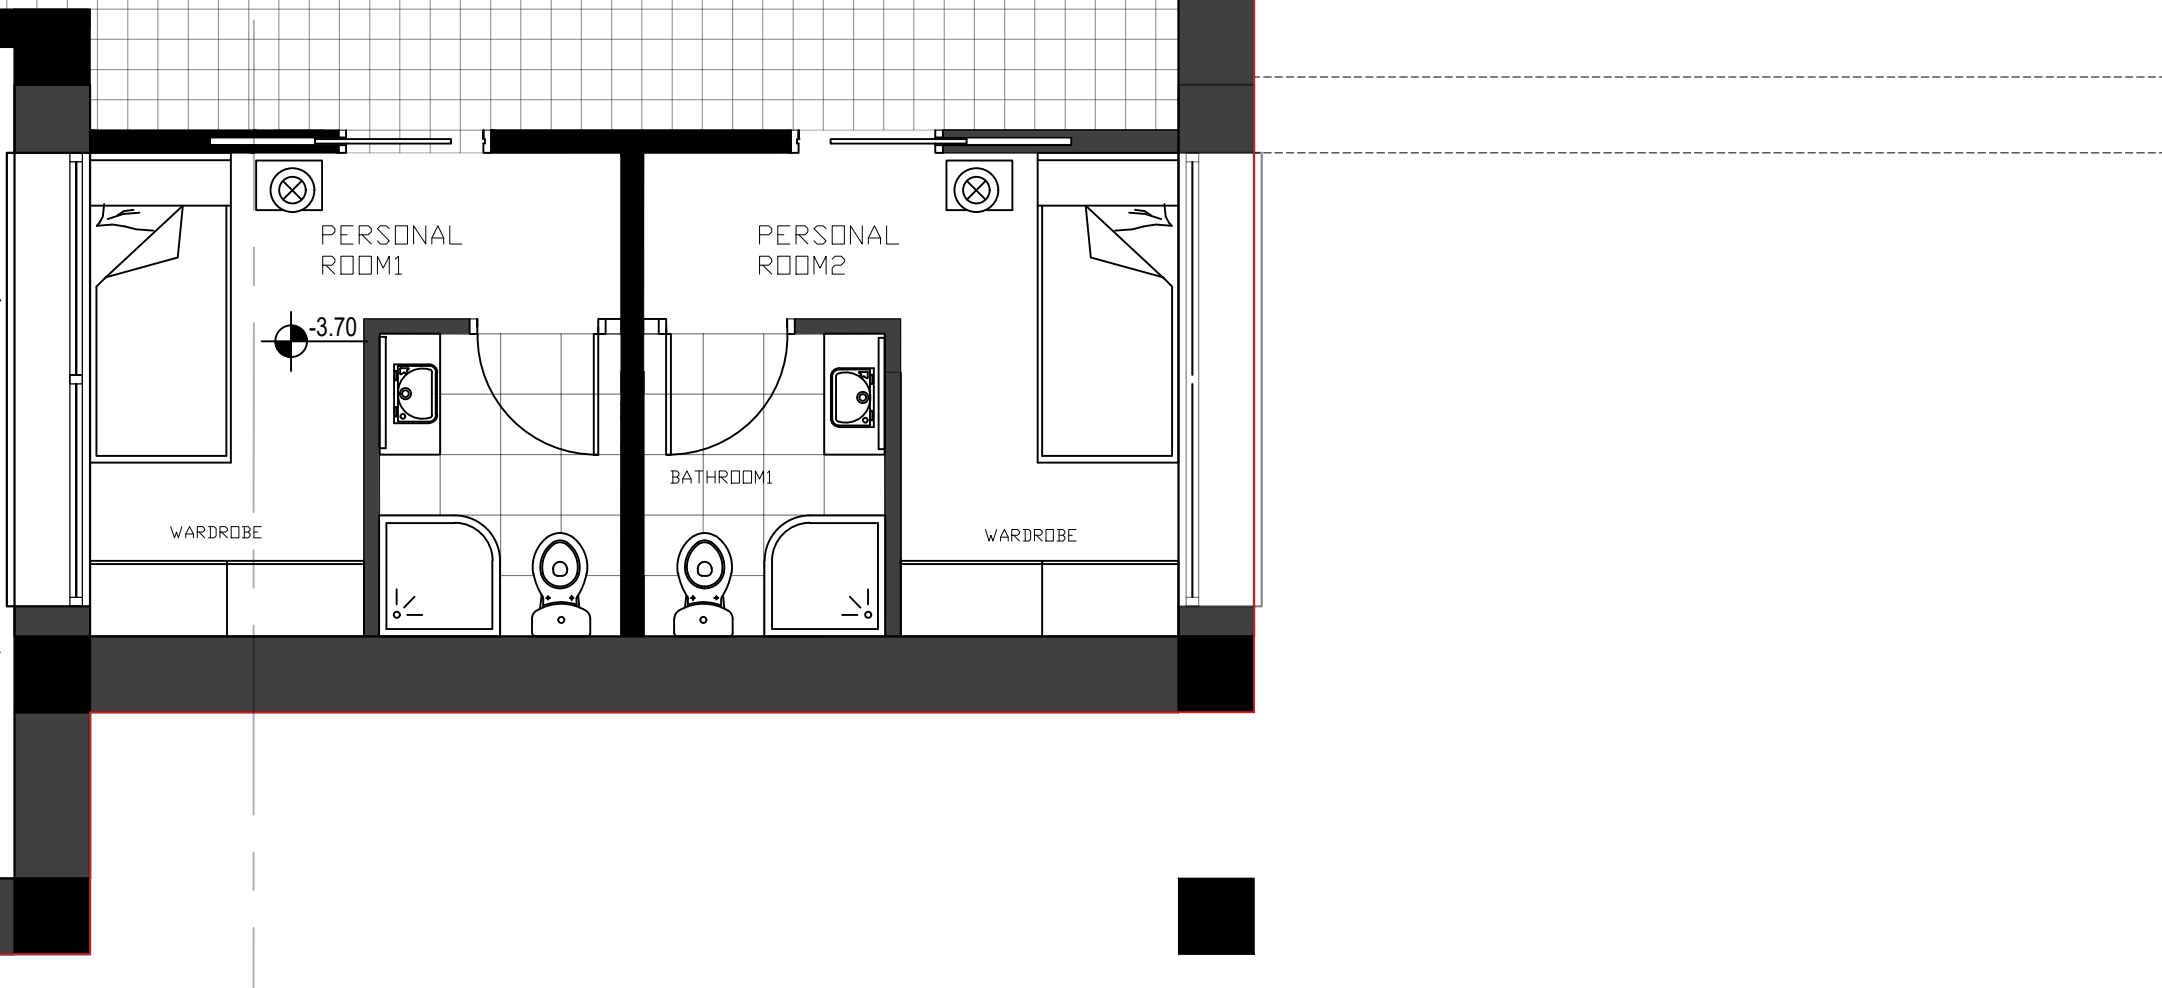
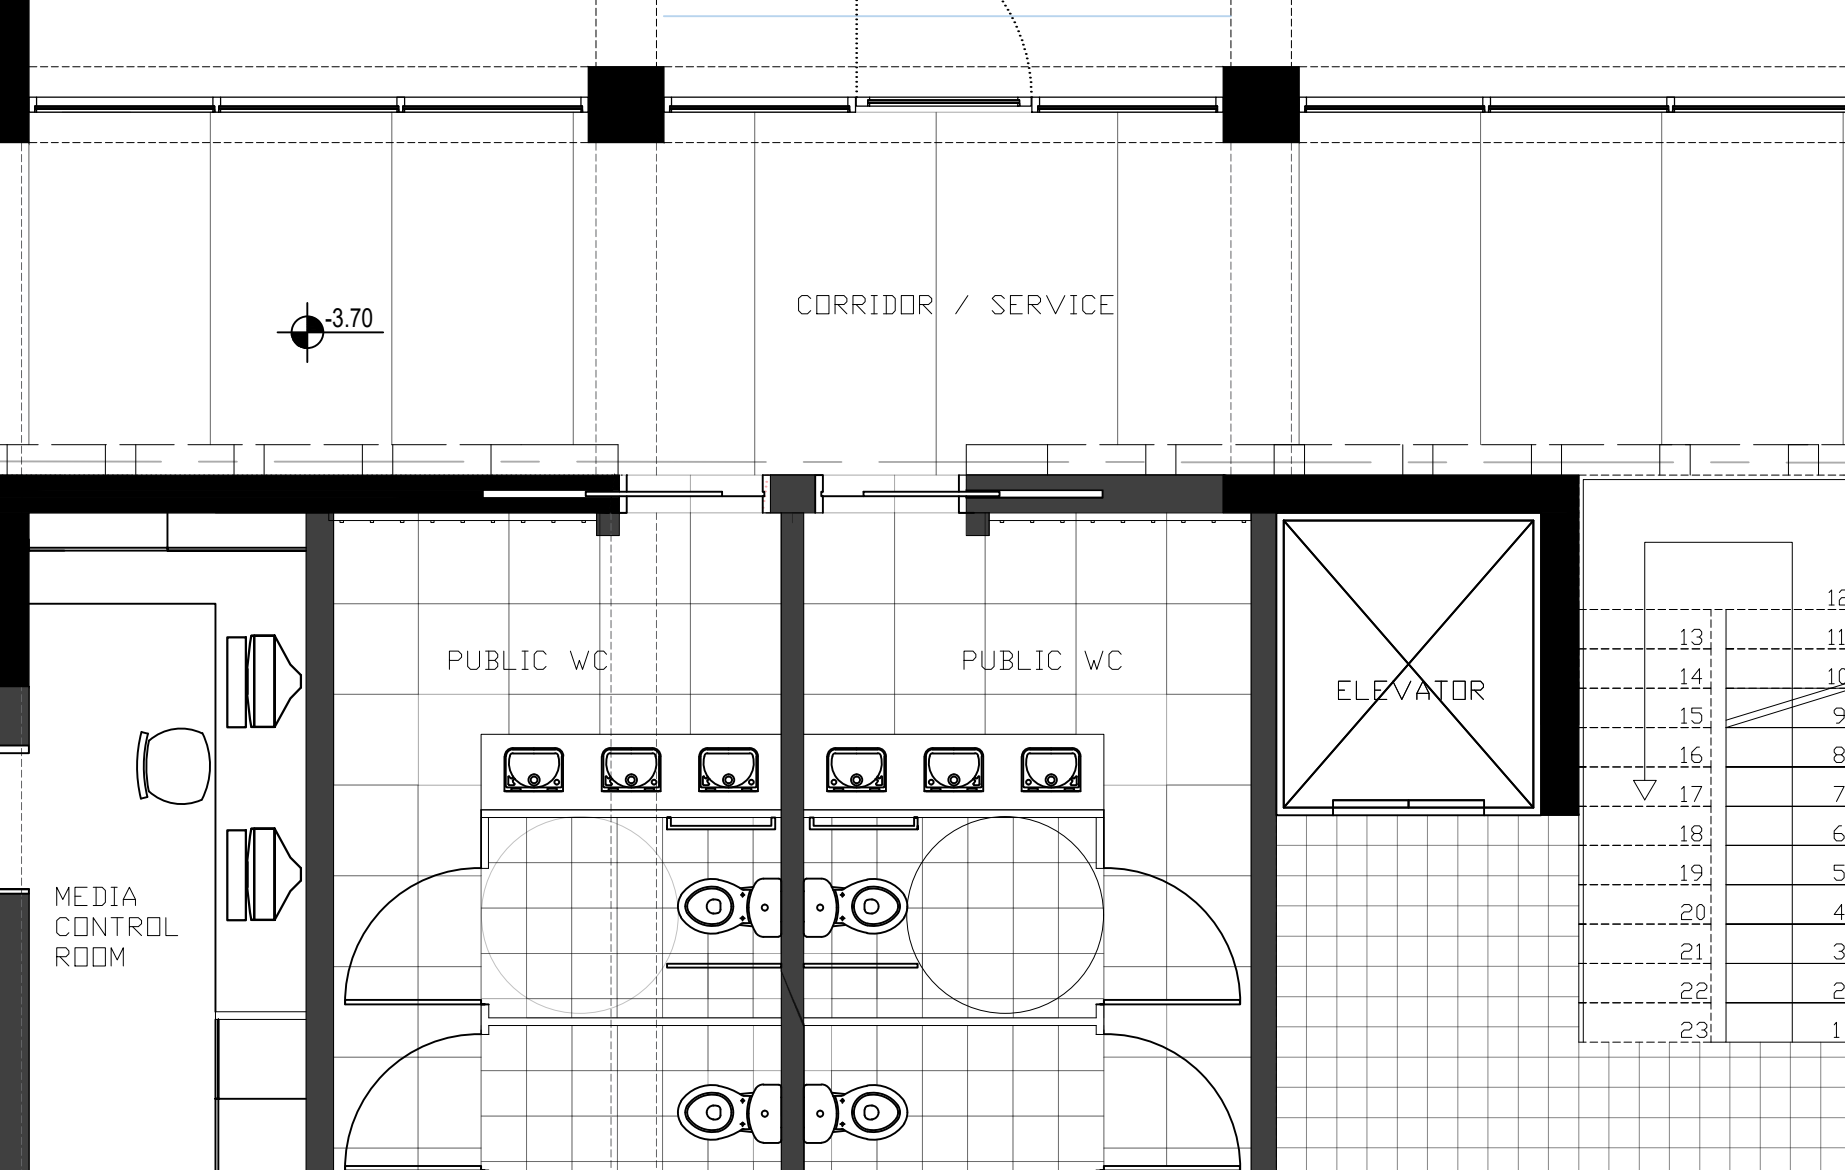
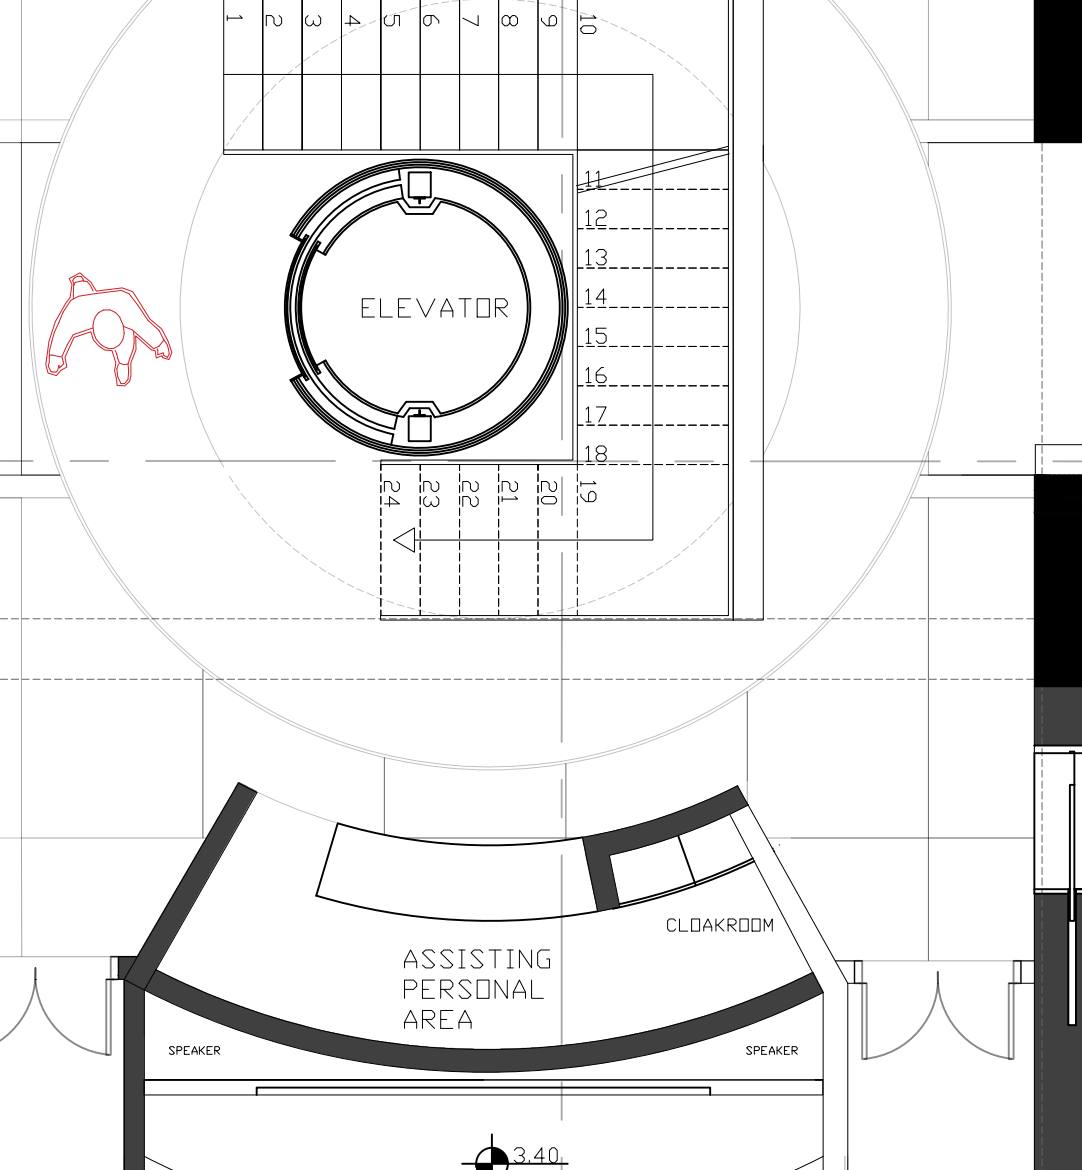
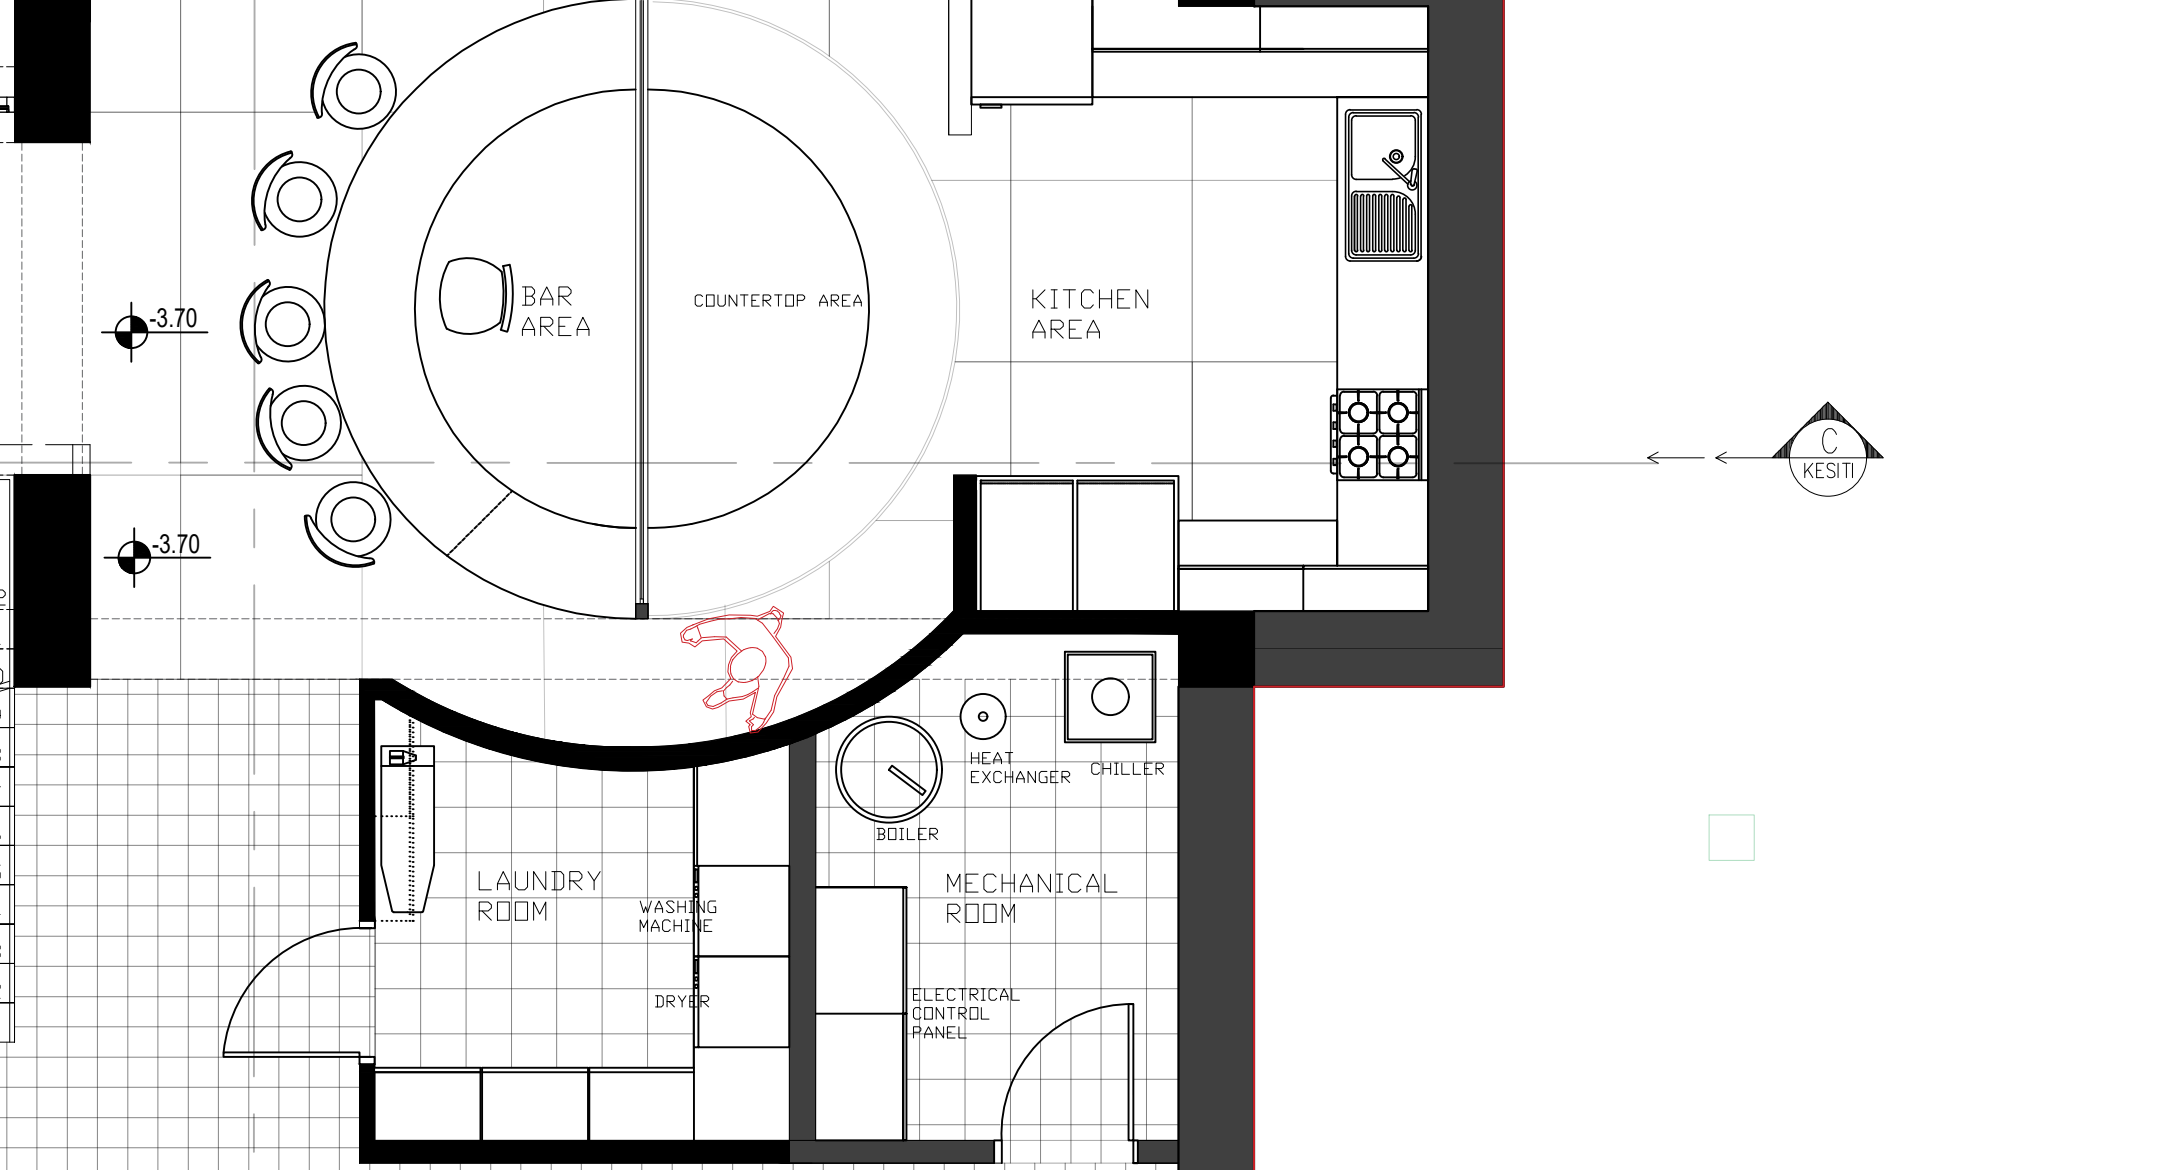
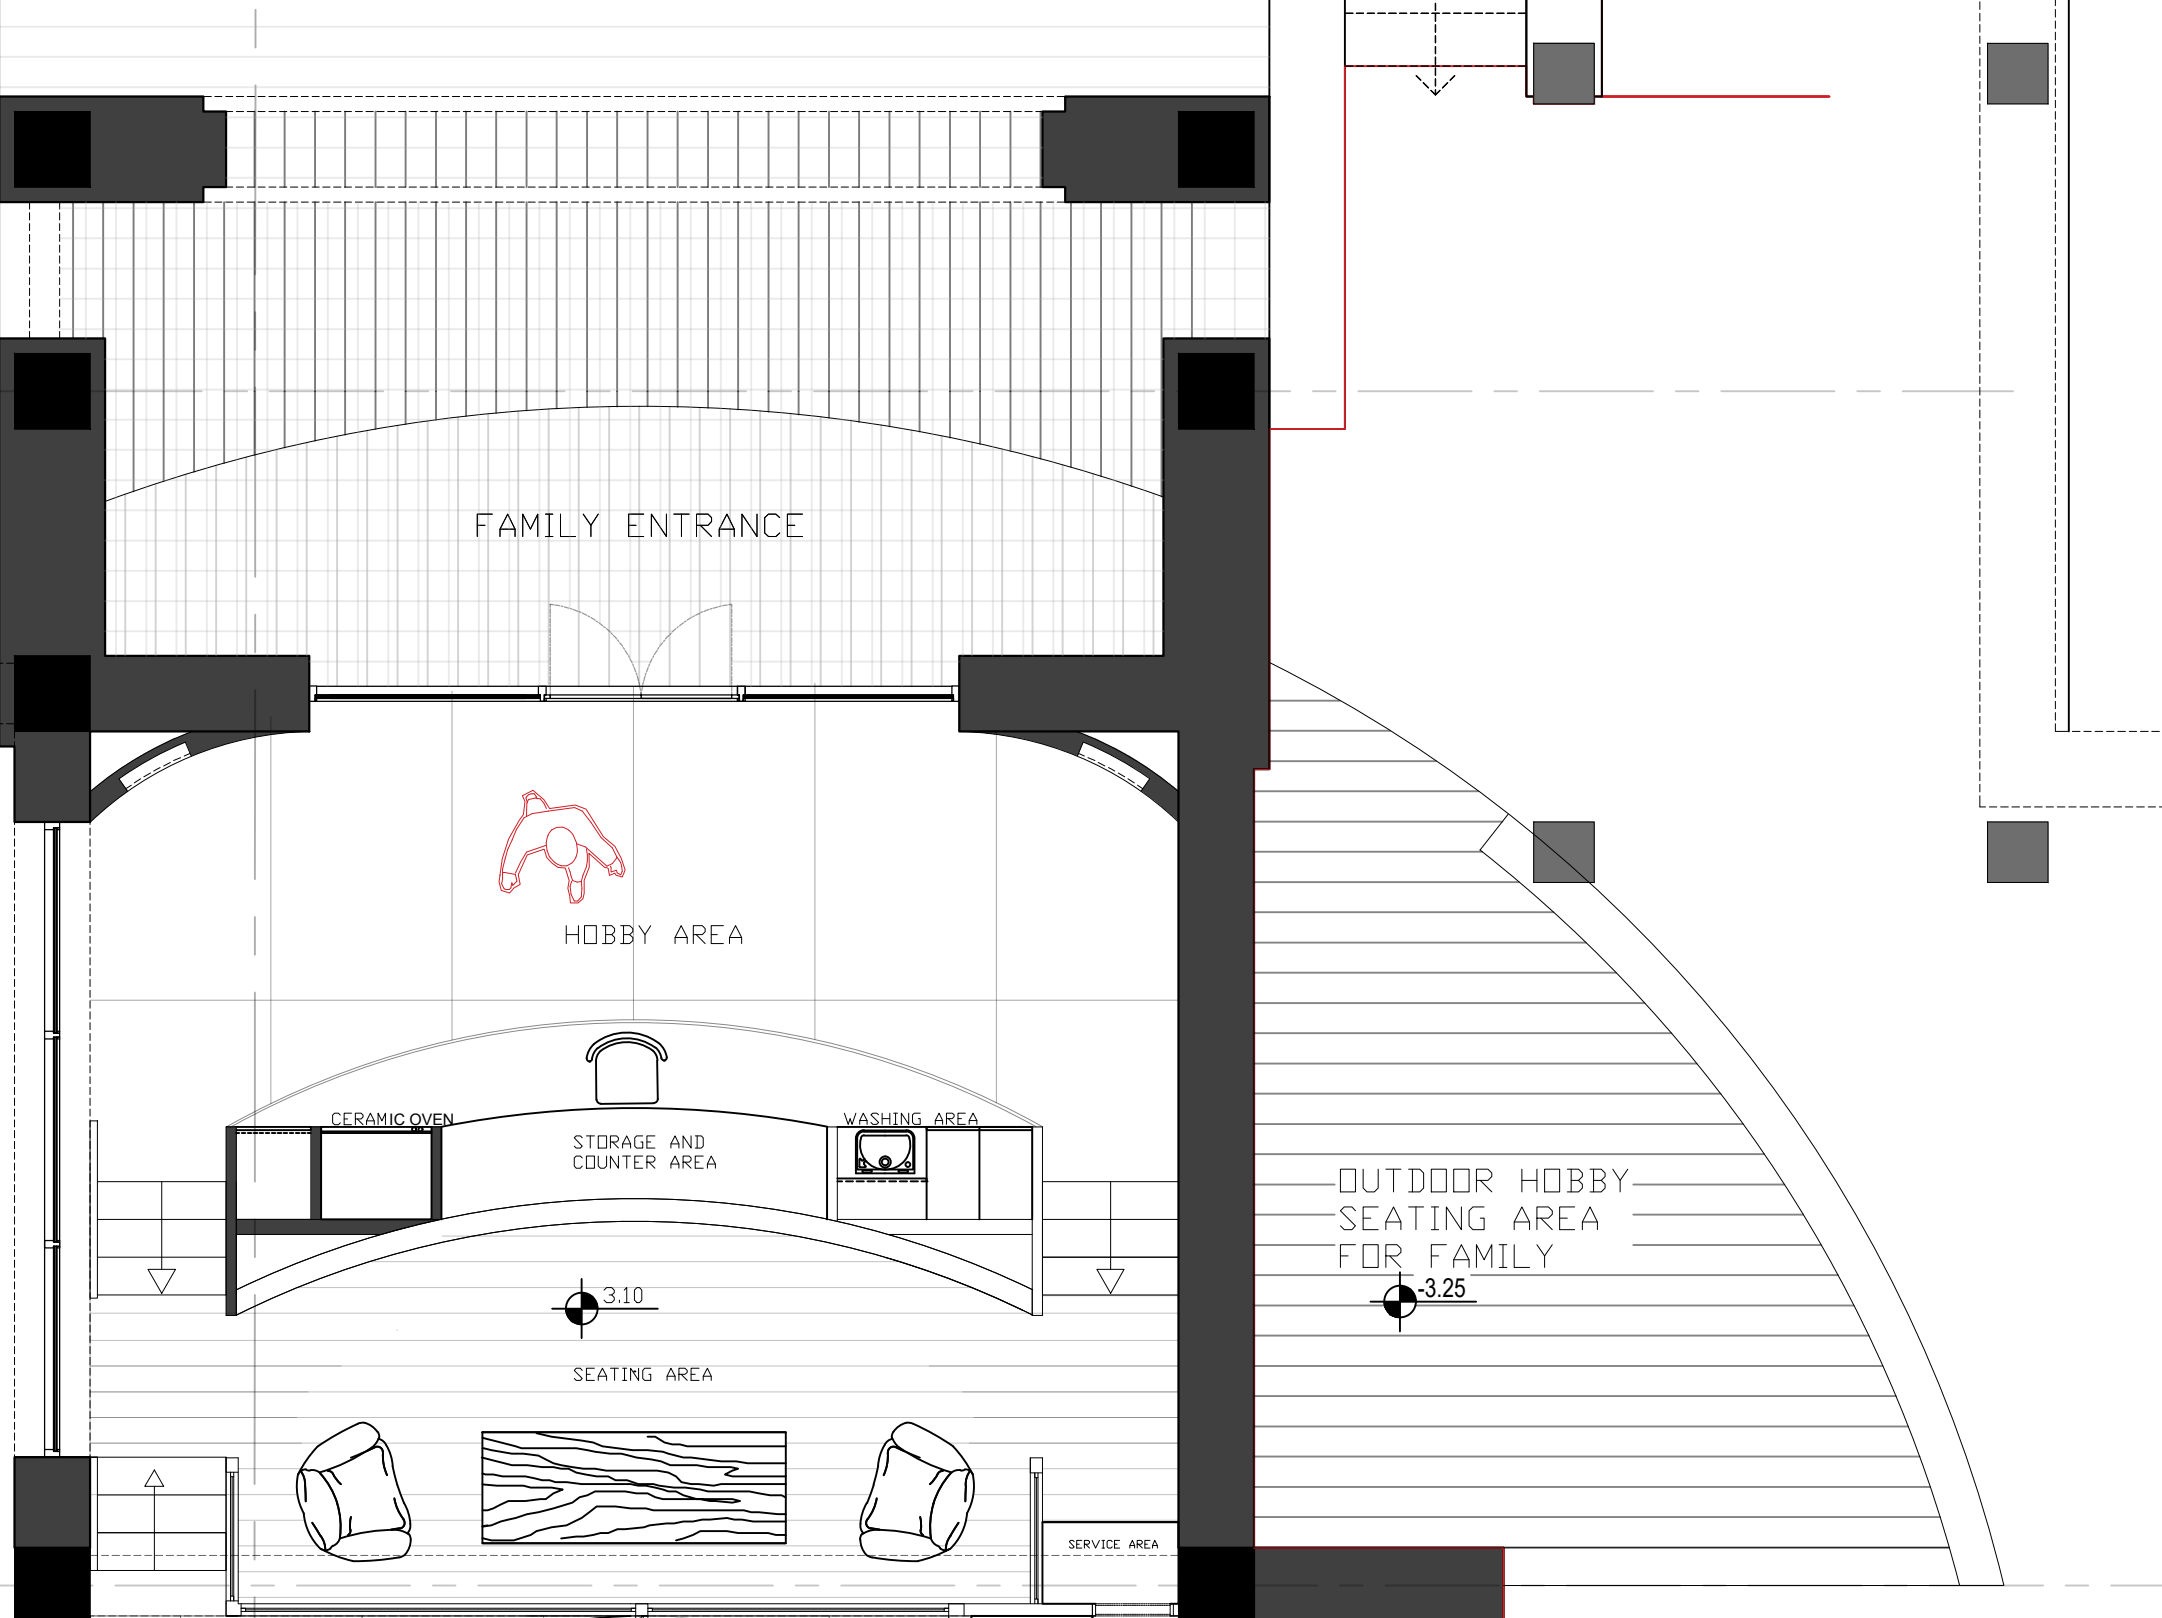
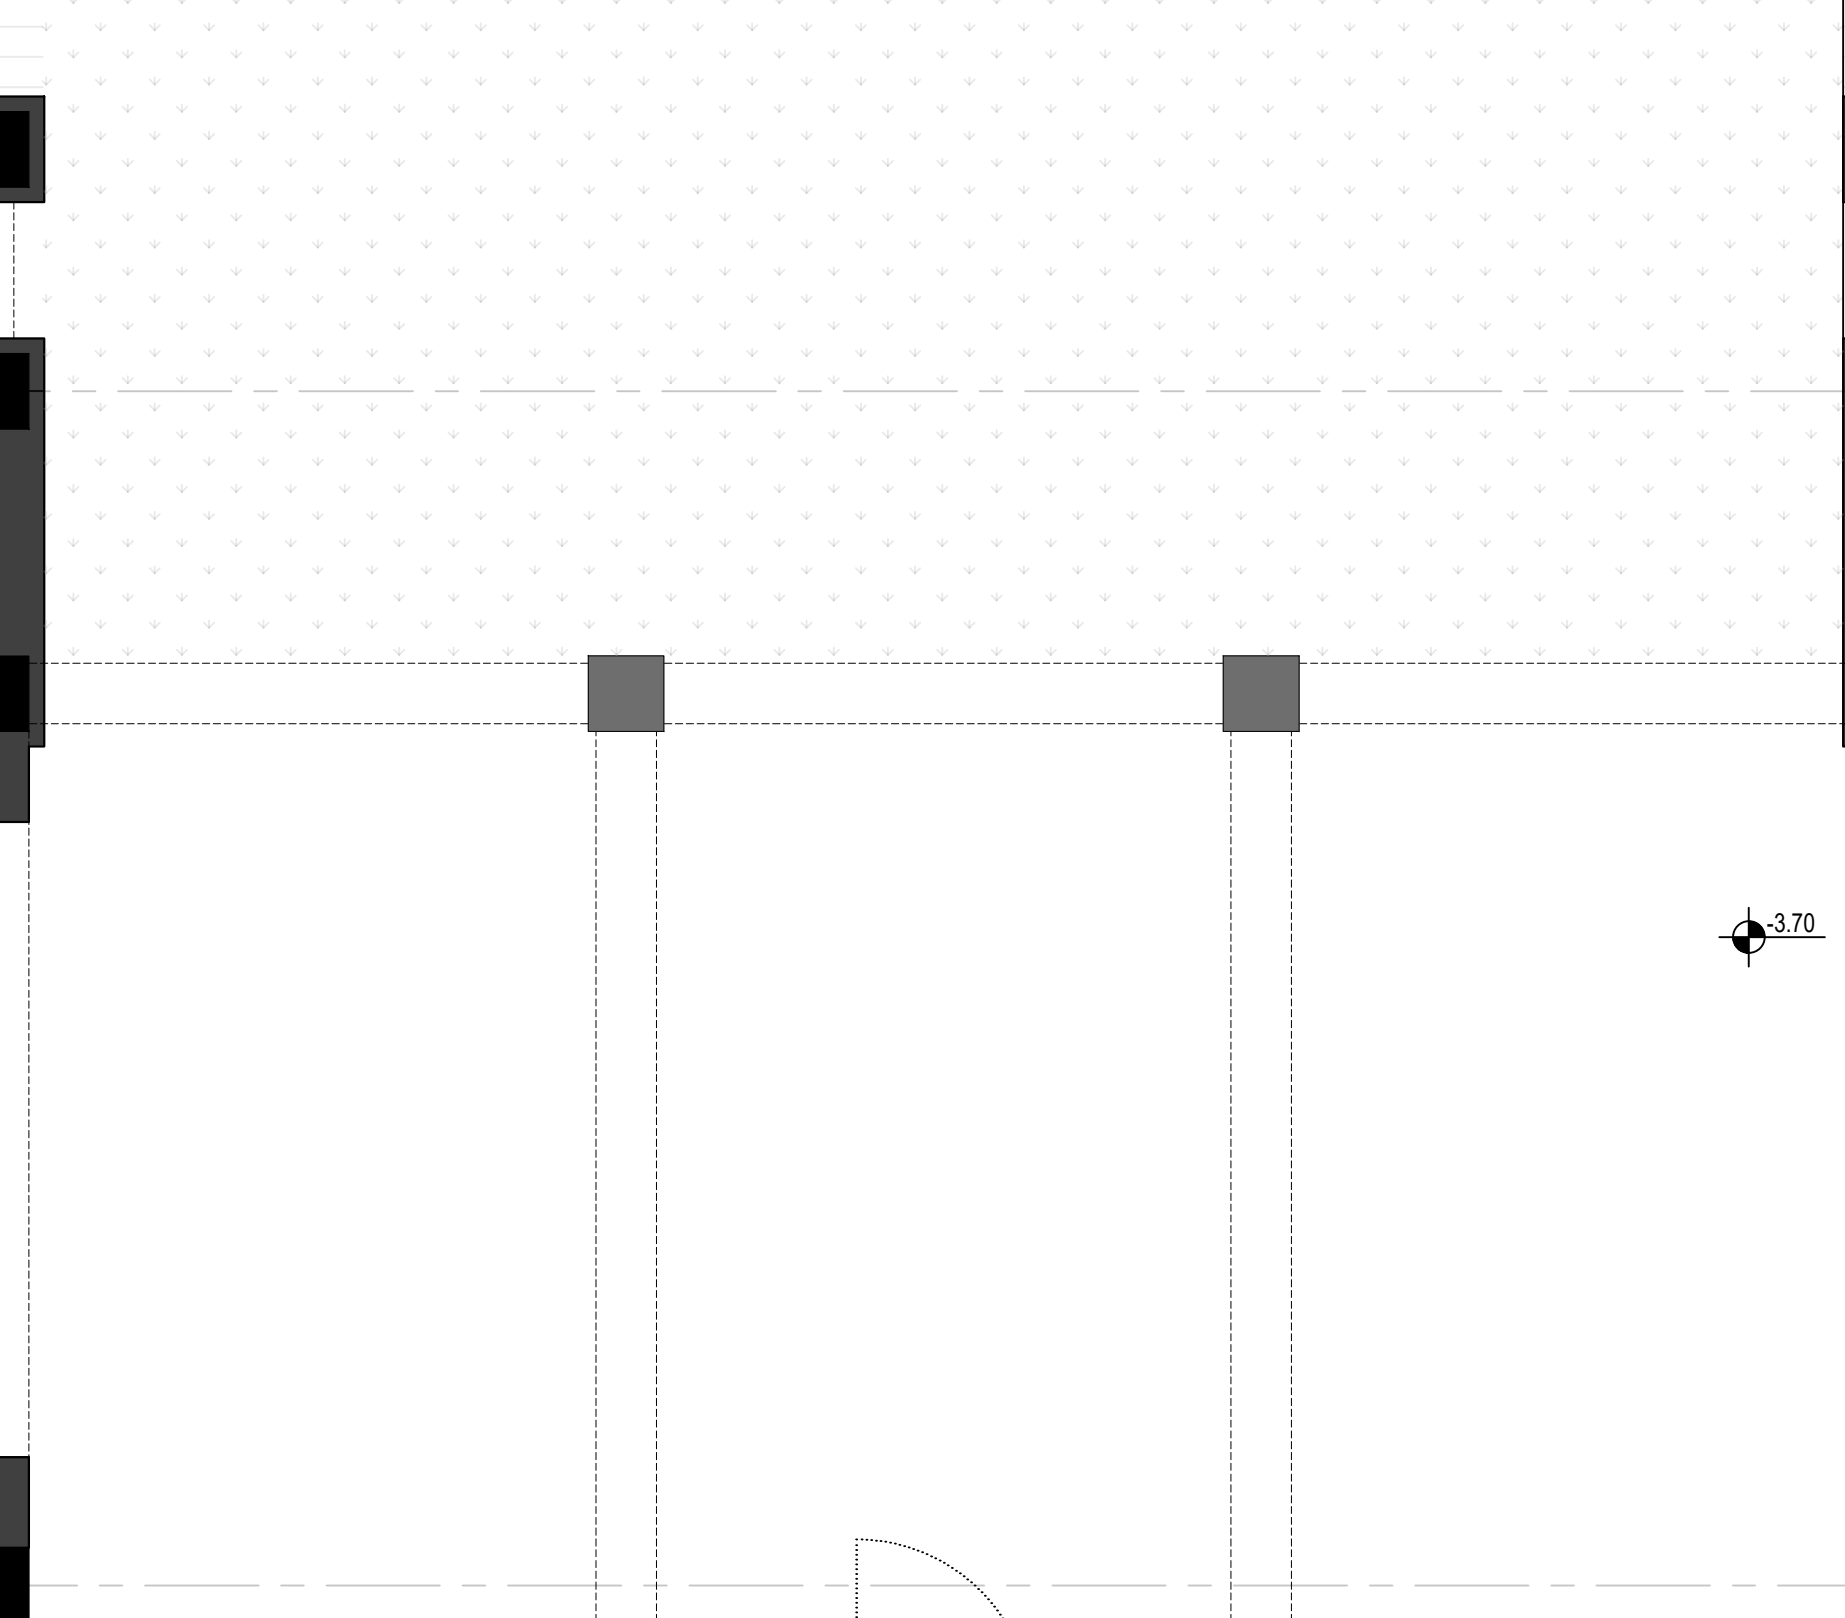
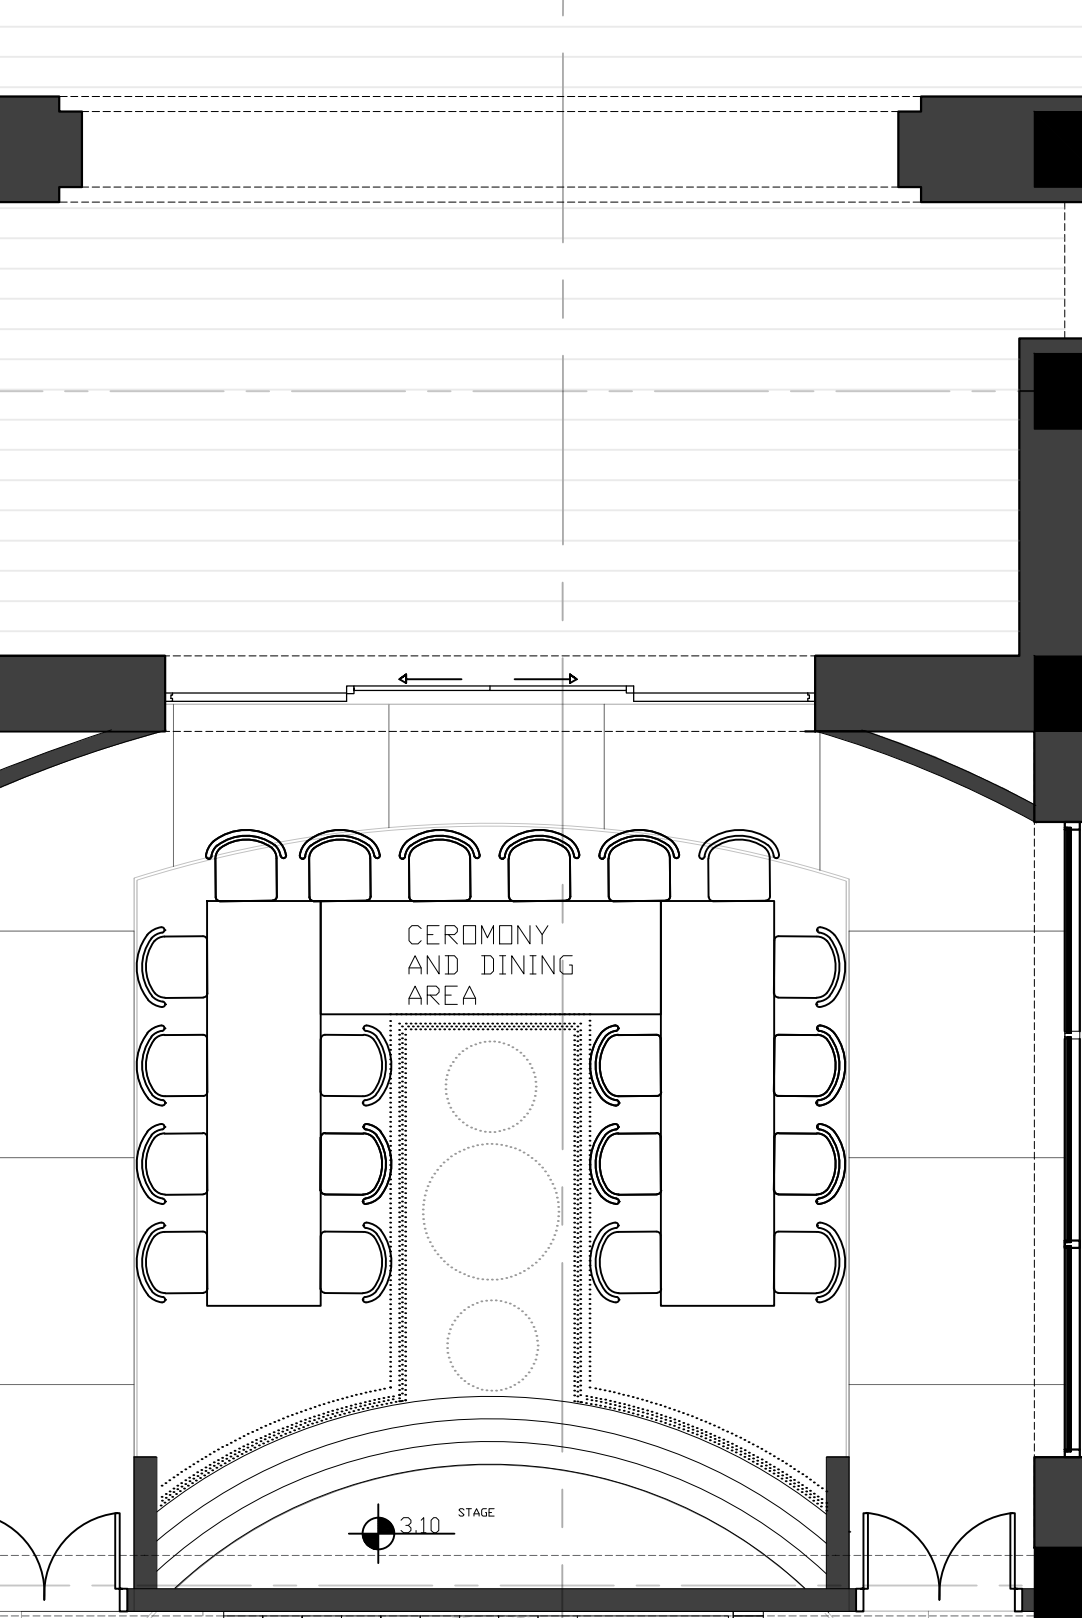
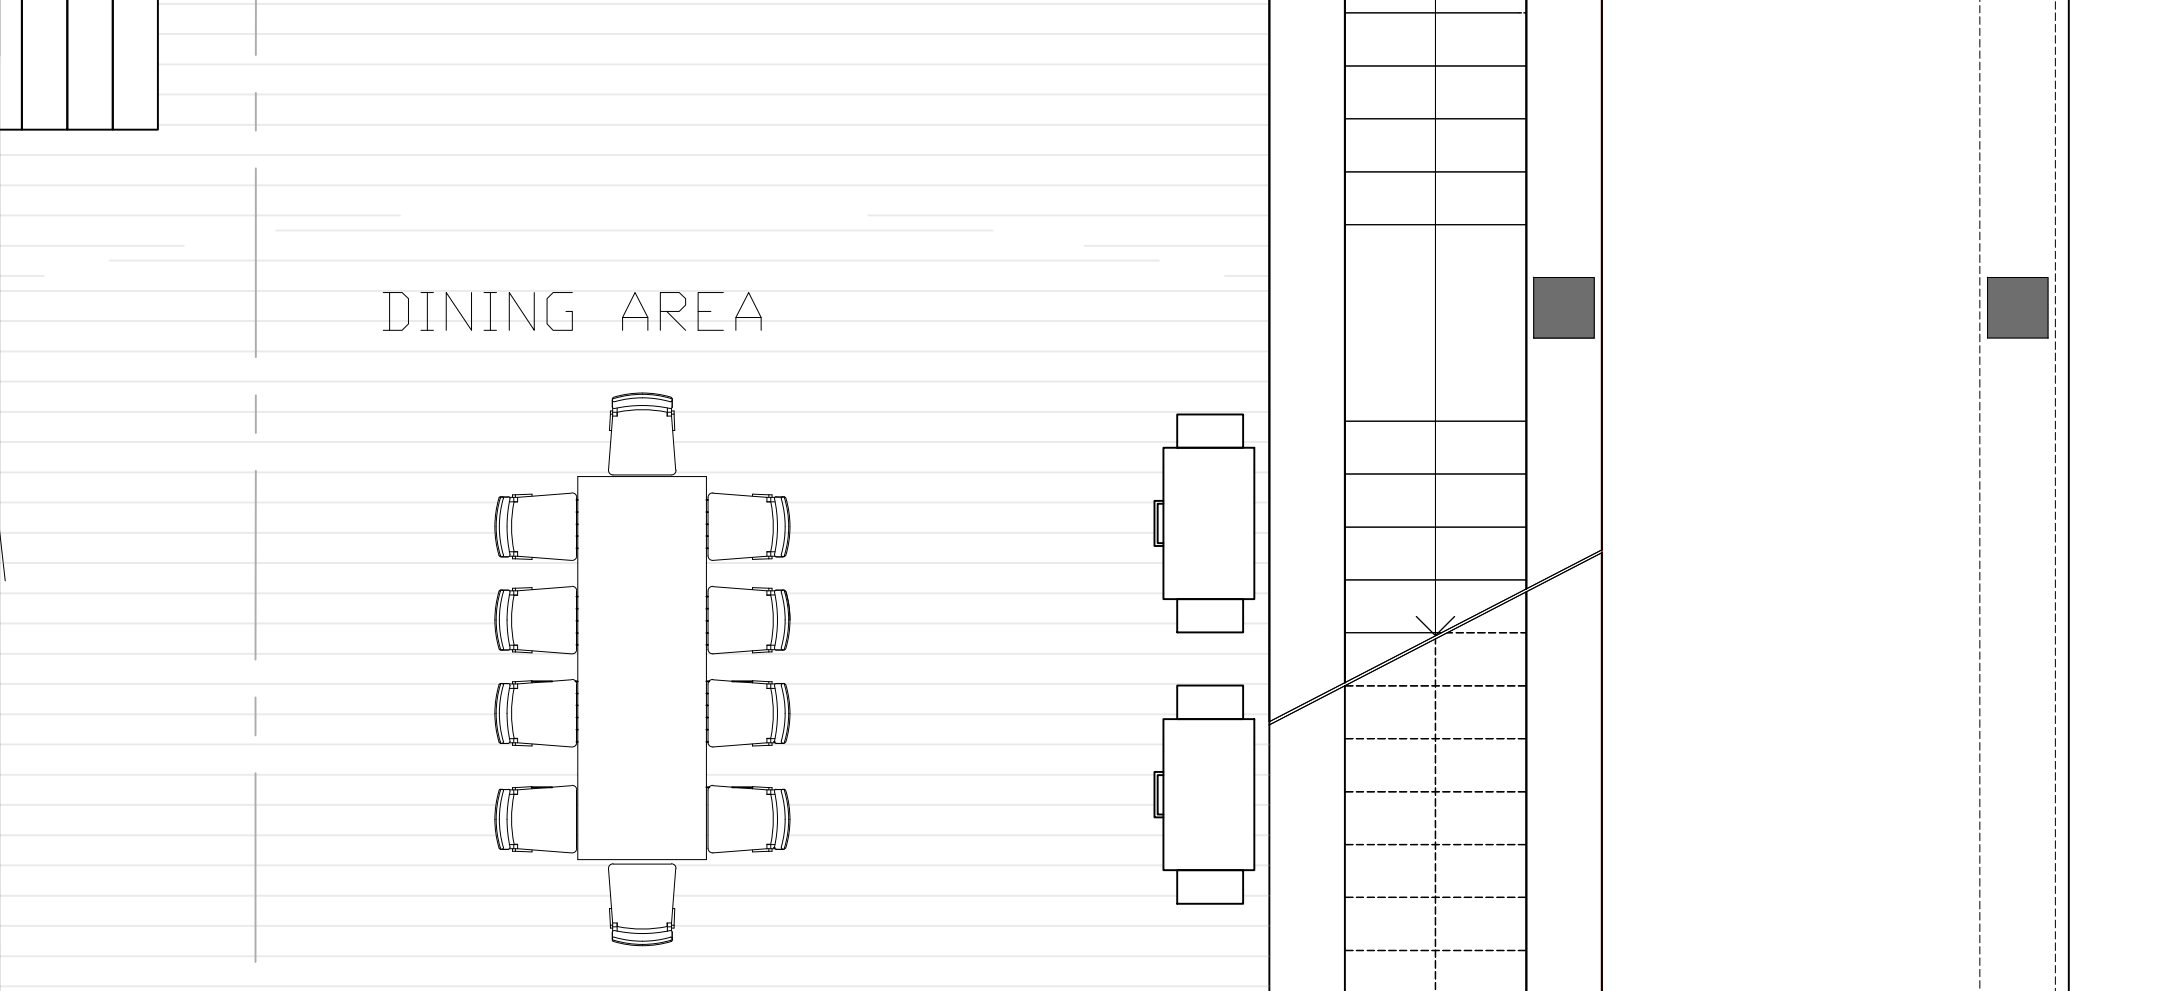
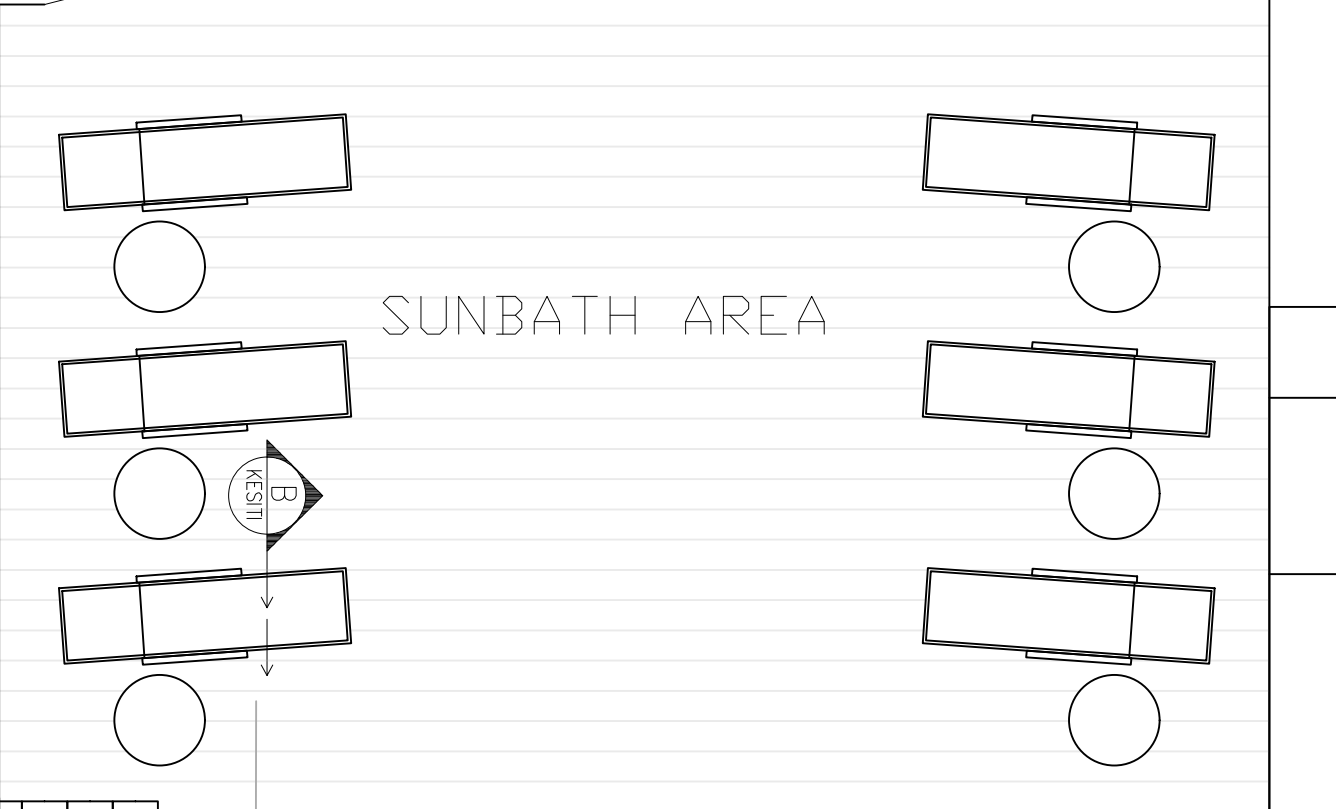
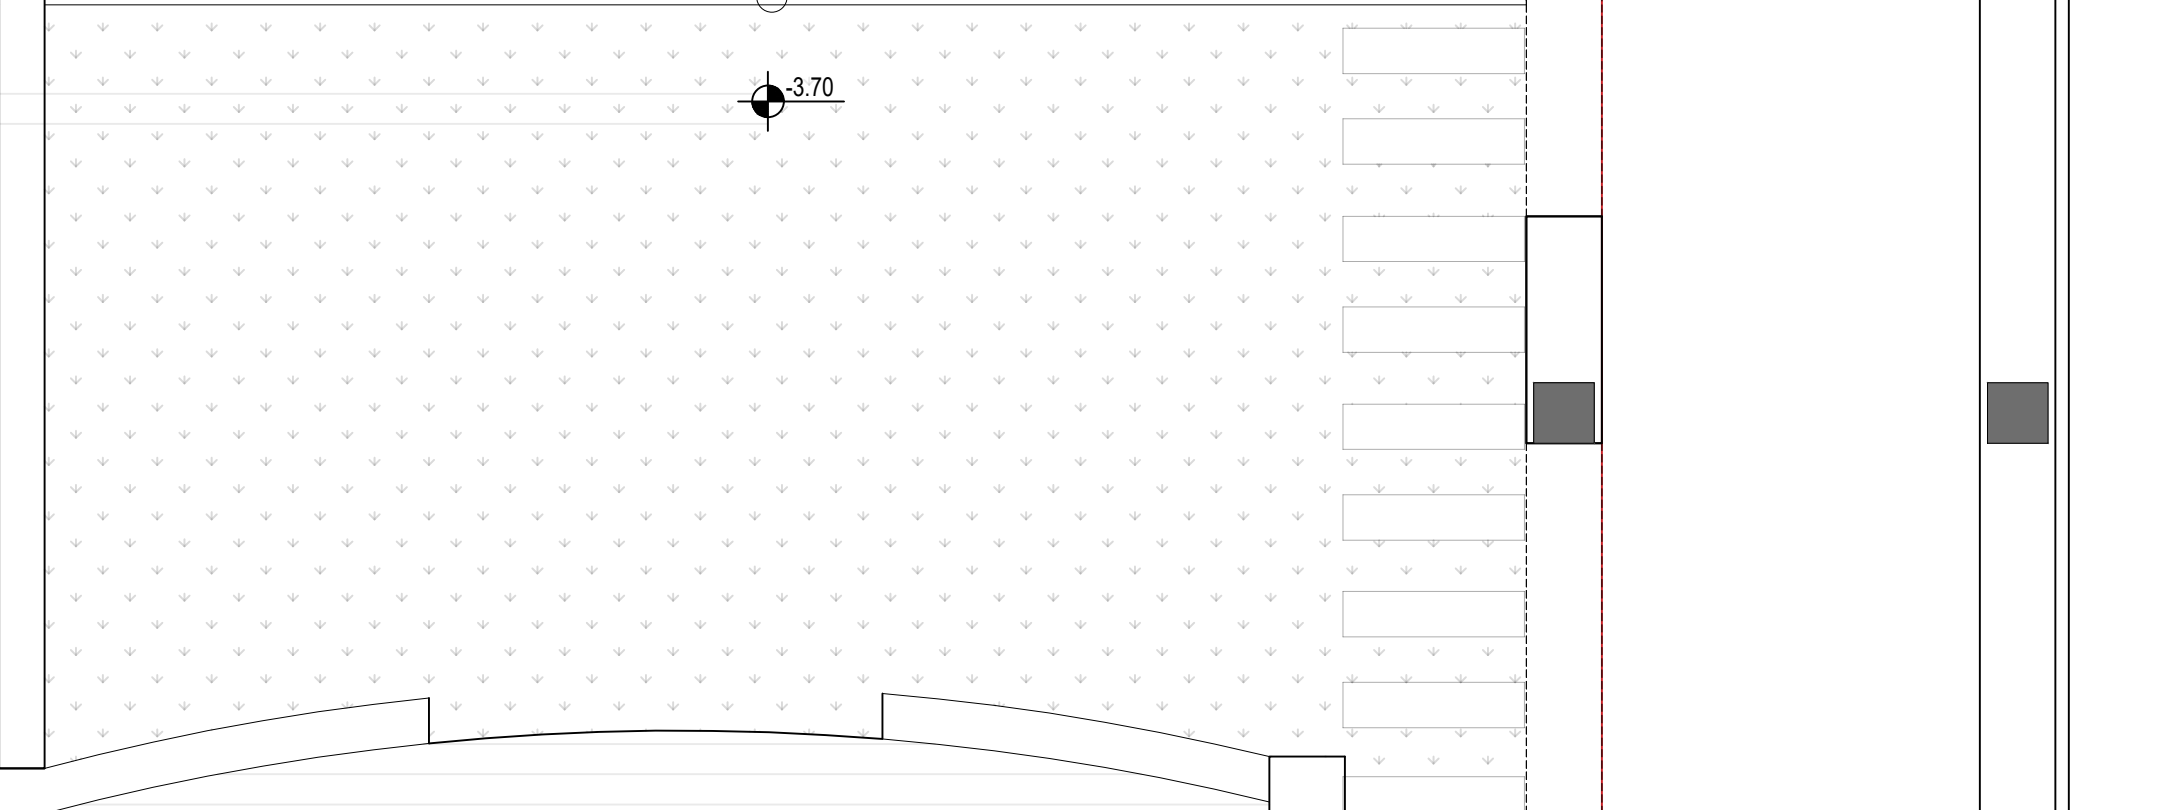
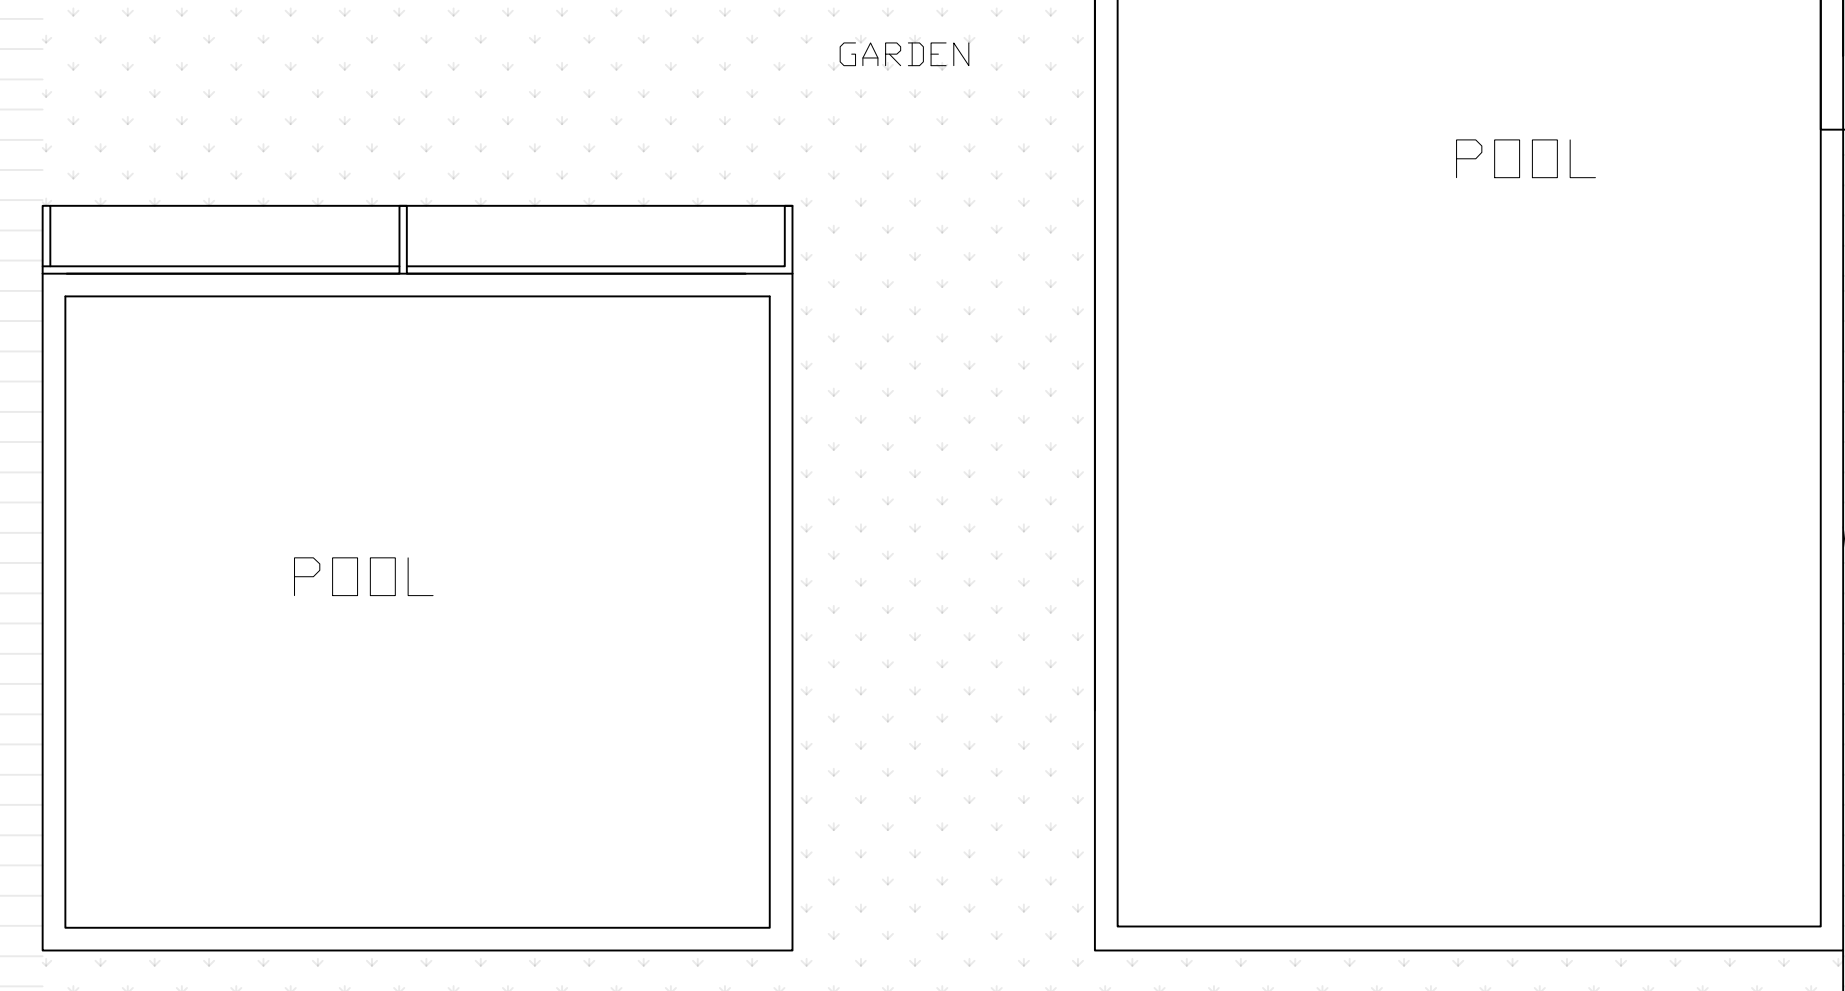
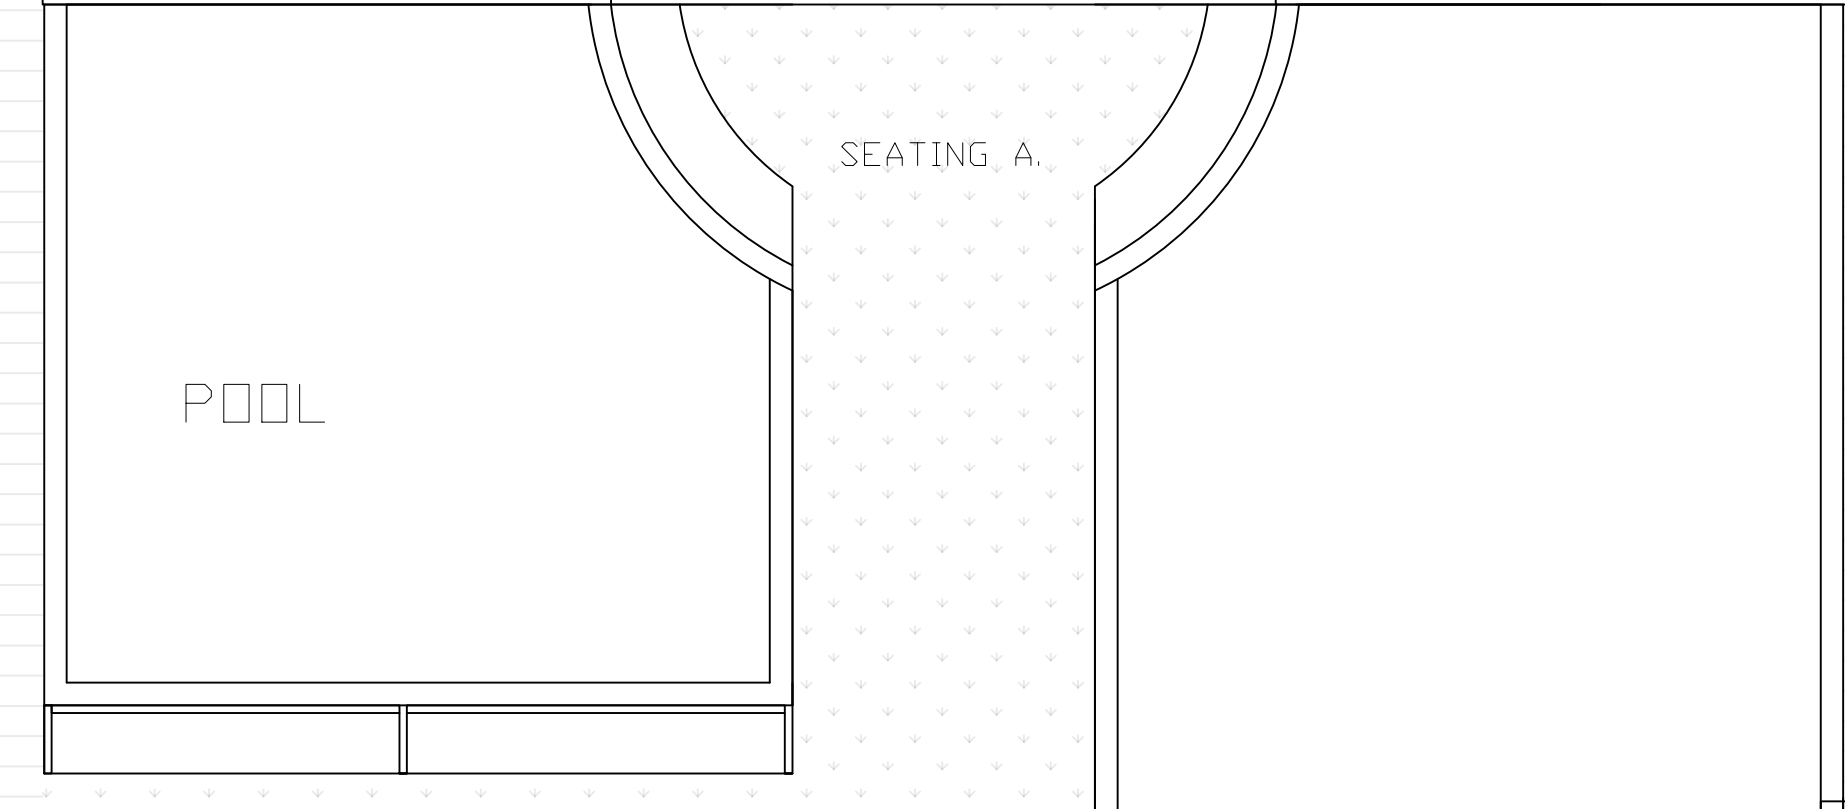
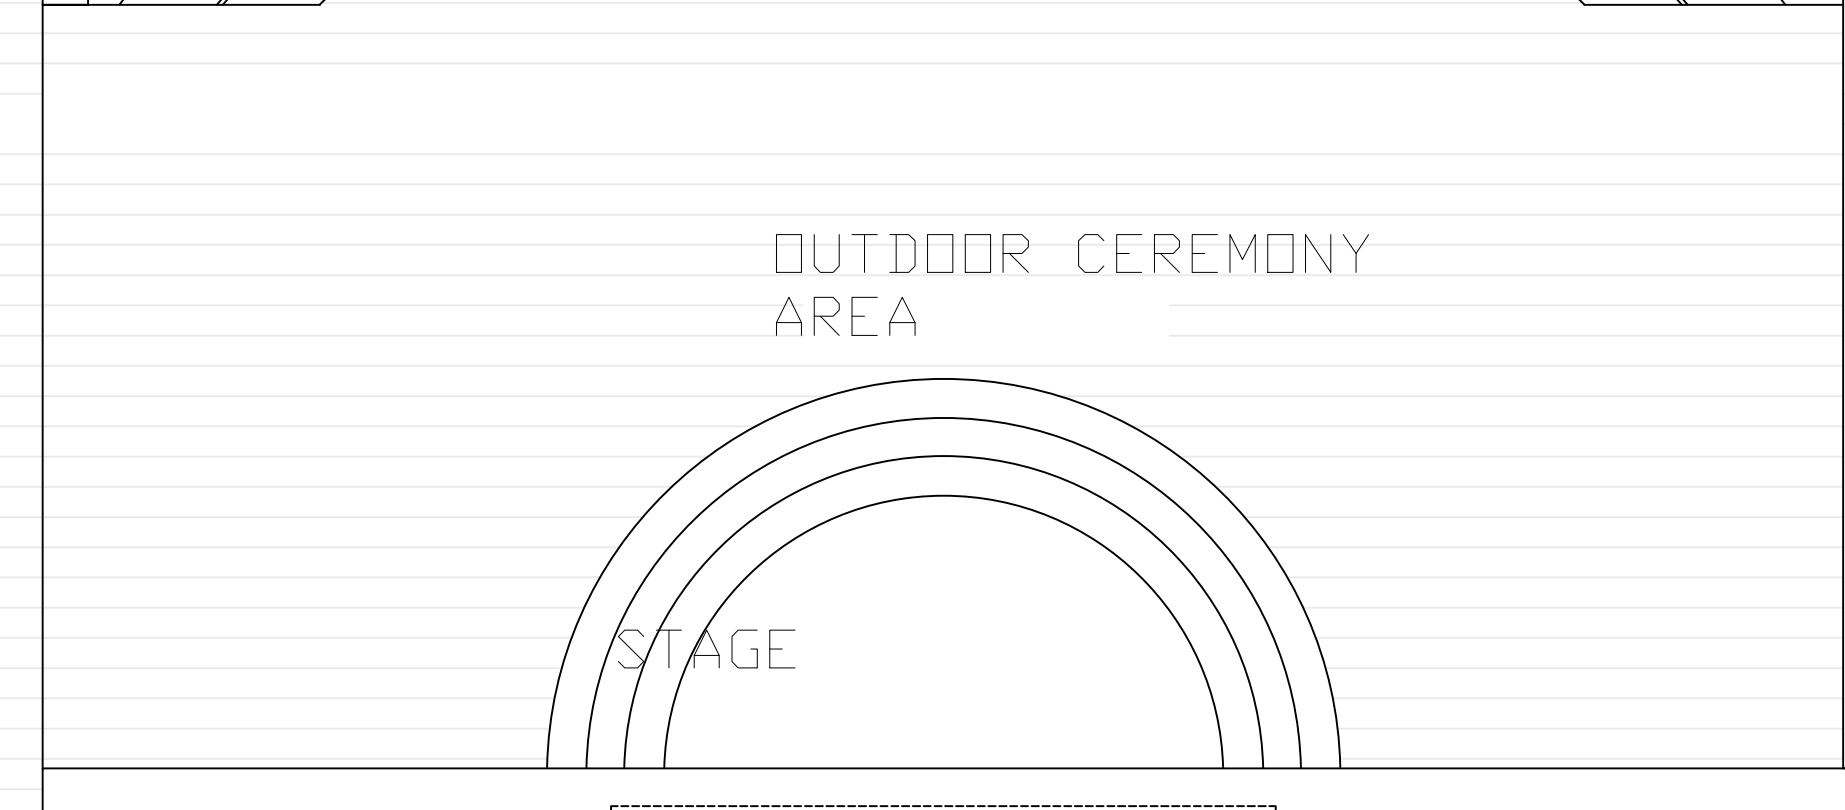
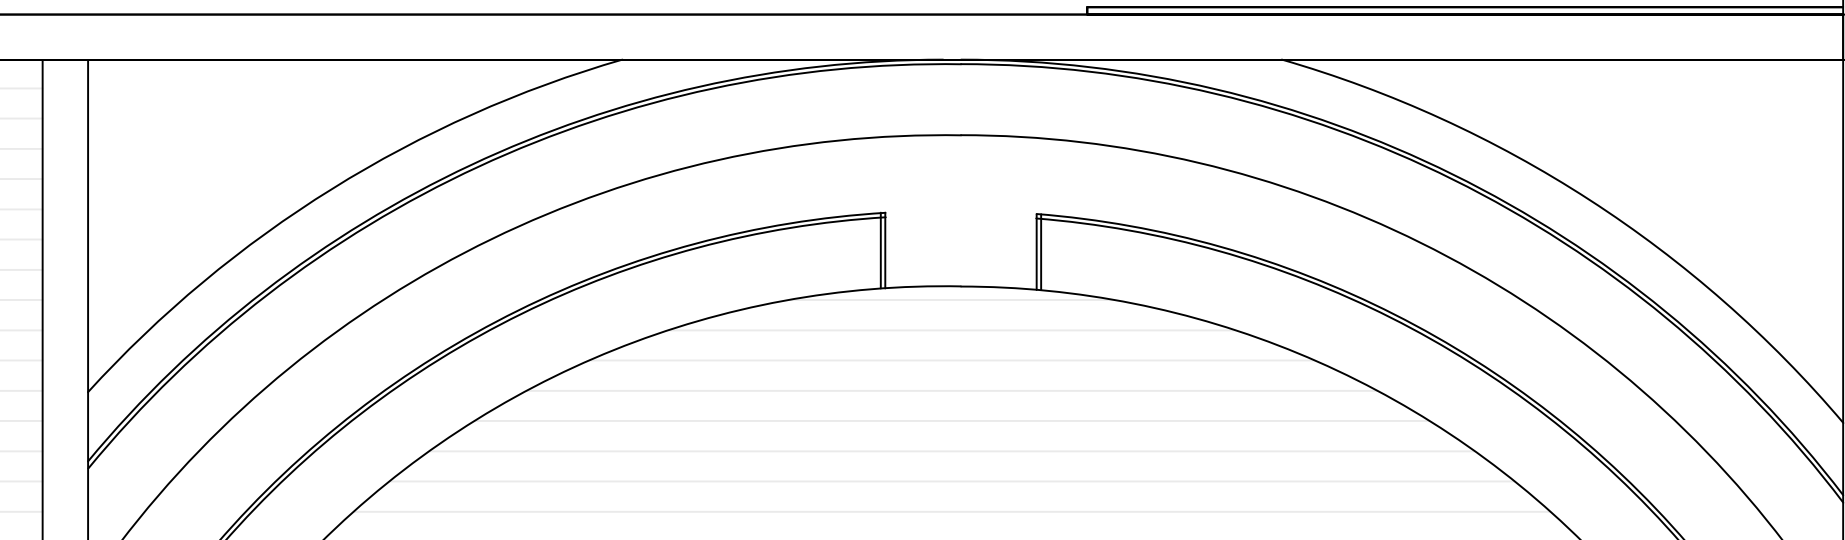
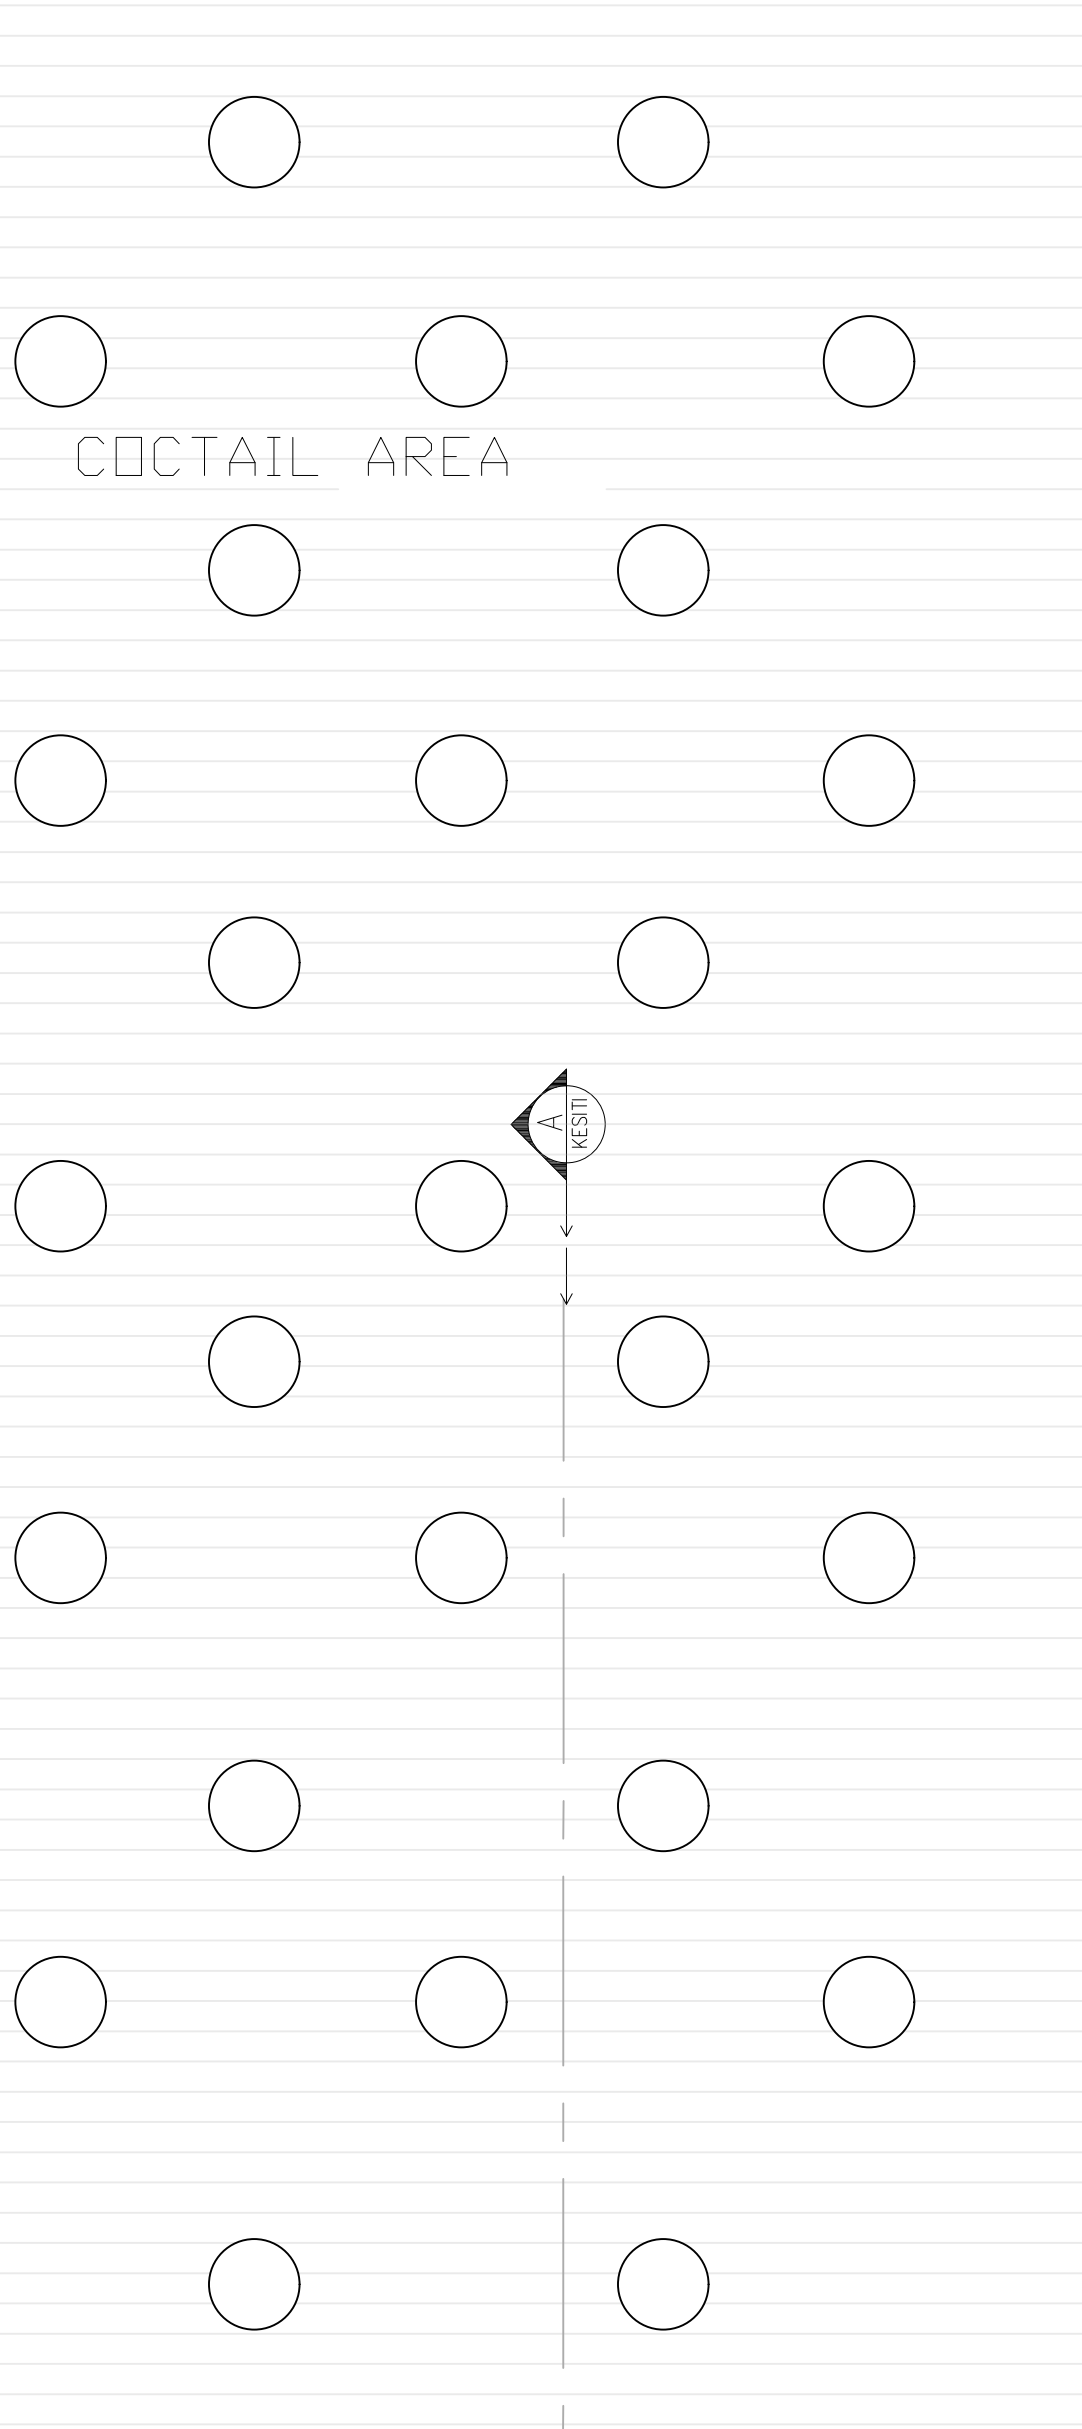


N

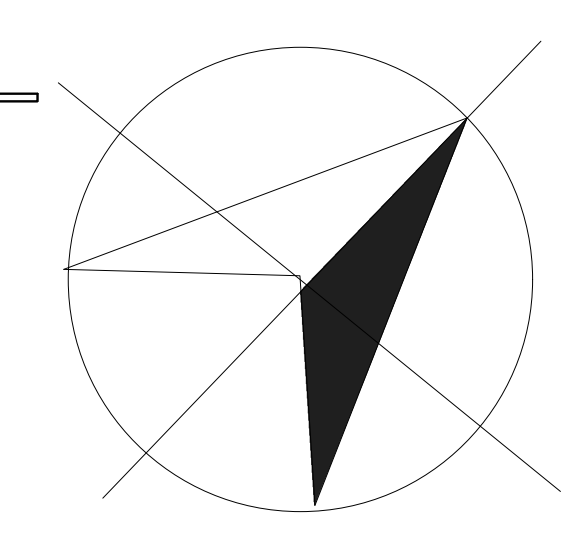

PUBLIC ENTRANCE

BREAK AREA AND SMOKING AREA

COCKTAIL AREA

OUTDOOR CEREMONY AREA

STAGE

SEATING A

POOL

GARDEN

POOL

POOL

SUNBATH AREA

DINING AREA

FAMILY ENTRANCE

HOBBY AREA

OUTDOOR HOBBY SEATING AREA FOR FAMILY

ELEVATOR

CORRIDOR / SERVICE

PUBLIC WC

PUBLIC WC

ELEVATOR

BAR AREA

COUNTERTOP AREA

KITCHEN AREA

ASSISTING PERSONAL AREA

MULTI-FUNCTION AREA

ARCHIVE

PERSONAL ROOM1

PERSONAL ROOM2

WARDROBE

WARDROBE

BATHROOM

BATHROOM

MECHANICAL ROOM

MECHANICAL ROOM

LAUNDRY ROOM

LAUNDRY ROOM

WASHING MACHINE

WASHING MACHINE

DRYER

DRYER

HEAT EXCHANGER

HEAT EXCHANGER

CHILLER

CHILLER

ELECTRICAL CONTROL PANEL

ELECTRICAL CONTROL PANEL

3.70

1.60

3.70

3.70

3.70

3.70

0.50

3.70

3.70

3.70

3.70

3.70

3.70

3.70

3.70

3.70

3.70

3.70

3.70

3.25

3.70

3.70

3.70

3.70

3.70

3.70

3.70

3.70

3.70

3.70

3.70

3.70

3.70

3.70

3.70

3.70

3.70

3.70

3.25

3.70

3.70

3.70

3.70

3.70

3.70

3.70

3.70