


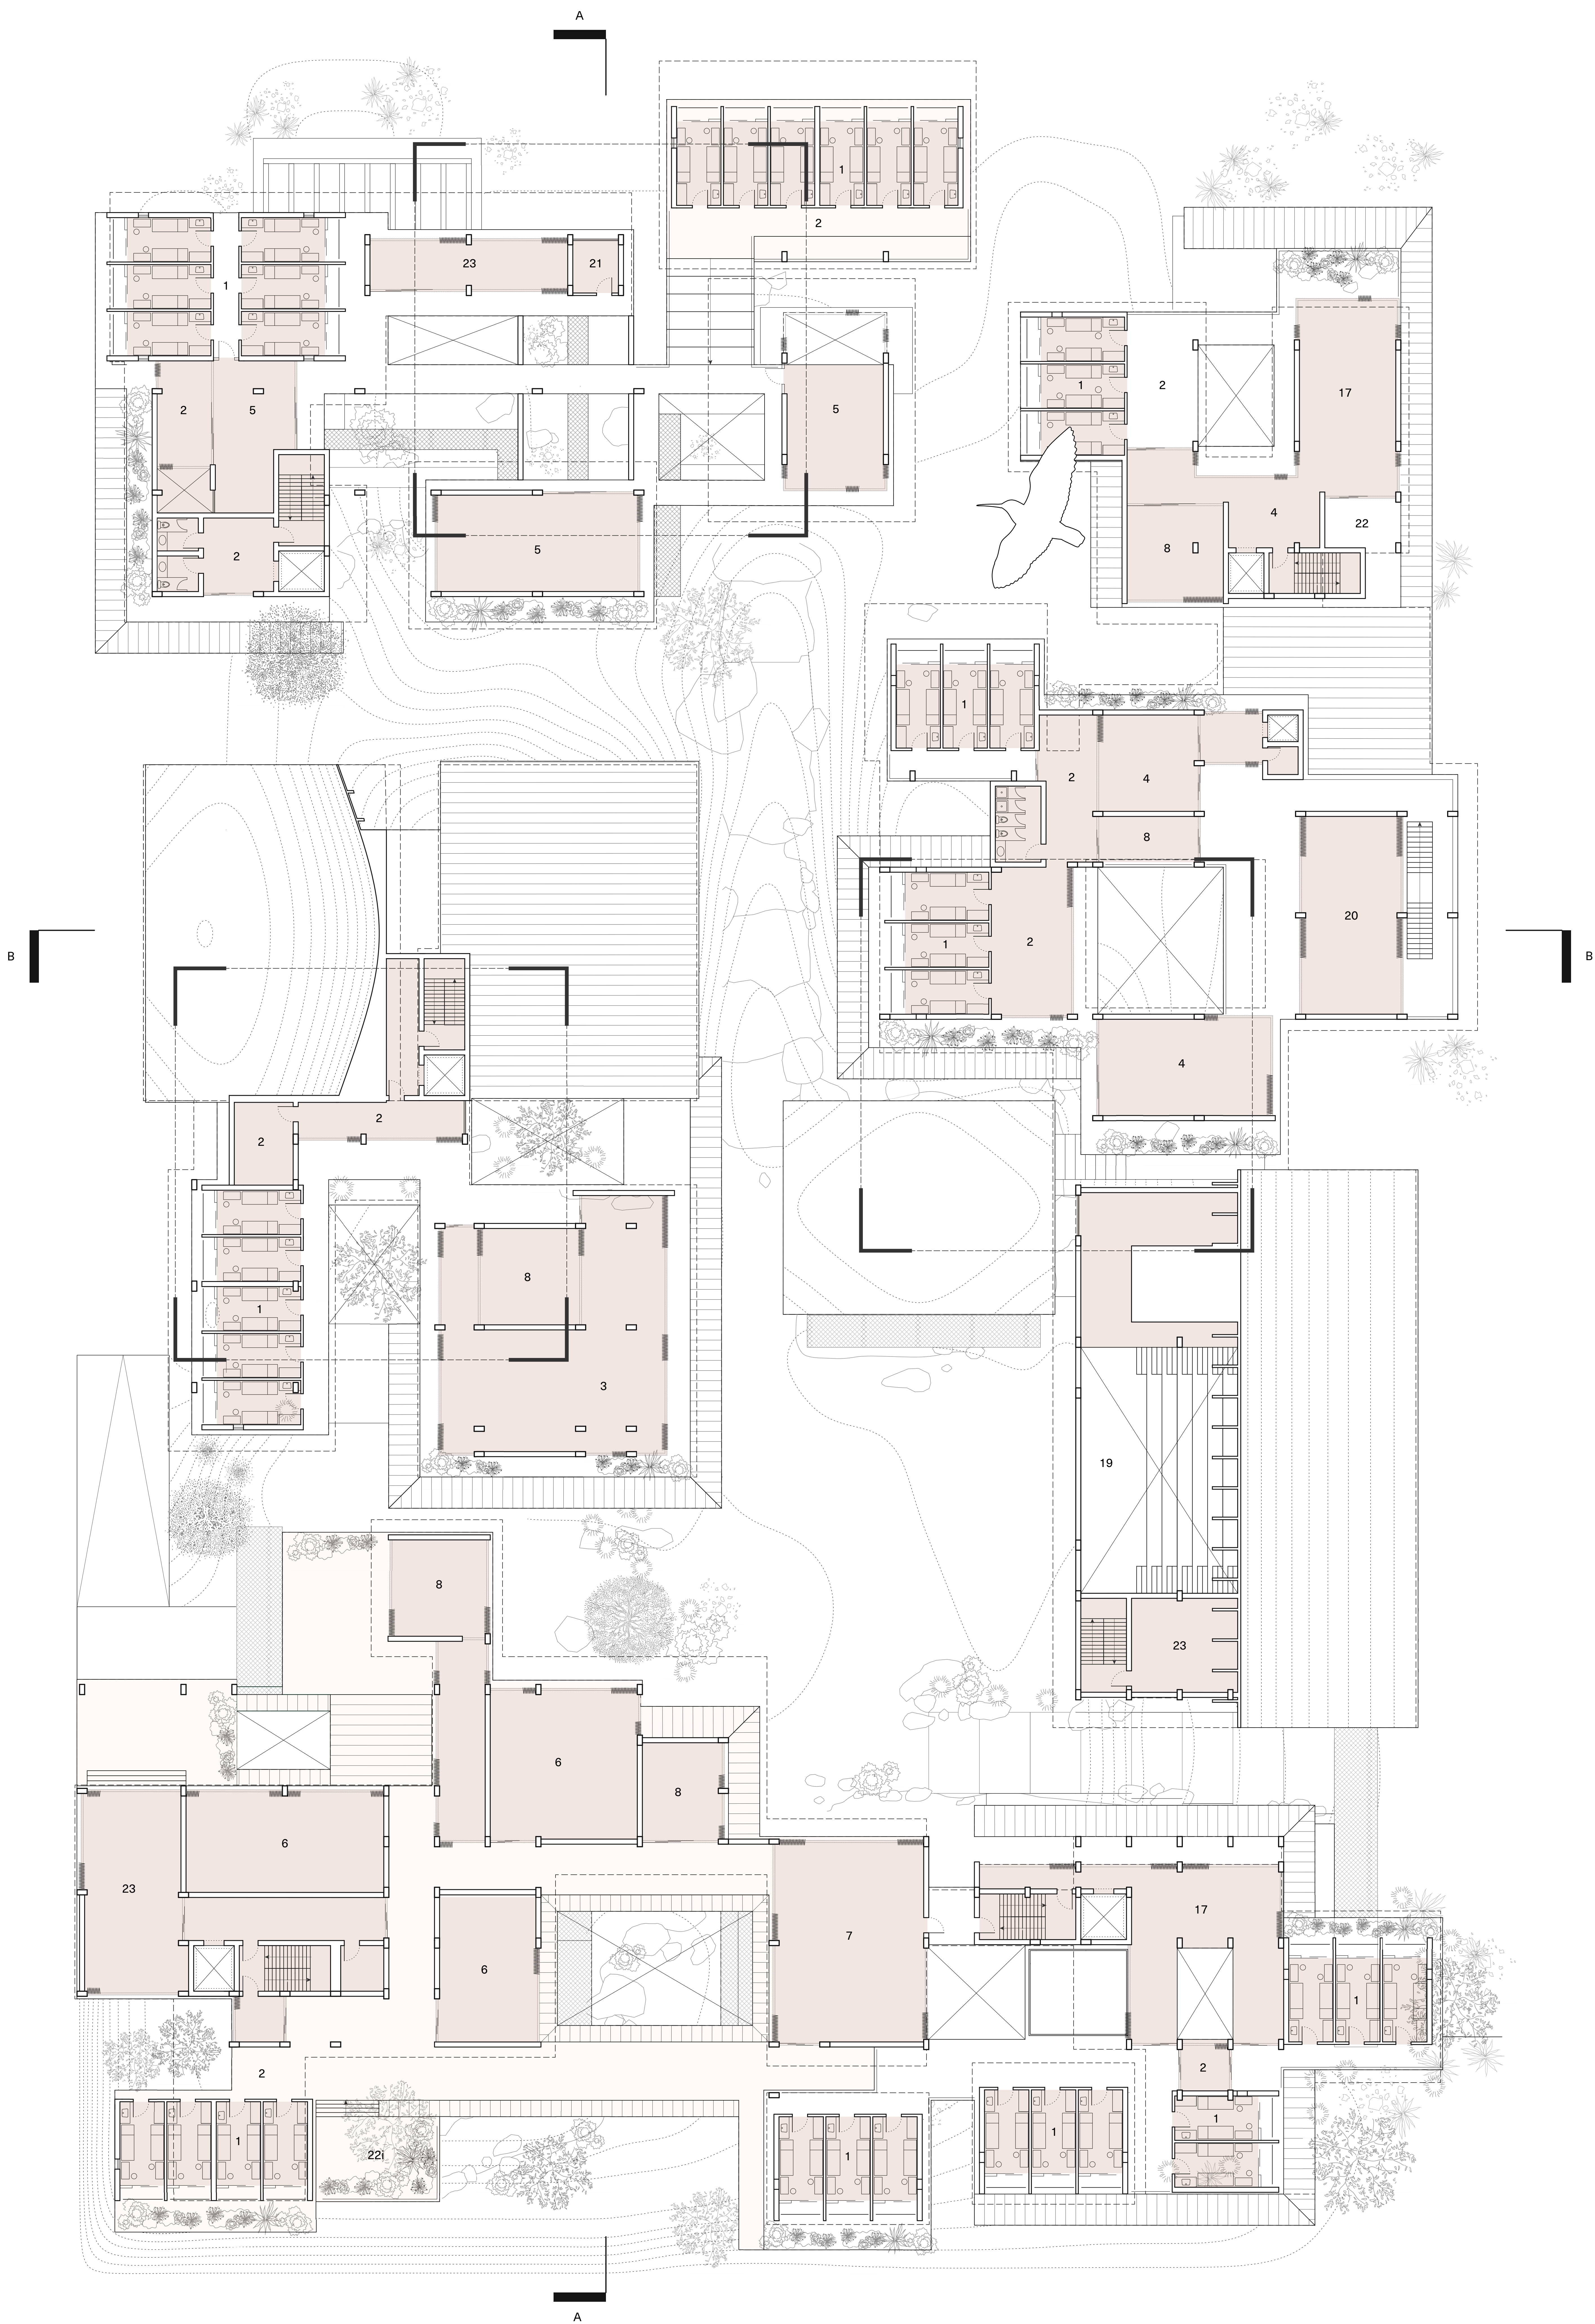


L01 Plan
3/32" = 1'-0"

- Key
- 1 Sleeping Units
 - 2 Living
 - 3 Communication Studio
 - 4 Textile Studio
 - 5 Fashion Studio
 - 6 Industrial Design Studio
 - 7 Furniture Studio
 - 8 Seminar Room
 - 9 Textile Workshop
 - 10 Glass Workshop
 - 11 Metal Workshop
 - 12 Ceramic Workshop
 - 13 Wood + Organic Workshop
 - 14 Synthetic + Composite Workshop
 - 15 Media Lab
 - 16 Cafe
 - 17 Herbarium
 - 18 Light Box Theater
 - 19 Large Theater
 - 20 Design Library
 - 21 Mechanical / Receiving
 - 22 Roof Garden
 - 23 Administration

- Micro Climates
- A Grounded
 - B Skyward
 - C Florals
 - D Aquatics
 - E Grasses



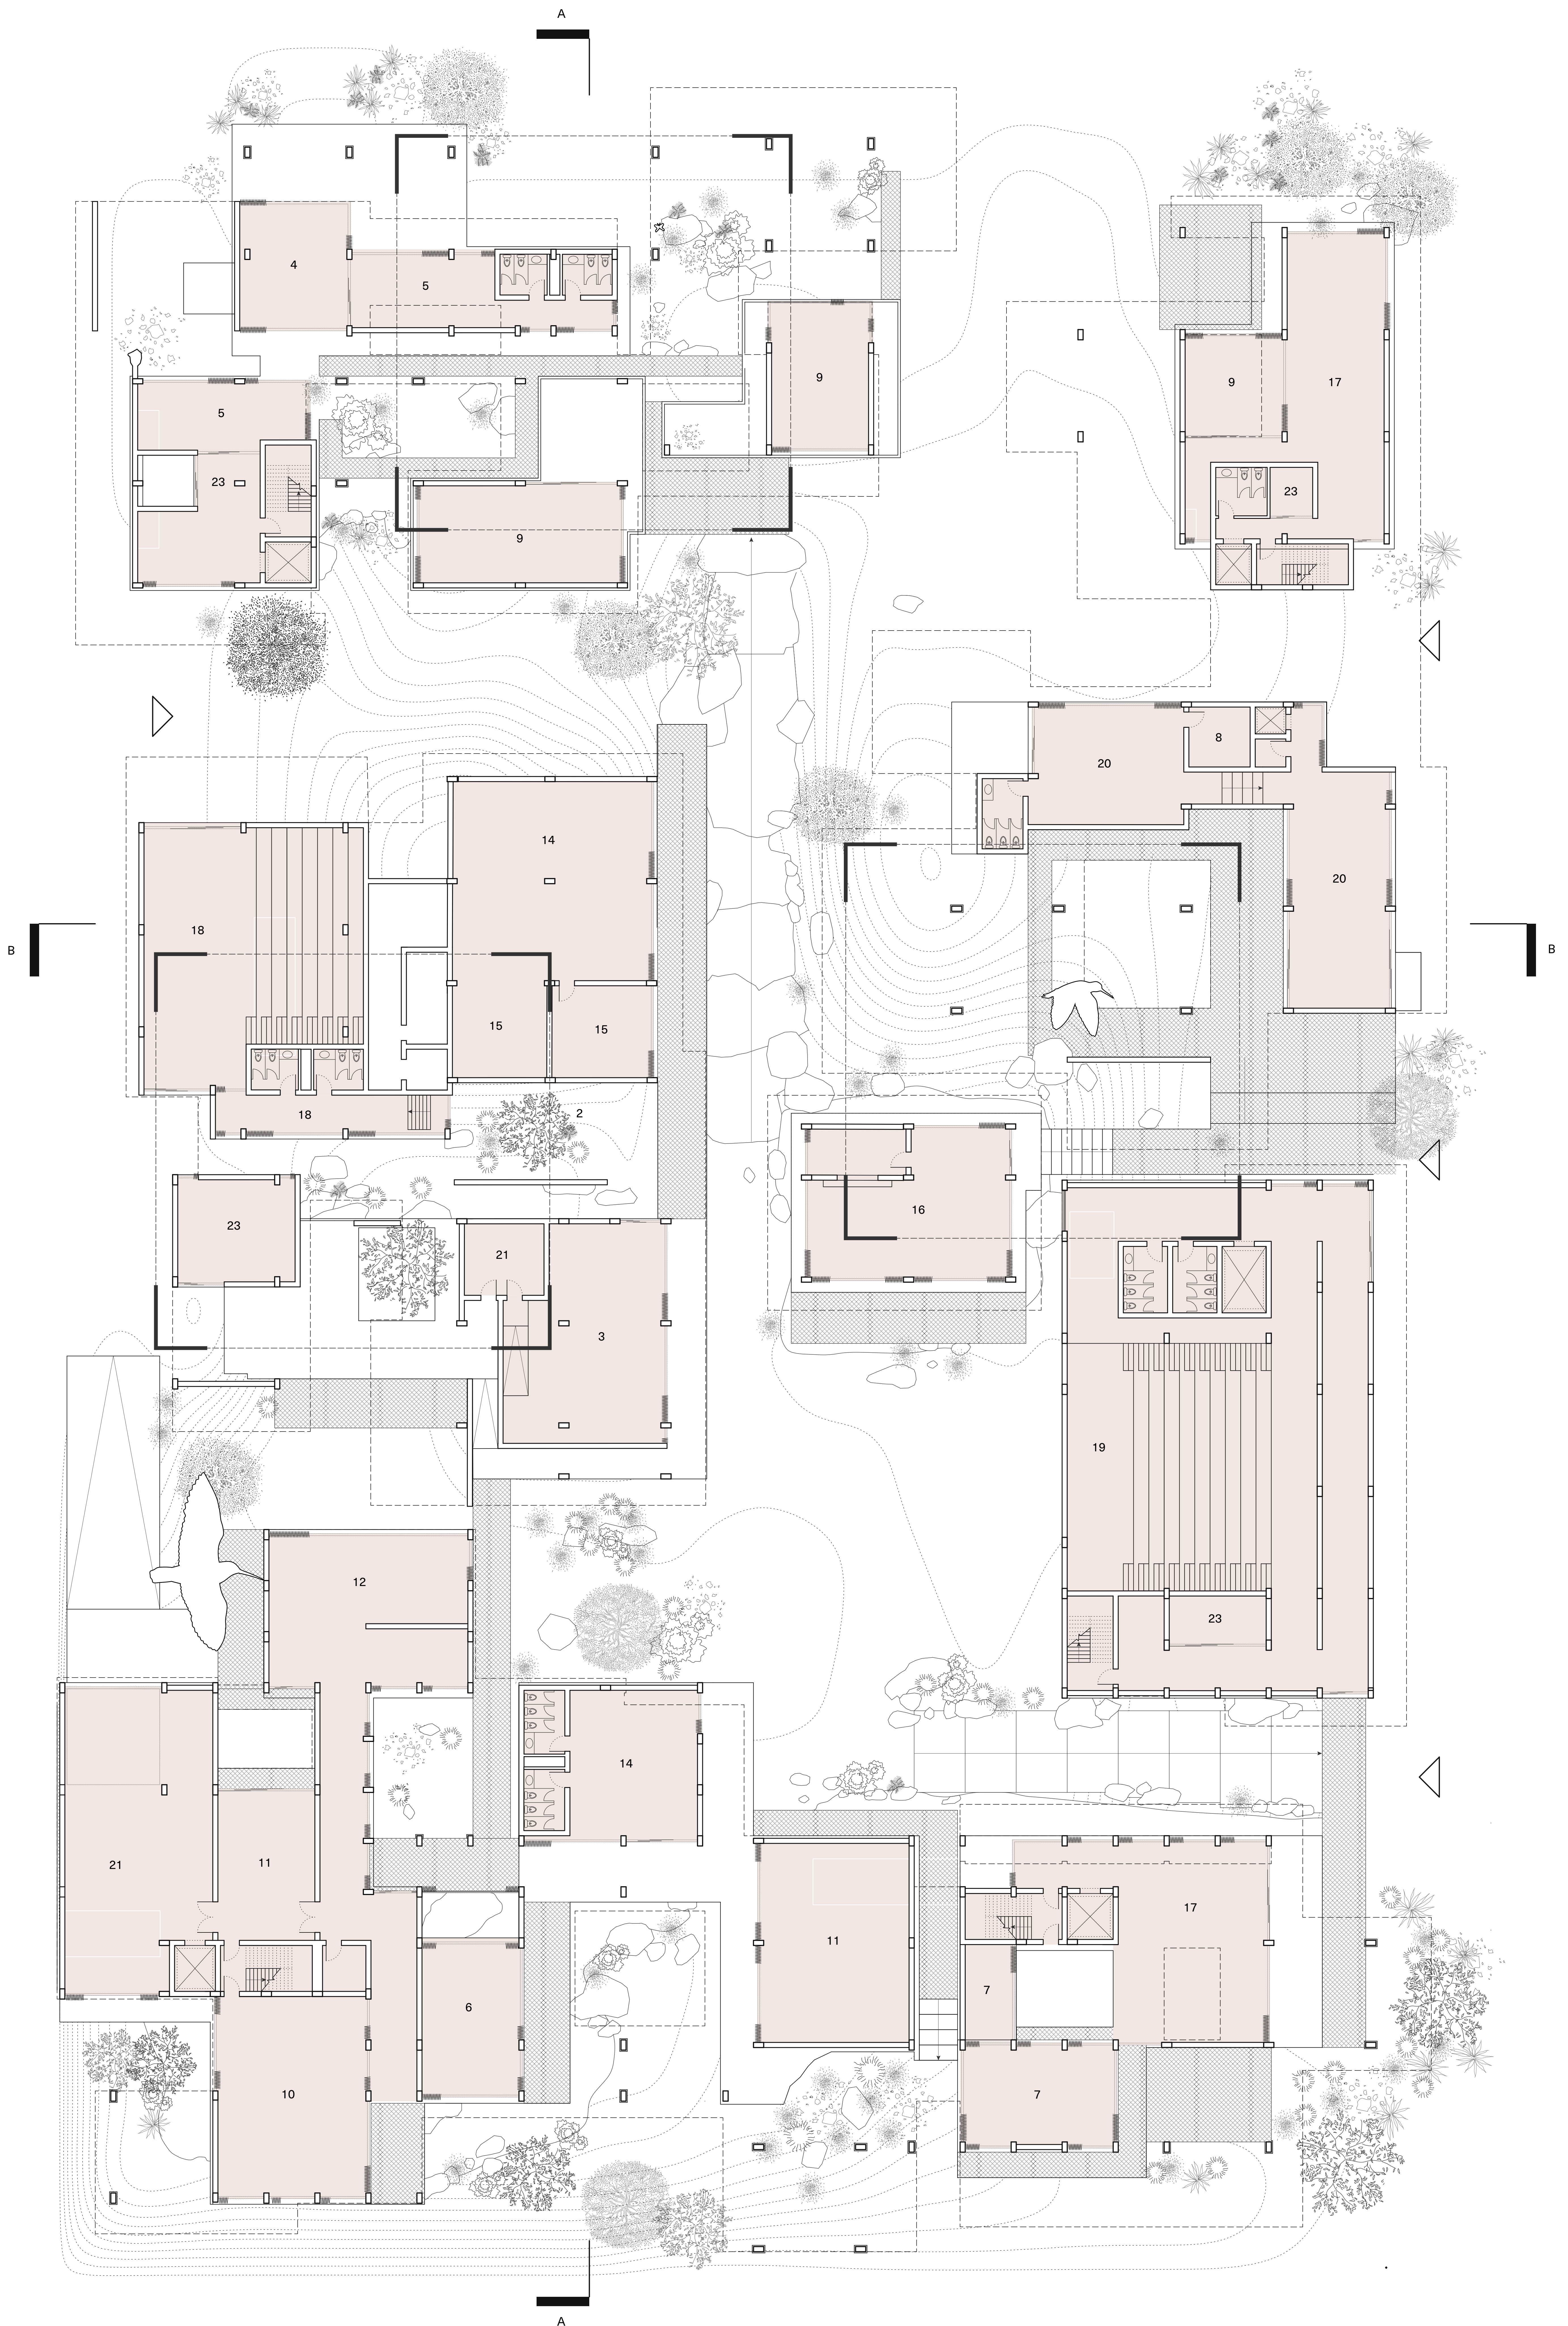

L00 Plan
3/32" = 1'-0"

- | | | | |
|----------------------------|-----------------------------------|---------------------------|-----------------------|
| Key | | | Micro Climates |
| 1 Sleeping Units | 9 Textile Workshop | 17 Herbarium | A Grounded |
| 2 Living | 10 Glass Workshop | 18 Light Box Theater | B Skyward |
| 3 Communication Studio | 11 Metal Workshop | 19 Large Theater | C Florals |
| 4 Textile Studio | 12 Ceramic Workshop | 20 Design Library | D Aquatics |
| 5 Fashion Studio | 13 Wood + Organic Workshop | 21 Mechanical / Receiving | E Grasses |
| 6 Industrial Design Studio | 14 Synthetic + Composite Workshop | 22 Roof Garden | |
| 7 Furniture Studio | 15 Media Lab | 23 Administration | |
| 8 Seminar Room | 16 Cafe | | |

