
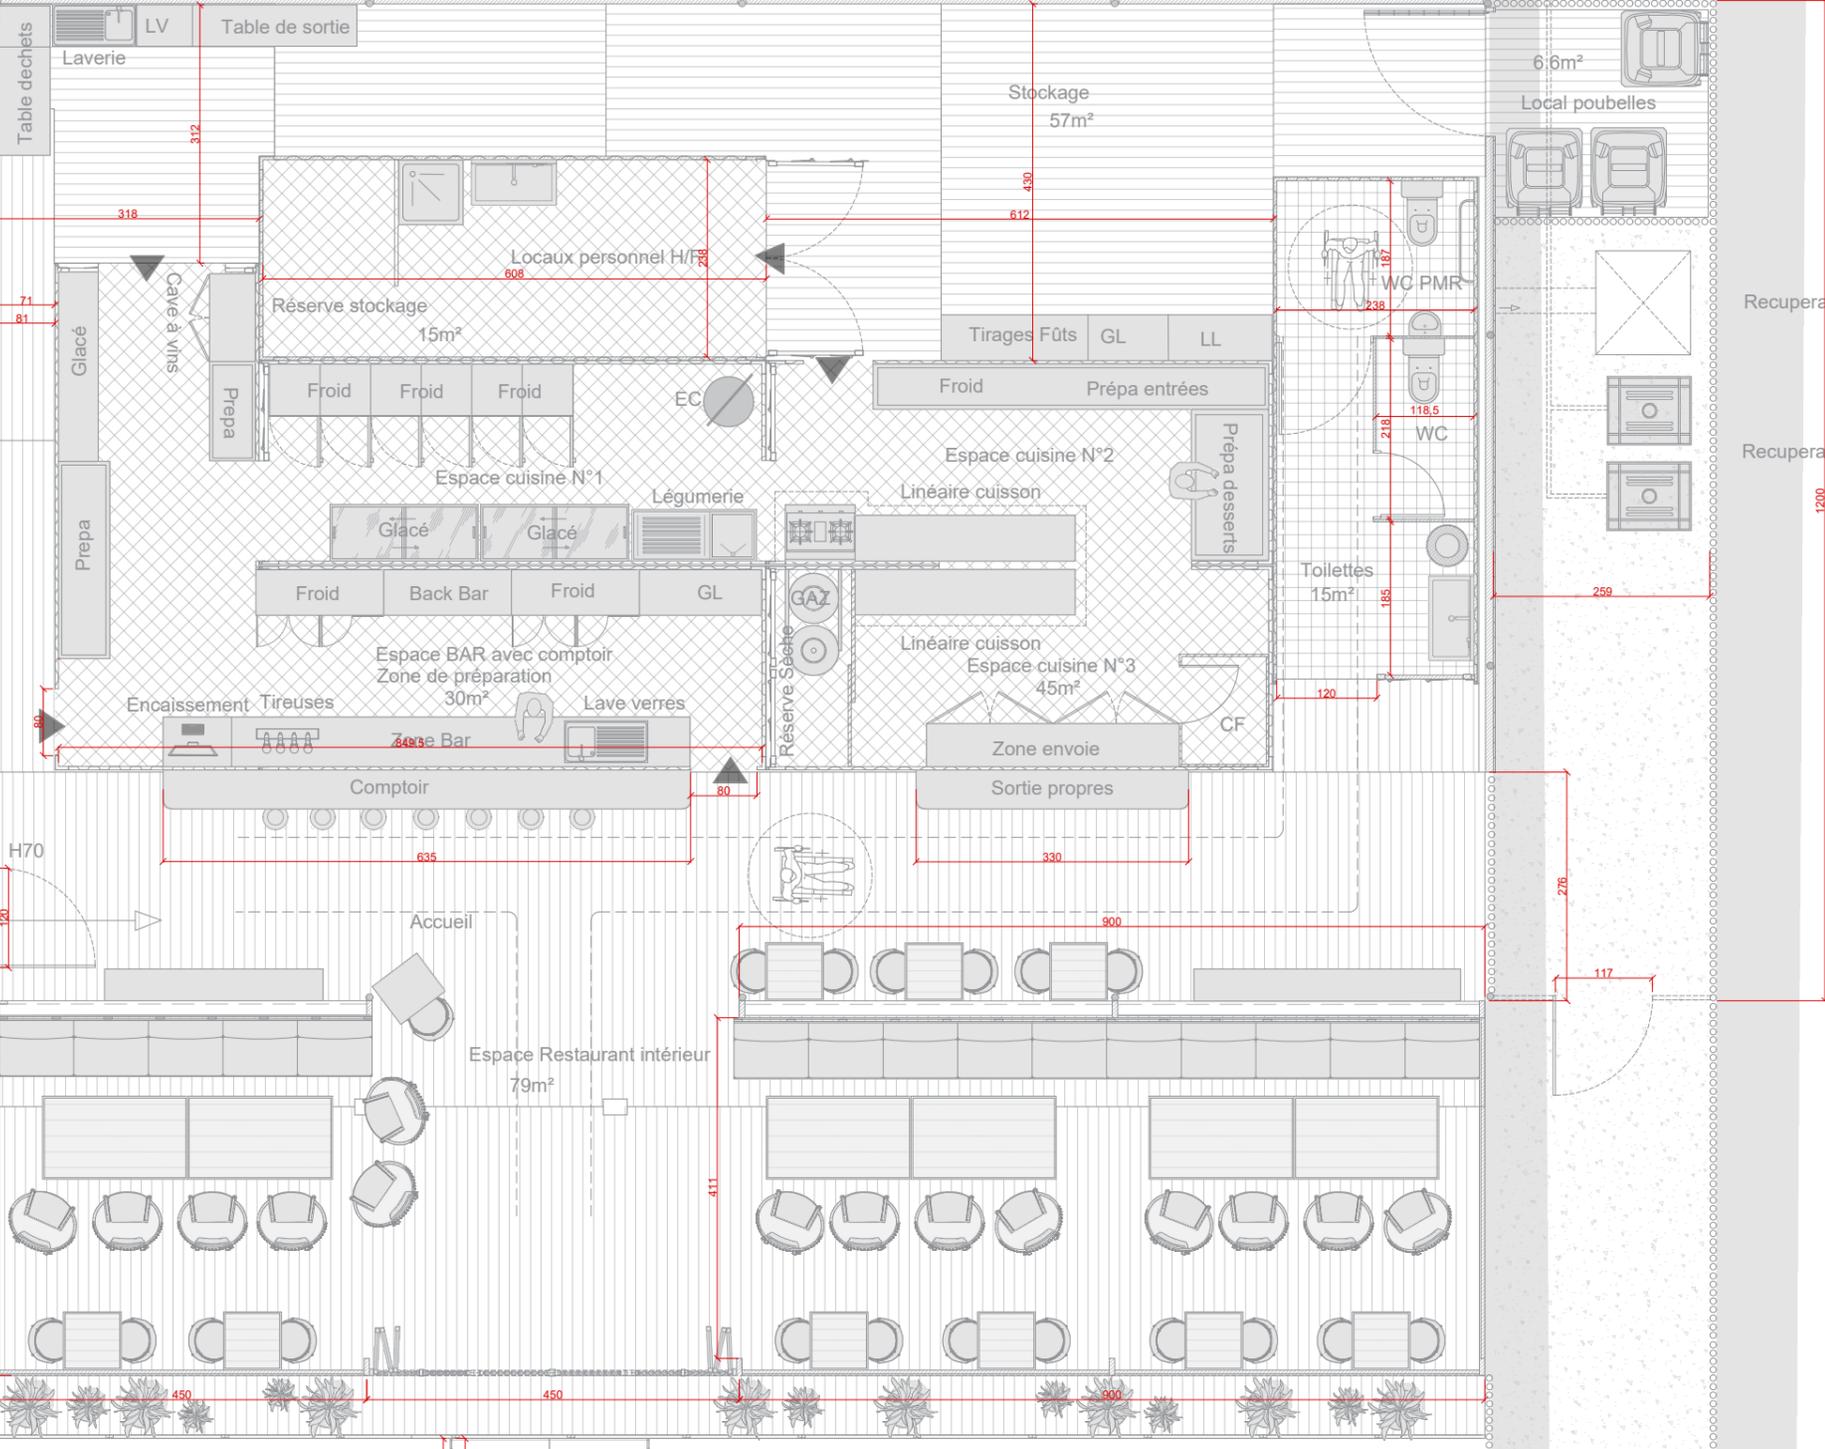


Rampe 4%

Rampe 4%

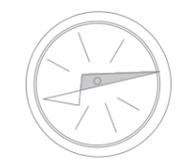

1666.9

412

152

85

H0

H70

120

152

76

450

450

75.5

240

161

411

900

635

330

120

276

117

259

185

218

118.5

238

612

430

318

312

71

81

1800

100

1200

100

100

